




Overall South Elevation  
1:250

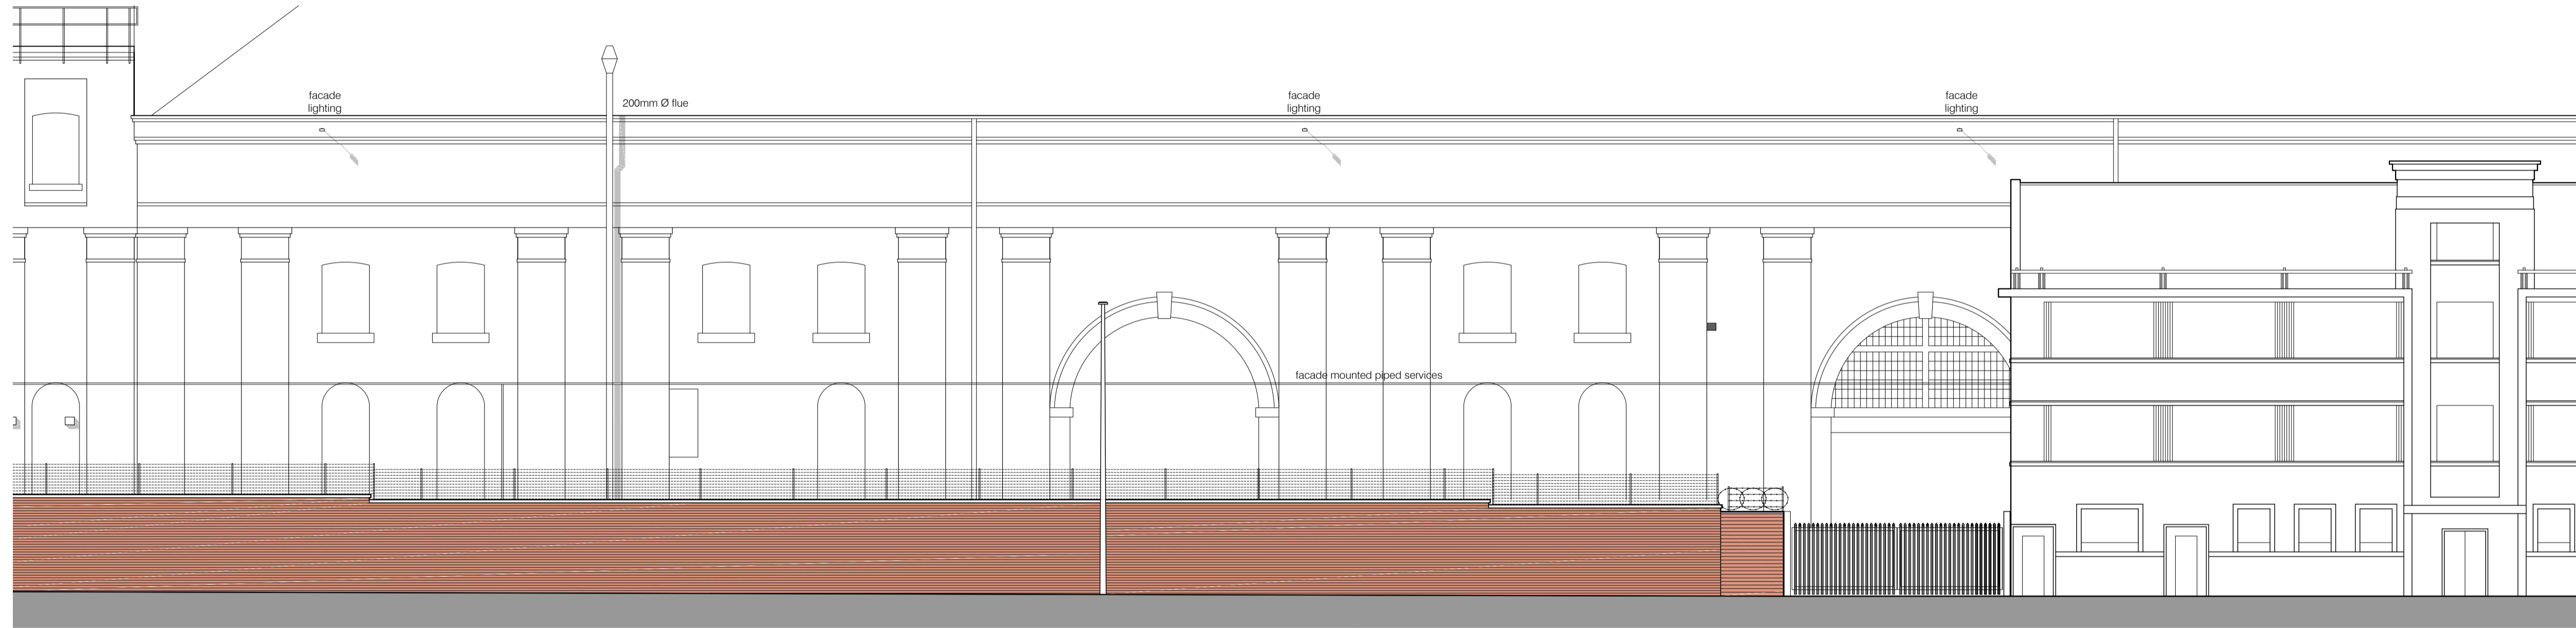

South Elevation Part  
1:125

/	05.03.21	First Issue - FOR PLANNING	SM	AP
REV	DATE	REVISION DESCRIPTION	DRN	VER

THIS DRAWING IS COPYRIGHT © DO NOT SCALE FROM THIS DRAWING.

**Arch Henderson**  
1919

Civil Engineers  
Structural Engineers  
Architects  
Geotechnical services  
Environmental services

142 St. Vincent Street, Glasgow G2 5LA  
Tel: 0141 227 3060 - Fax: 0141 248 9542  
www.arch-henderson.co.uk - email: glasgow@arch-henderson.co.uk

Offices in: Aberdeen, Dundee, Falkland Islands, Glasgow, Inverness, Lewick, Southampton, Stromness and Thurso

PROJECT :  
**BAE SYSTEMS SURFACE SHIPS LIMITED  
WARD COMPLEX GOVAN**

TITLE :  
**EXISTING ELEVATION ON GOVAN ROAD**

DRAWN : SM	DATE : MAR 21	VERIFIED : --	APPROVED : AP
---------------	------------------	------------------	------------------

SCALE : (A1) AS SHOWN	DRAWING STATUS : PLANNING
--------------------------	------------------------------

DRAWING No : 205051 - 002	REV : /
------------------------------	------------

