



N

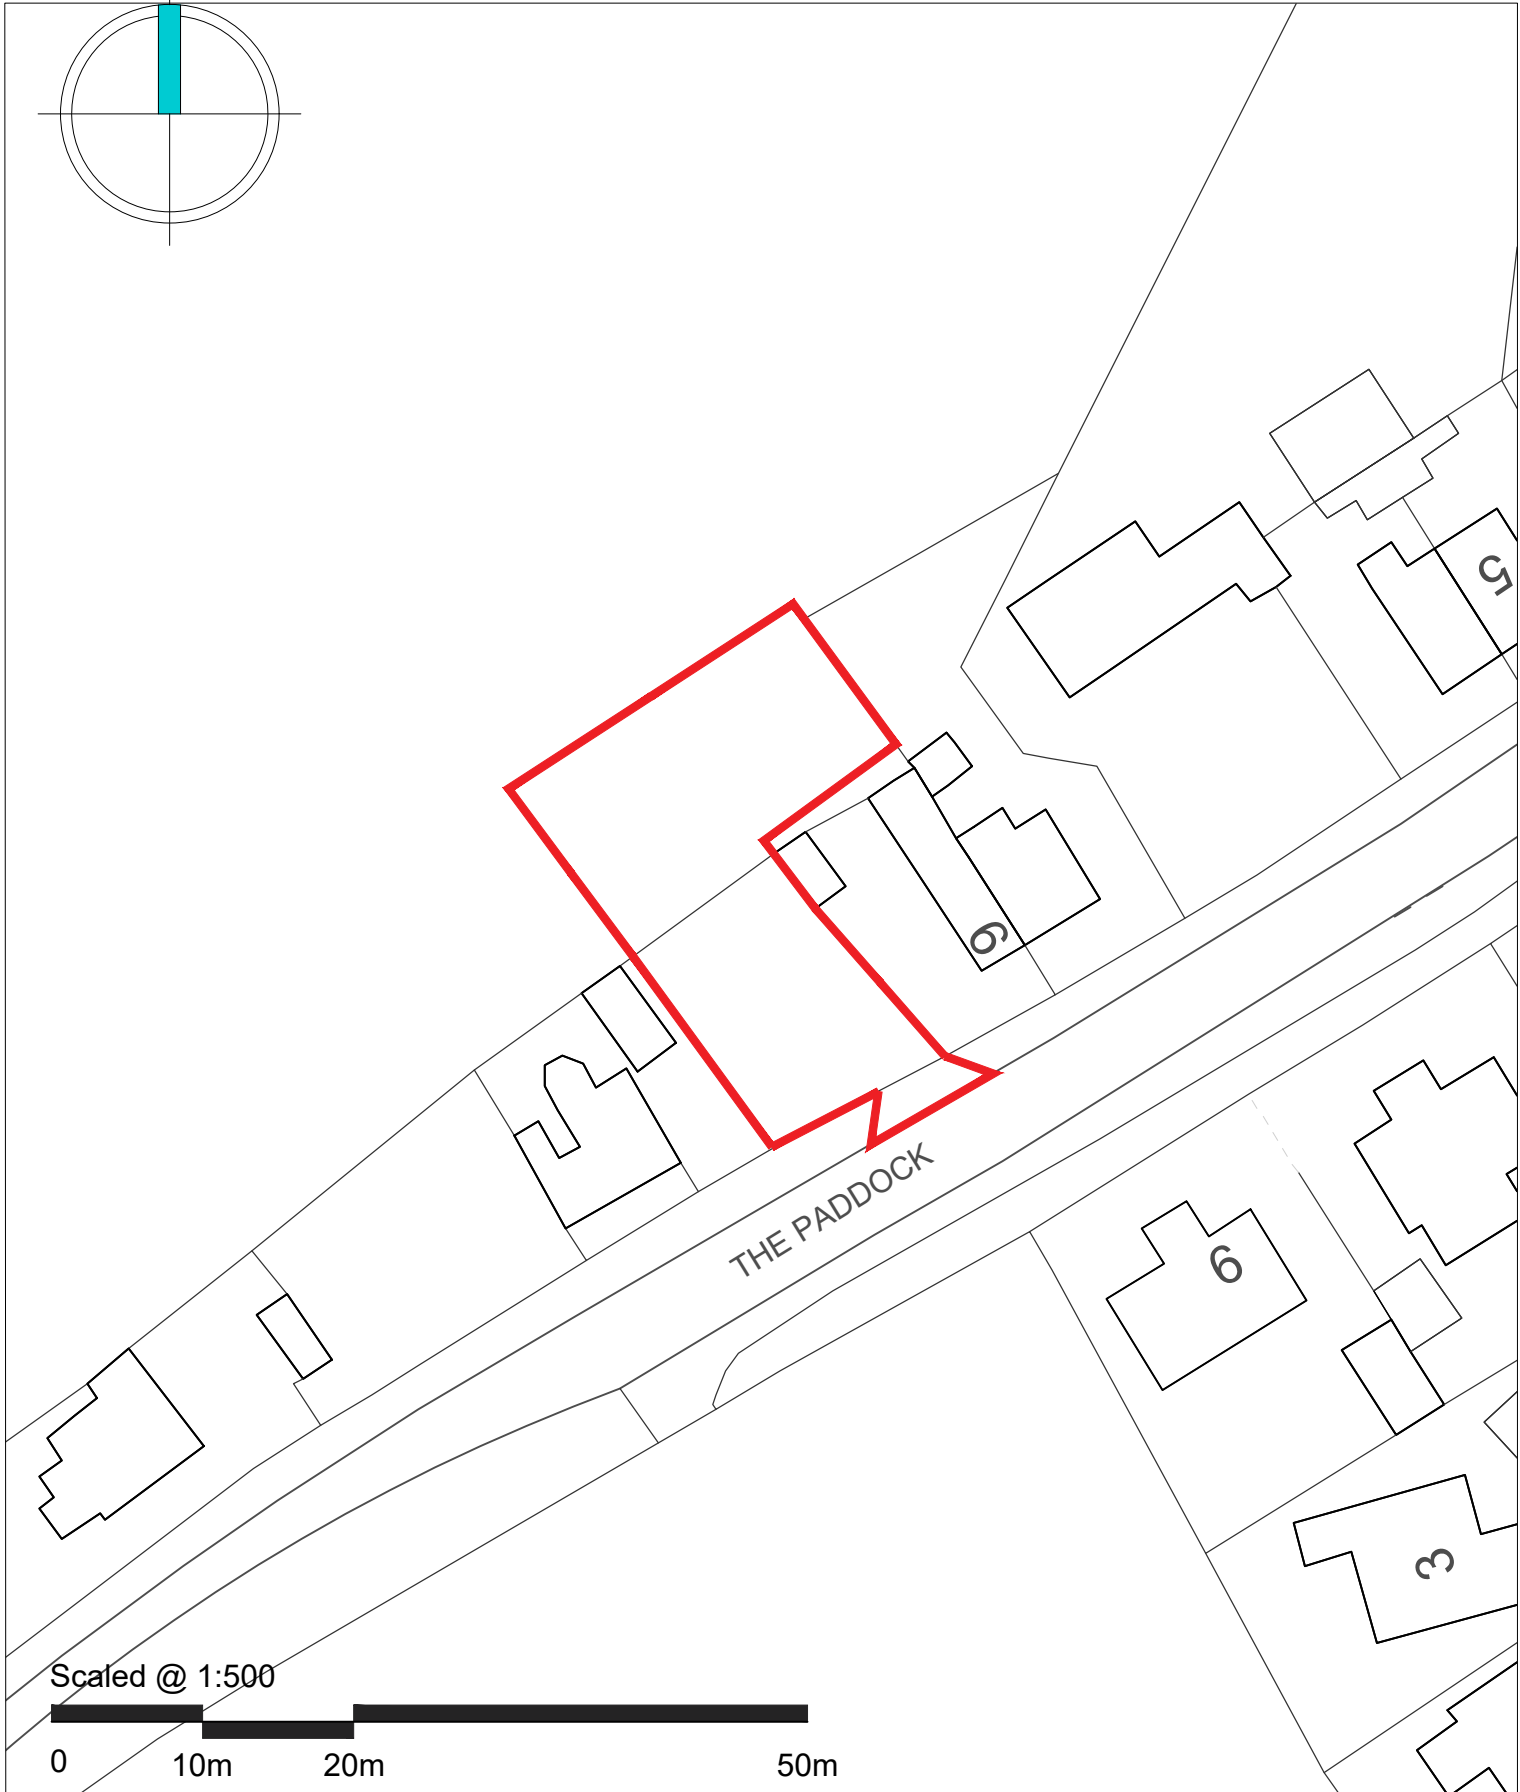

Scaled @ 1:500

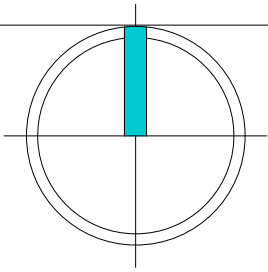

SITE: Lilac Cottage, Pollington		TITLE: Existing Site Plan		REV:	DESCRIPTION:	BY:	DATE:	
AMENDMENTS:								
2102.03 DRAWING NO.	2102 PROJECT NO.	18.01.21 DATE.	<b>STEN</b> ARCHITECTURE	Web: <a href="http://www.sten-architecture.co.uk">www.sten-architecture.co.uk</a> Twitter: @STEN_arch Facebook: <a href="https://www.facebook.com/stenarchitecture">stenarchitecture</a> LinkedIn: Sten Architecture				STEN Architecture Ltd The Studio Harrison Street Wakefield WF1 1PS Tel: 01924 950985
1:500 SCALE AT A4.	PN DRAWN.	SL CHECKED.		-- REVISION.				