




Existing North Elevation - scale 1:100



Existing East Elevation - scale 1:100



Existing South Elevation - scale 1:100

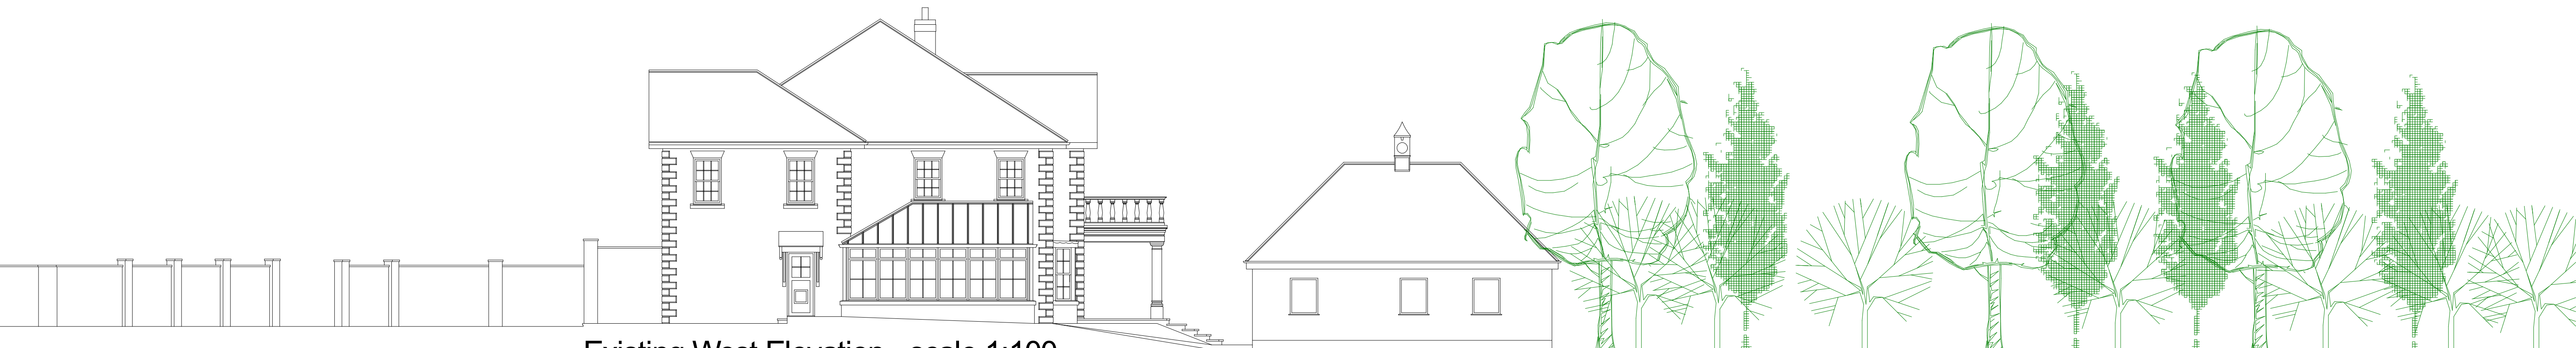

Existing West Elevation - scale 1:100

0 1m 2m 3m 4m 5m 7.5m

Ref.	By:	Revision:	Date:
A	CAB	Ridge line amended	11.03.21
B	CAB	Chimney in the distance added	16.03.21

C.A.Barr
Architects

RIBA
Chartered Practice
SURVEYING
PLANNING
SUPERVISION
PROJECT
PROCUREMENT



54 THE LINK
ANLBY PARK
KINGSTON upon HULL
EAST YORKSHIRE
HU4 6TX

Tel: 01482 358000
Fax: 01482 358000
Mobile 07761 555703

Director
Christopher A Barr
RIBA

Registered Office
1 Parliament Street
Kingston upon Hull
HU1 2AS

Registered in England
Company No: 0555242
Registered Company Name
C.A.Barr Limited

Employer:
Mr & Mrs Mark Taylor
Cara House, Beck Lane, Welton,
East Yorkshire HU15 1PW

Location & Project
Proposed Single Storey Extension
Cara House, Beck Lane, Welton,
East Yorkshire HU15 1PW

Drawing Title
Existing Elevations

Drawn: C.A.Barr
Date: 16.12.20
Scale: 1:100 at A1

Drawing No:
A1-20016-03

Revision:
A

DO NOT SCALE FROM THIS DRAWING. IF IN DOUBT ASK.
GENERAL NOTES:
All dimensions are to be checked on site prior to commencement of any work, and any error or omission immediately reported to C.A.Barr Ltd. All services shown are approximate only and the contractor is to establish their true position prior to the commencement of any work on site.

Existing Garden Room Elevations - scale 1:100



Existing North Elevation

Existing East Elevation



Existing South Elevation

Existing West Elevation