



Proposed Ground Floor Plan




Proposed Rear Elevation

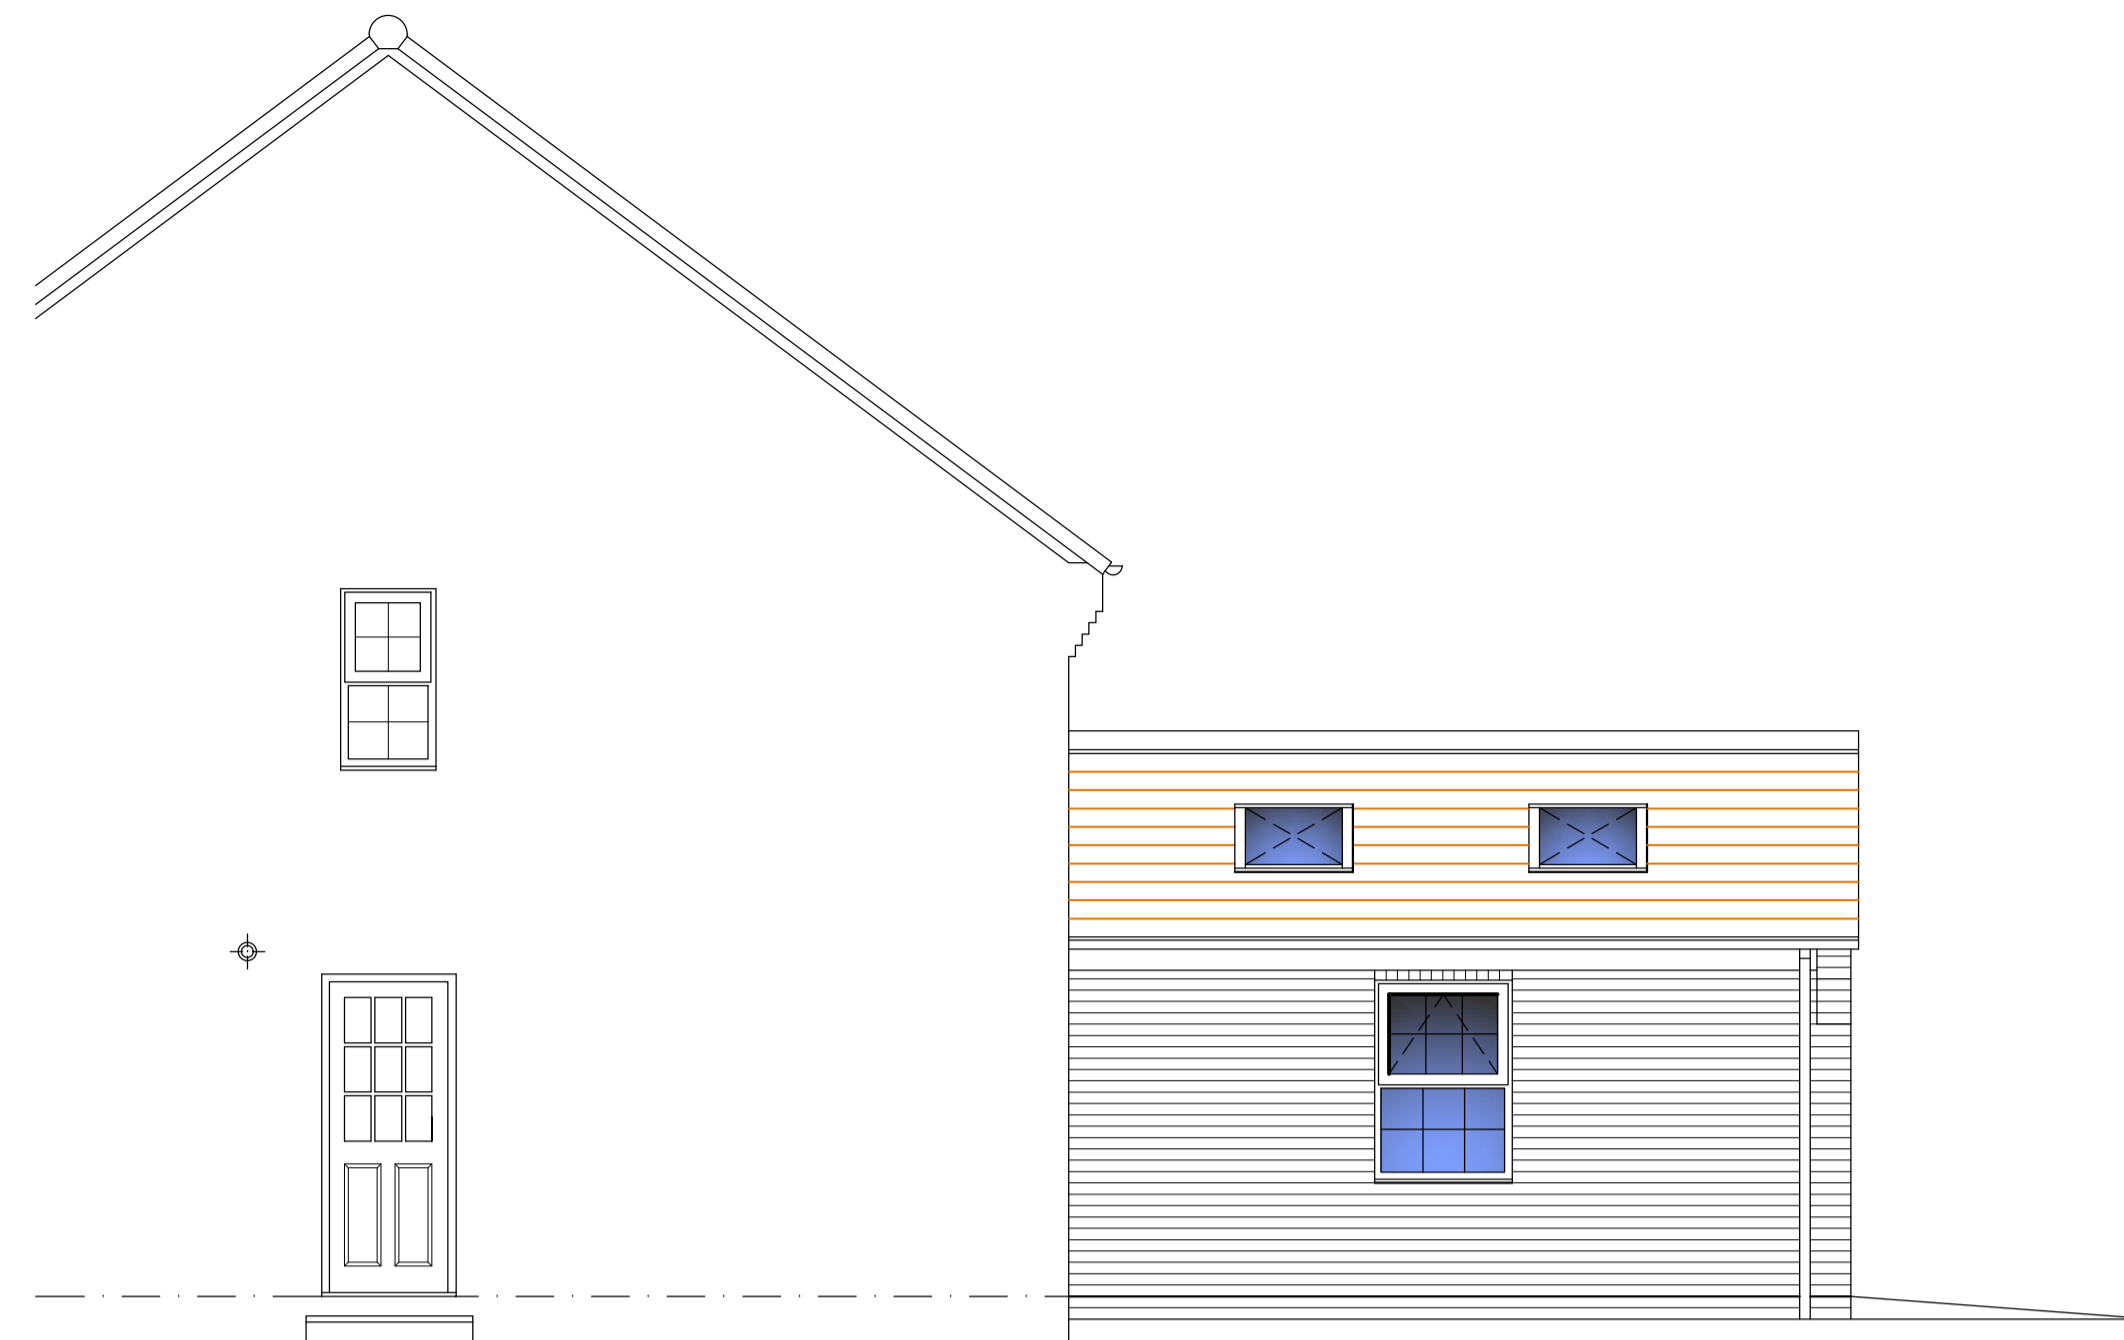


Proposed North-East Side Elevation

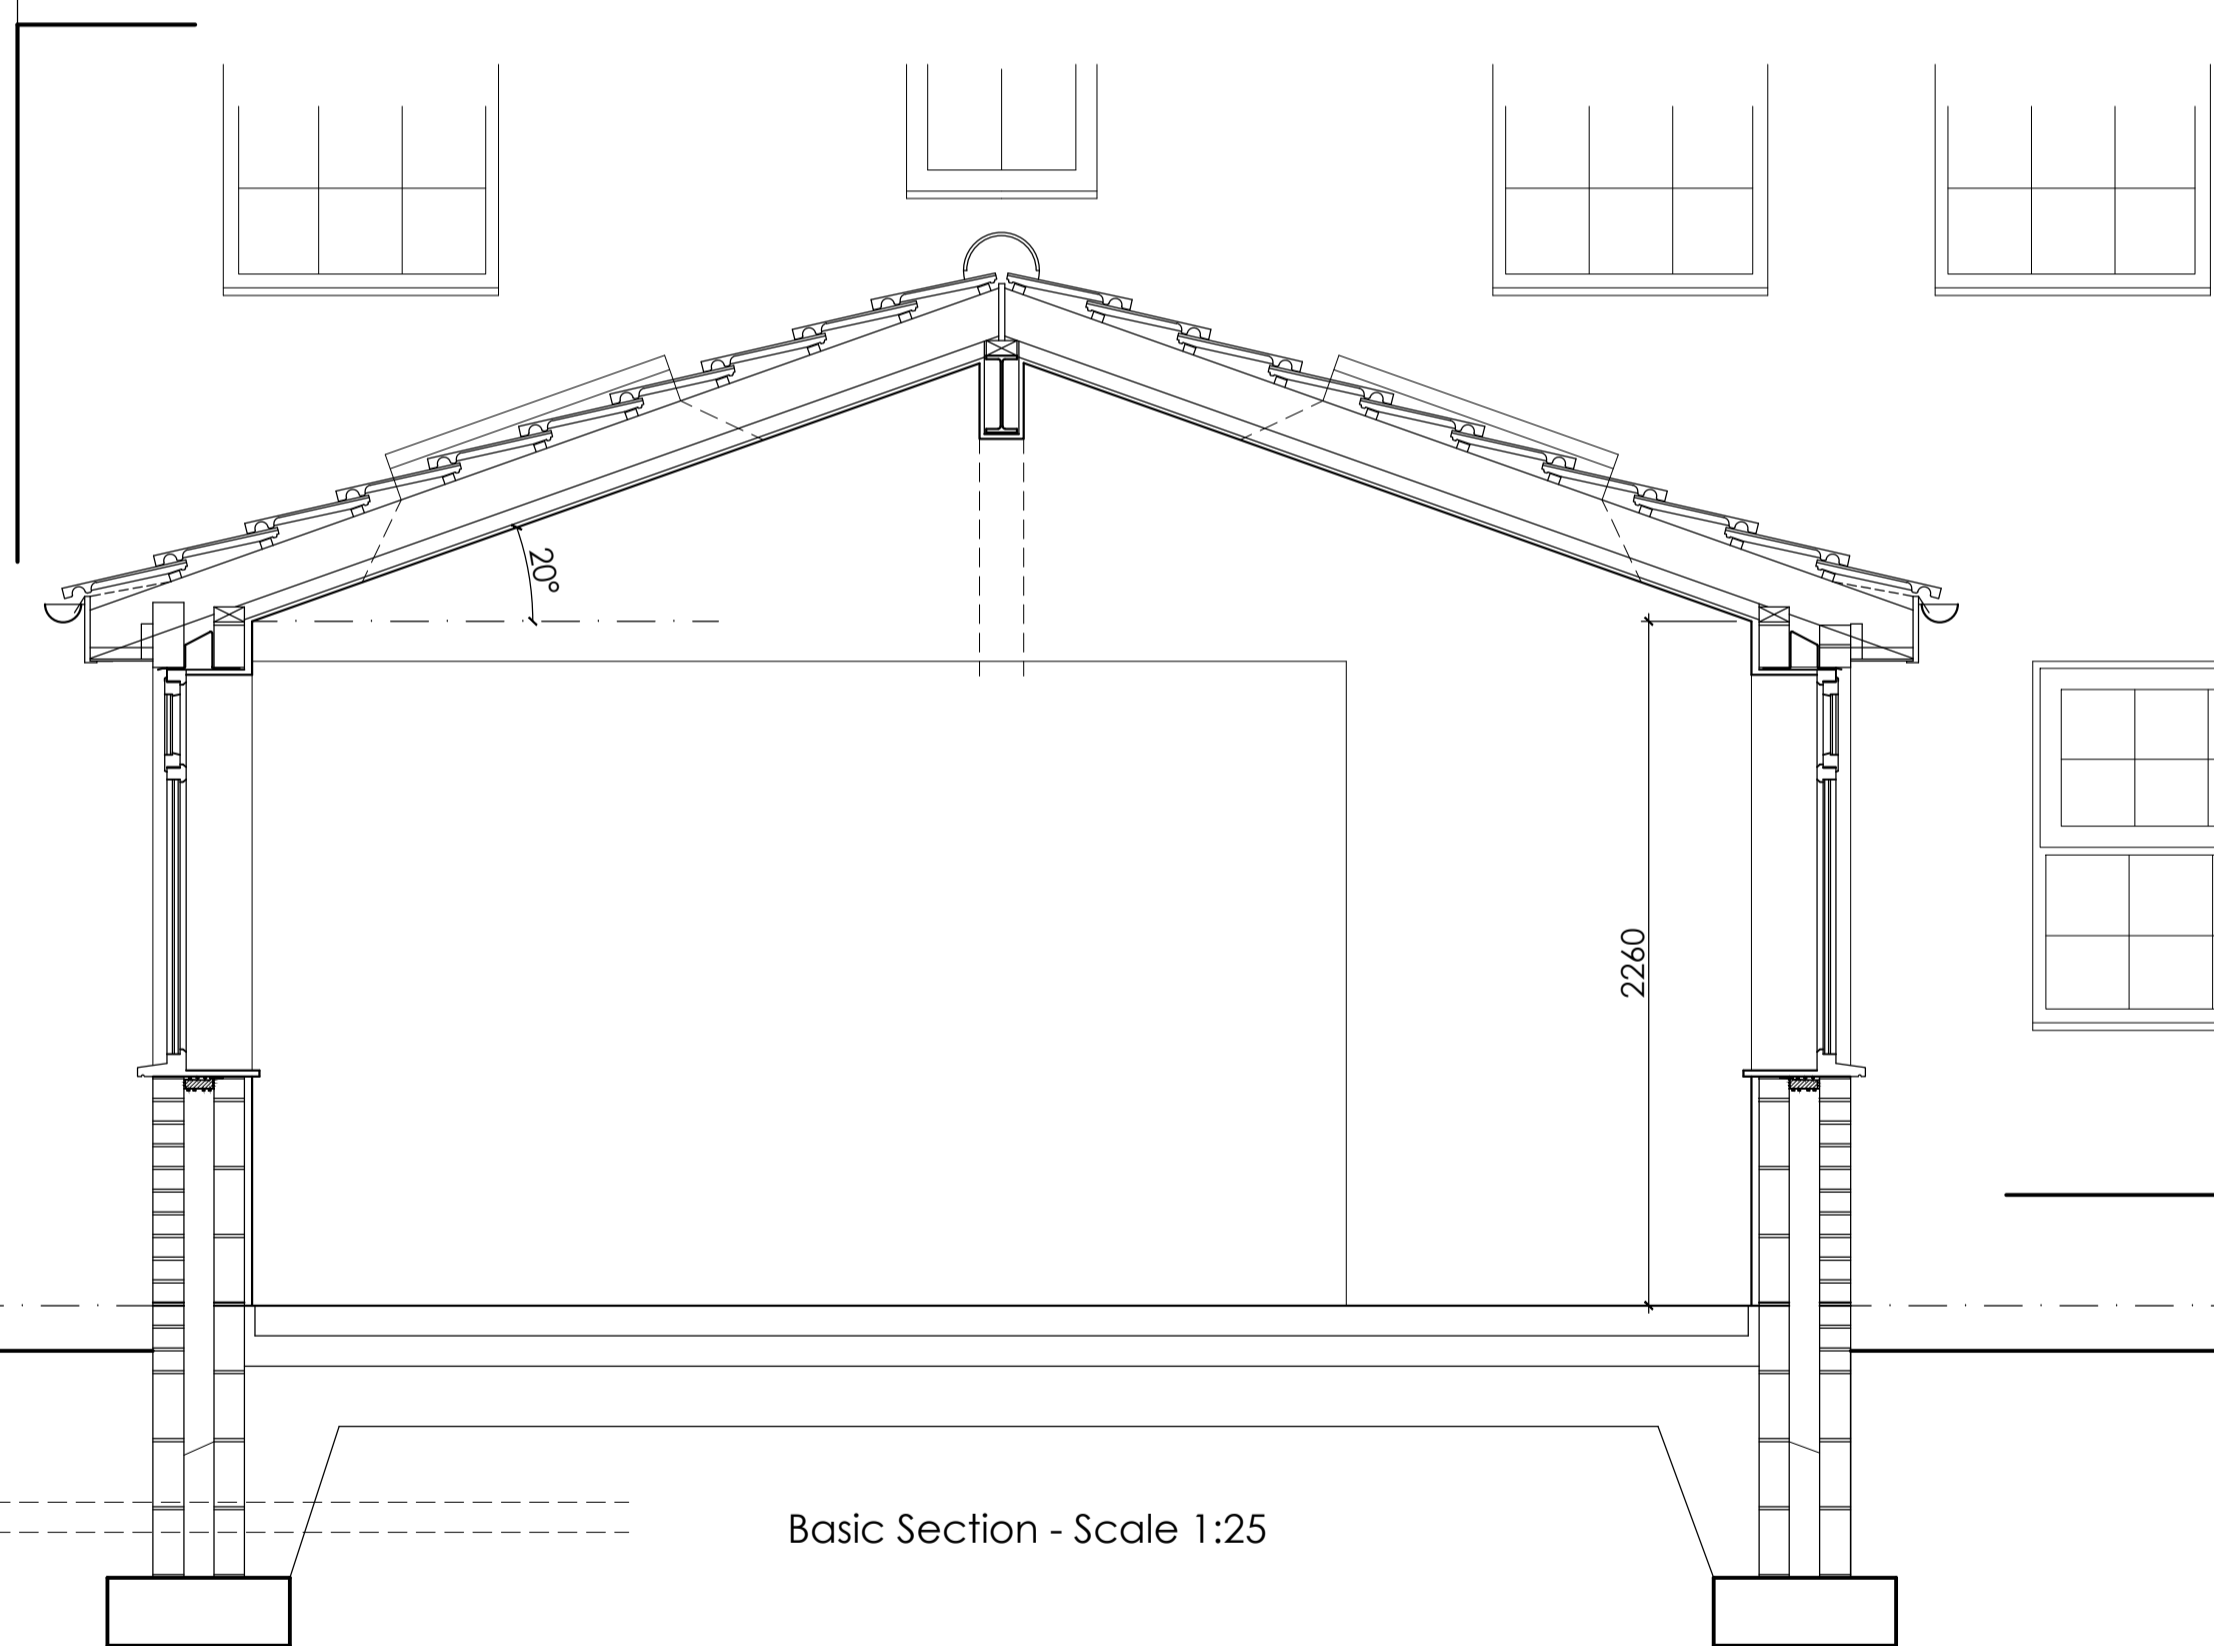


Basic Section - Scale 1:25

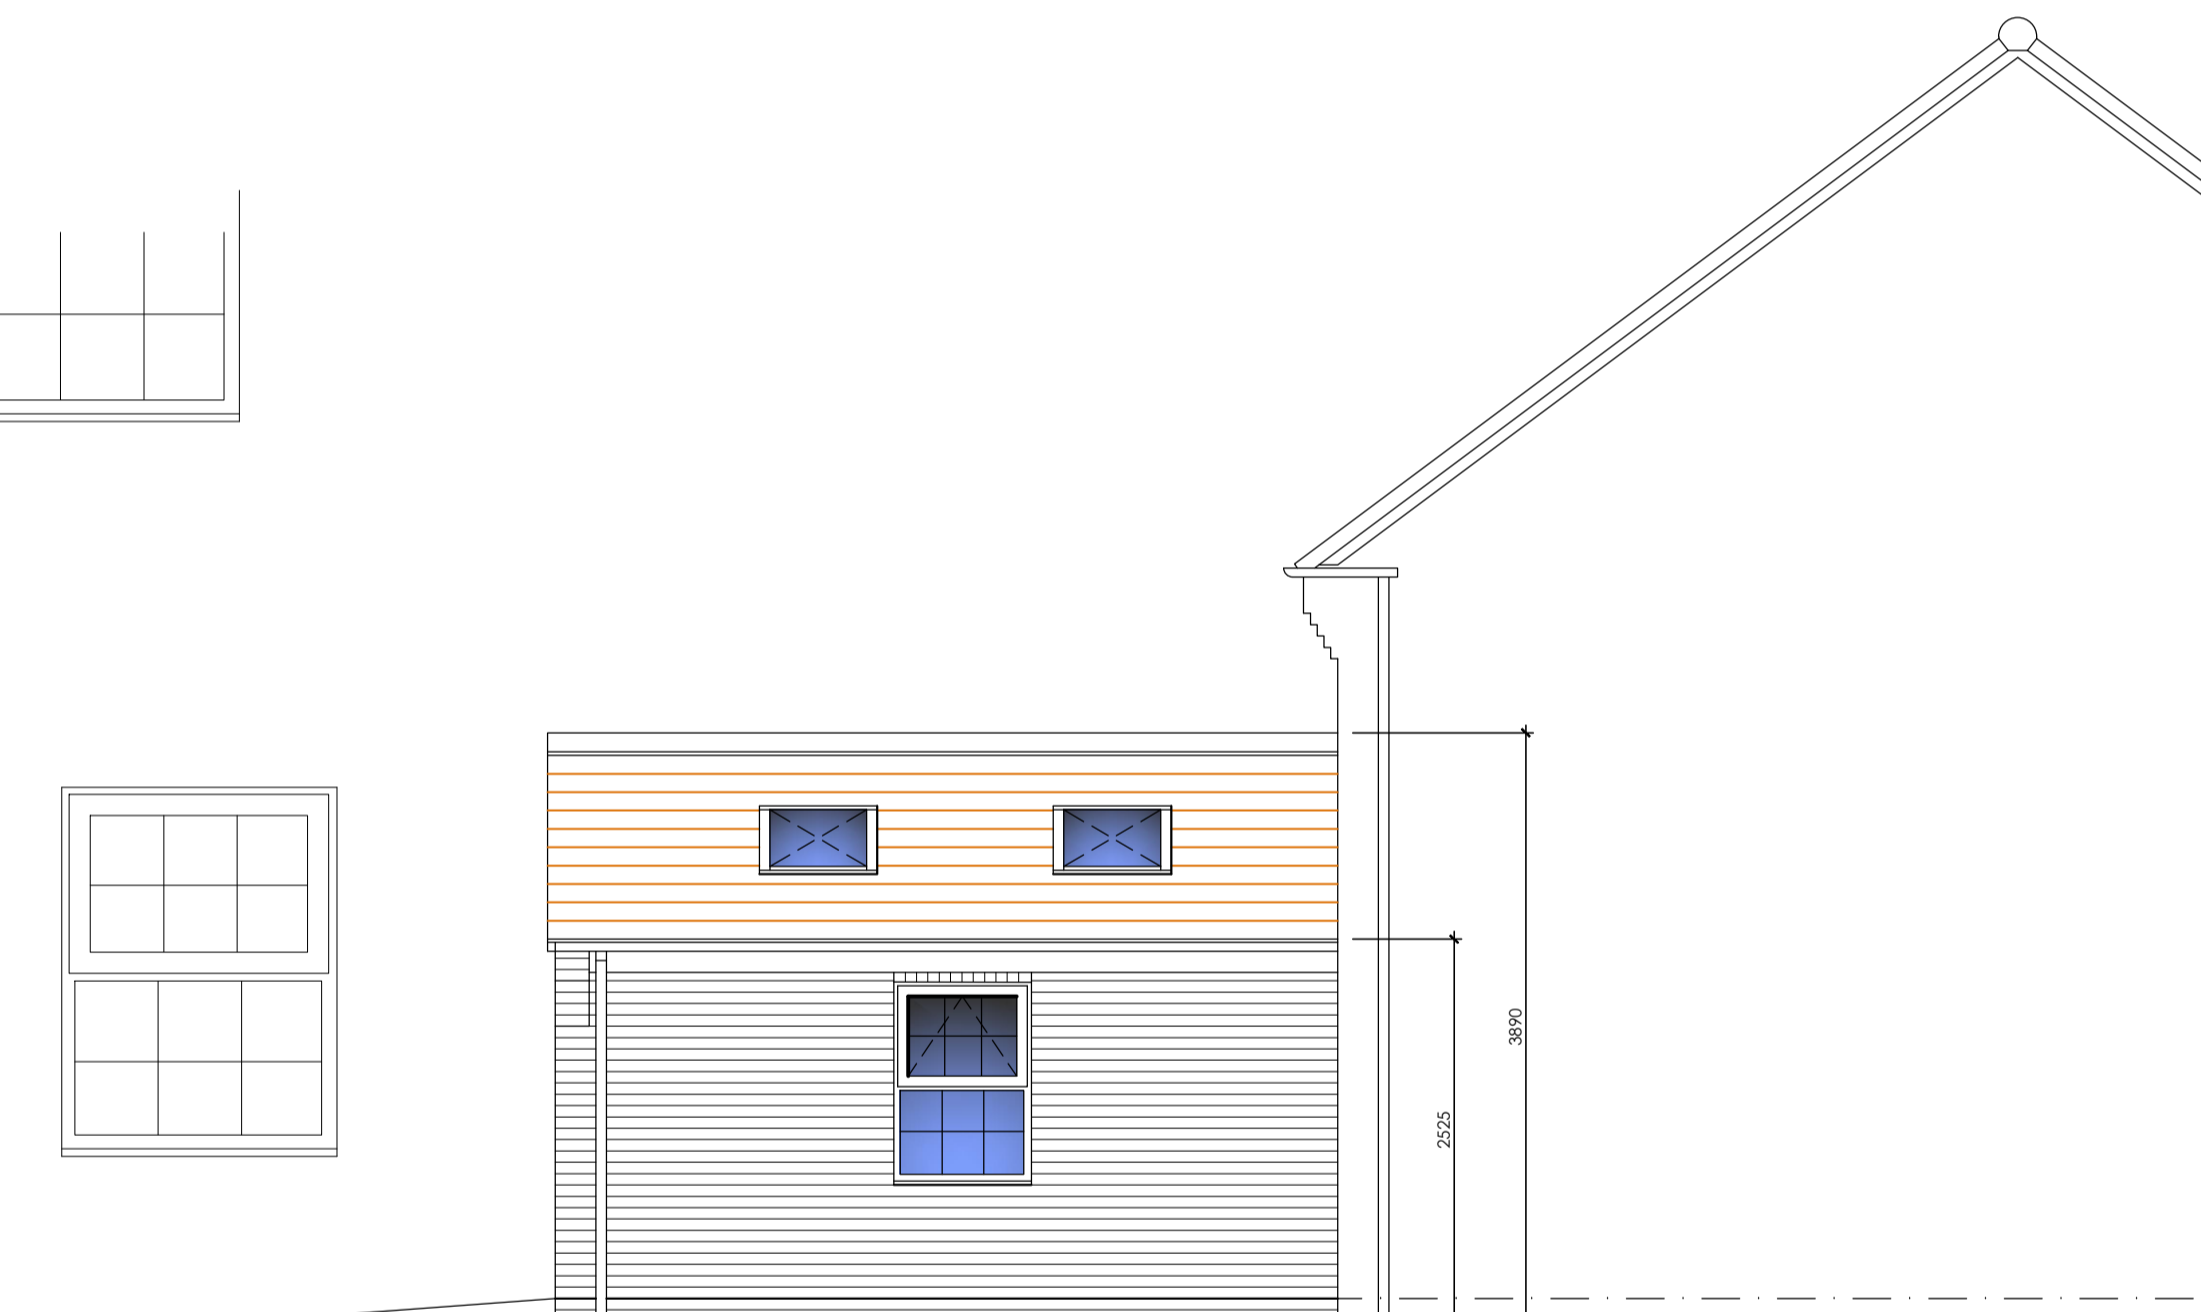

Proposed South-West Side Elevation

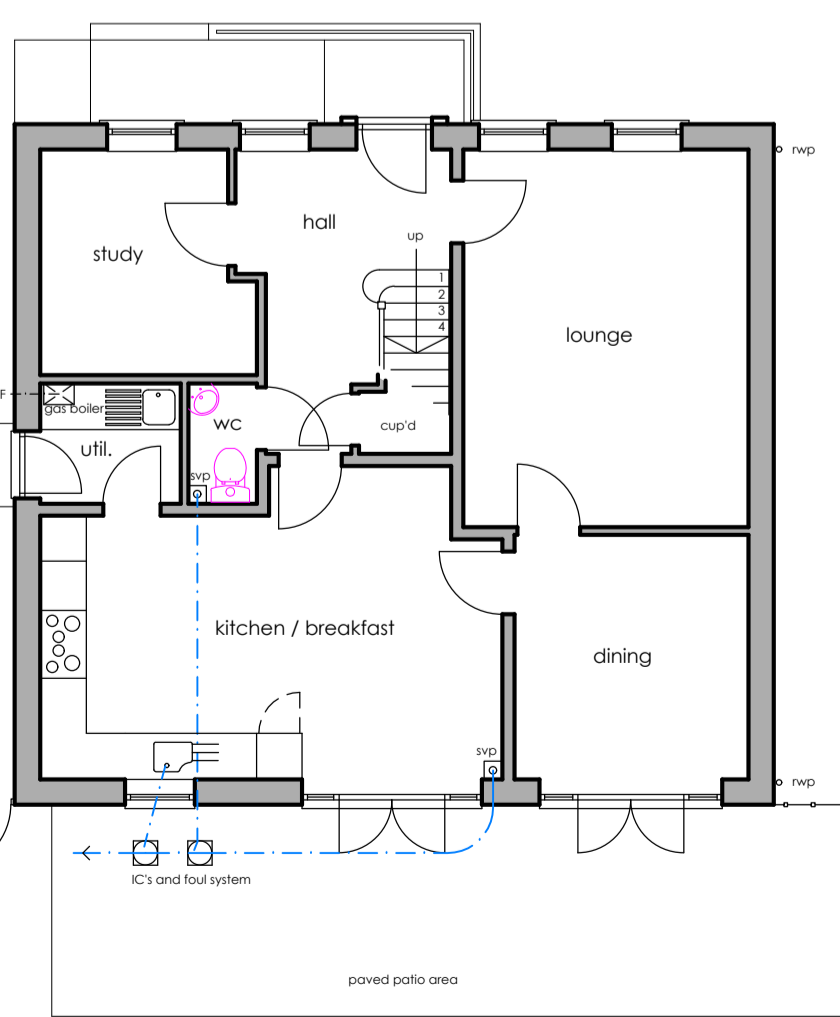


Existing Ground Floor Plan

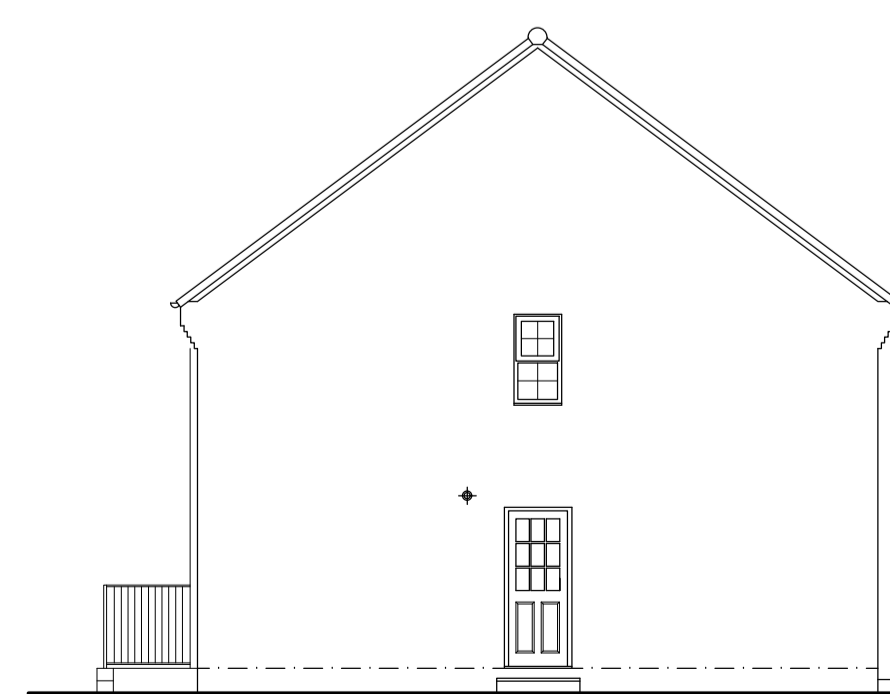


Existing North-East Side Elevation



Existing Rear Elevation

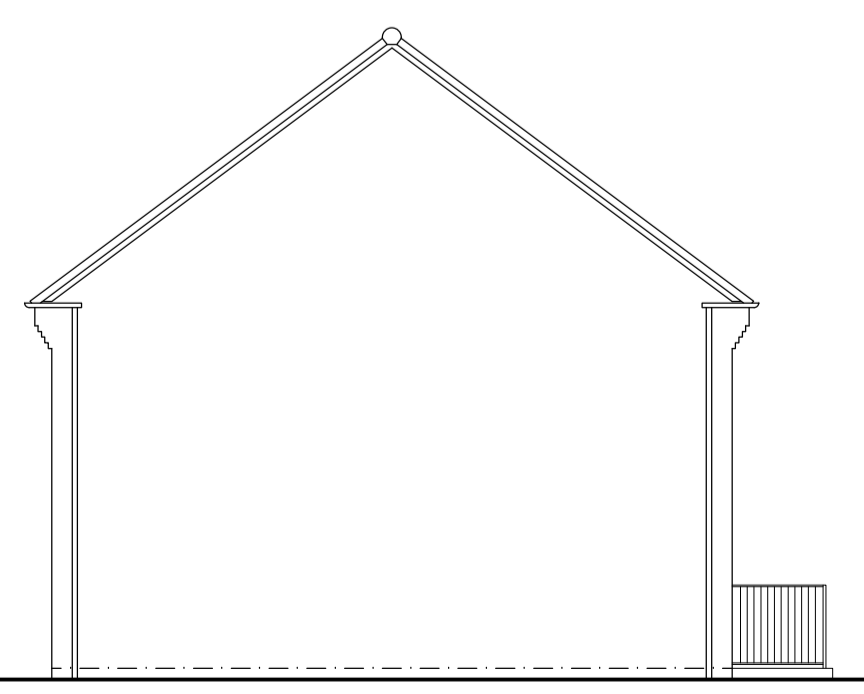

Existing South-West Side Elevation

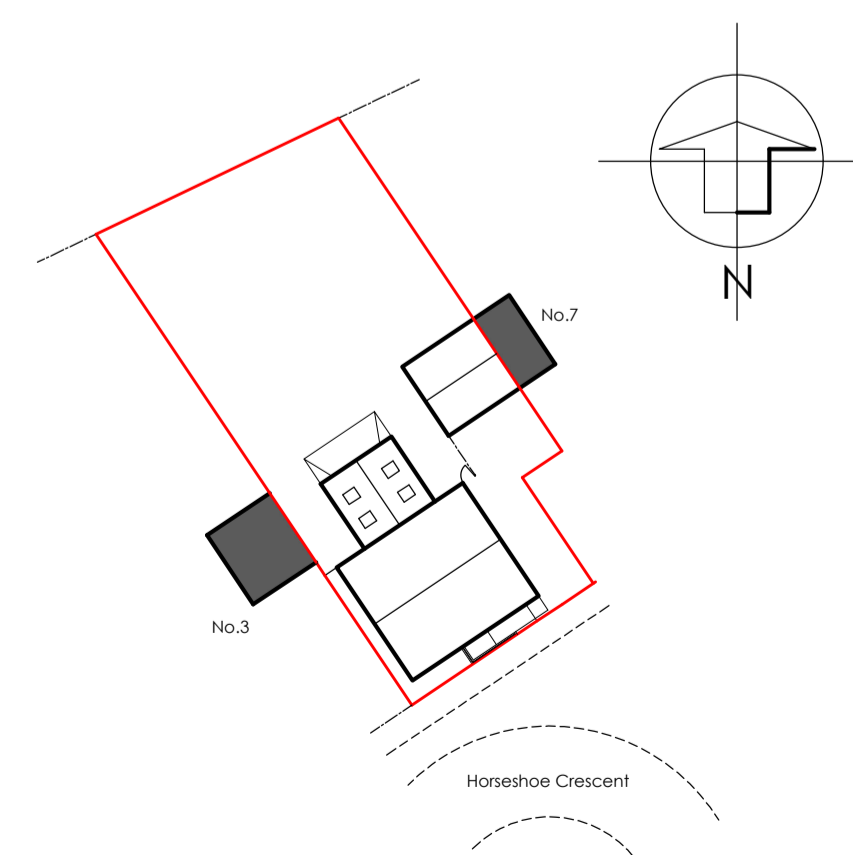

Block Plan - Scale 1:500

Project	INTERNAL ALTERATIONS AND SINGLE STOREY EXTENSION TO REAR TO PROVIDE ADDITIONAL LIVING ACCOMMODATION
Client	MR & MRS G. PEARS
Location	5, HORSESHOE CRESCENT POCKLINGTON EAST YORKSHIRE.

Drawing No. 0221 / 1582 / 01
 Scales 1:100, 1:50
 Date