




EXISTING FRONT ELEVATION
1 : 100

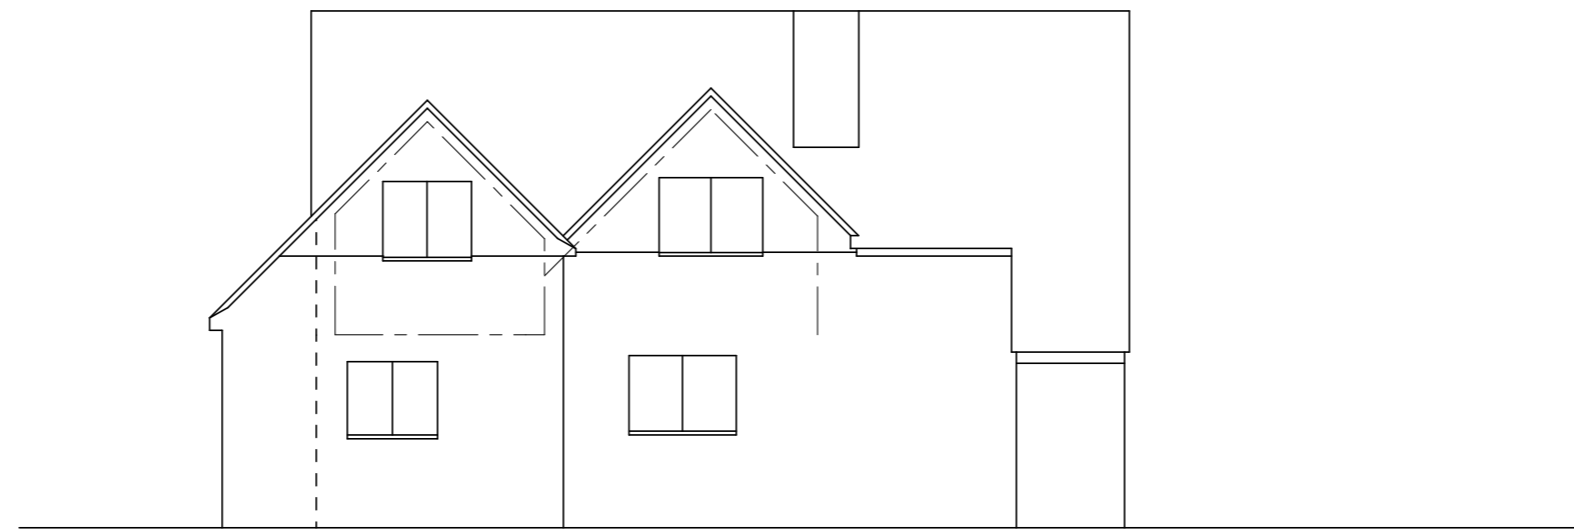


EXISTING SIDE ELEVATION

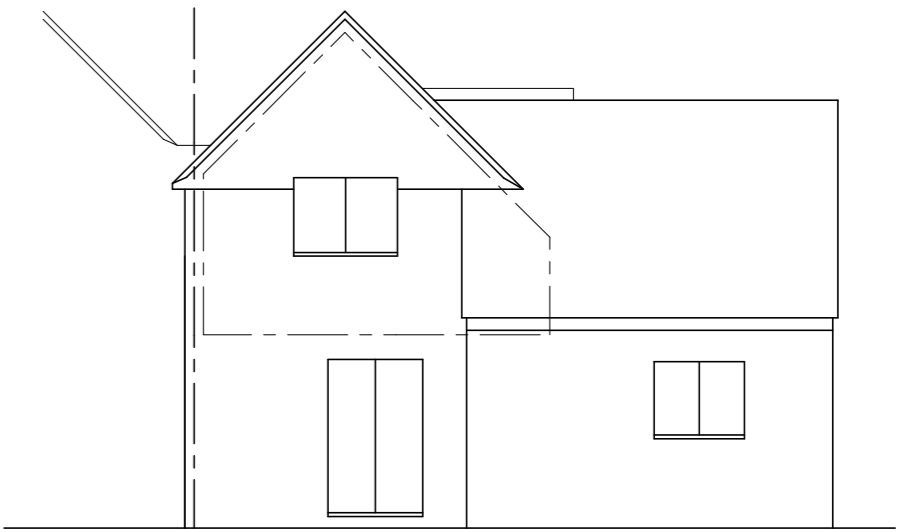


EXISTING REAR ELEVATION

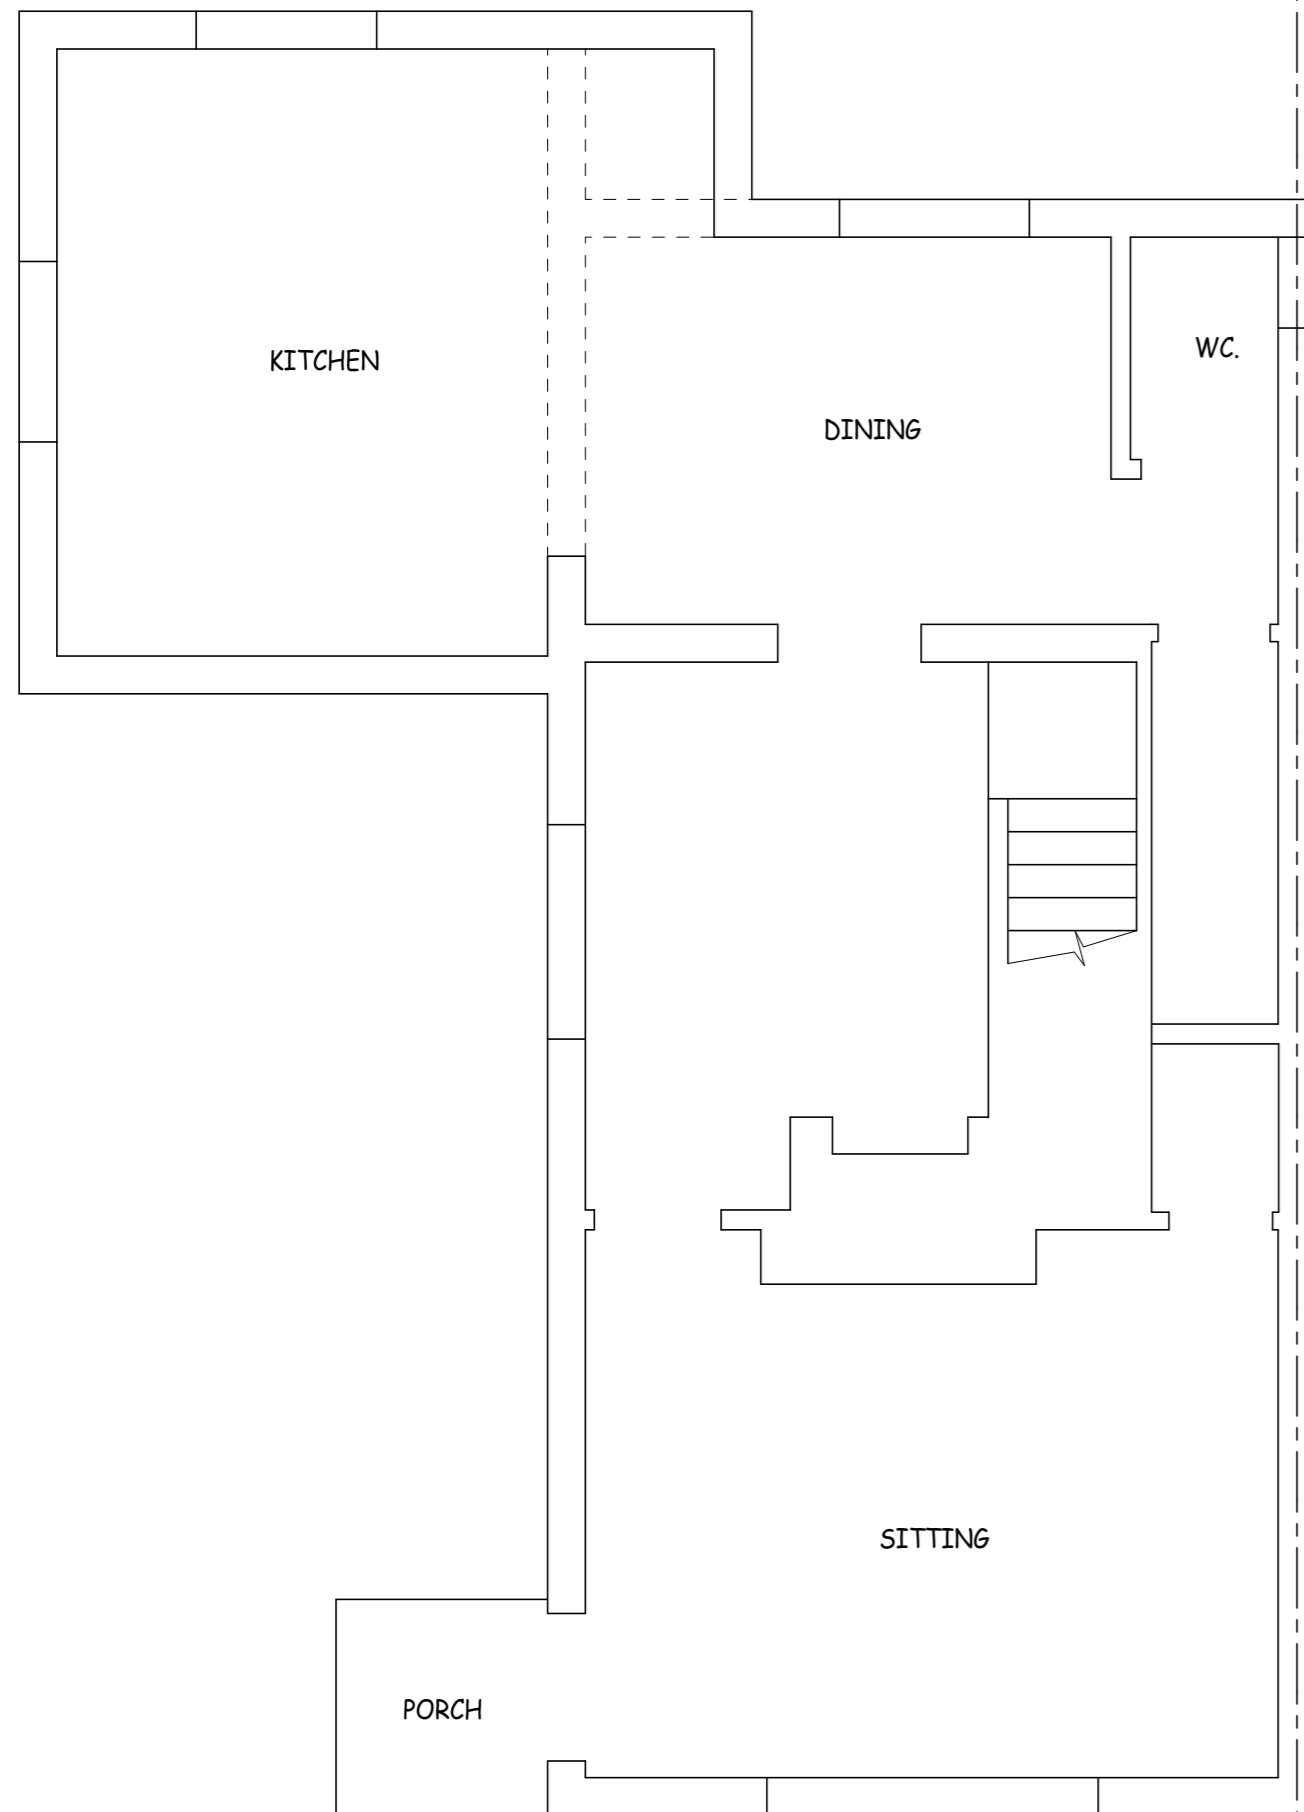


EXISTING GROUND FLOOR PLAN
1 : 50

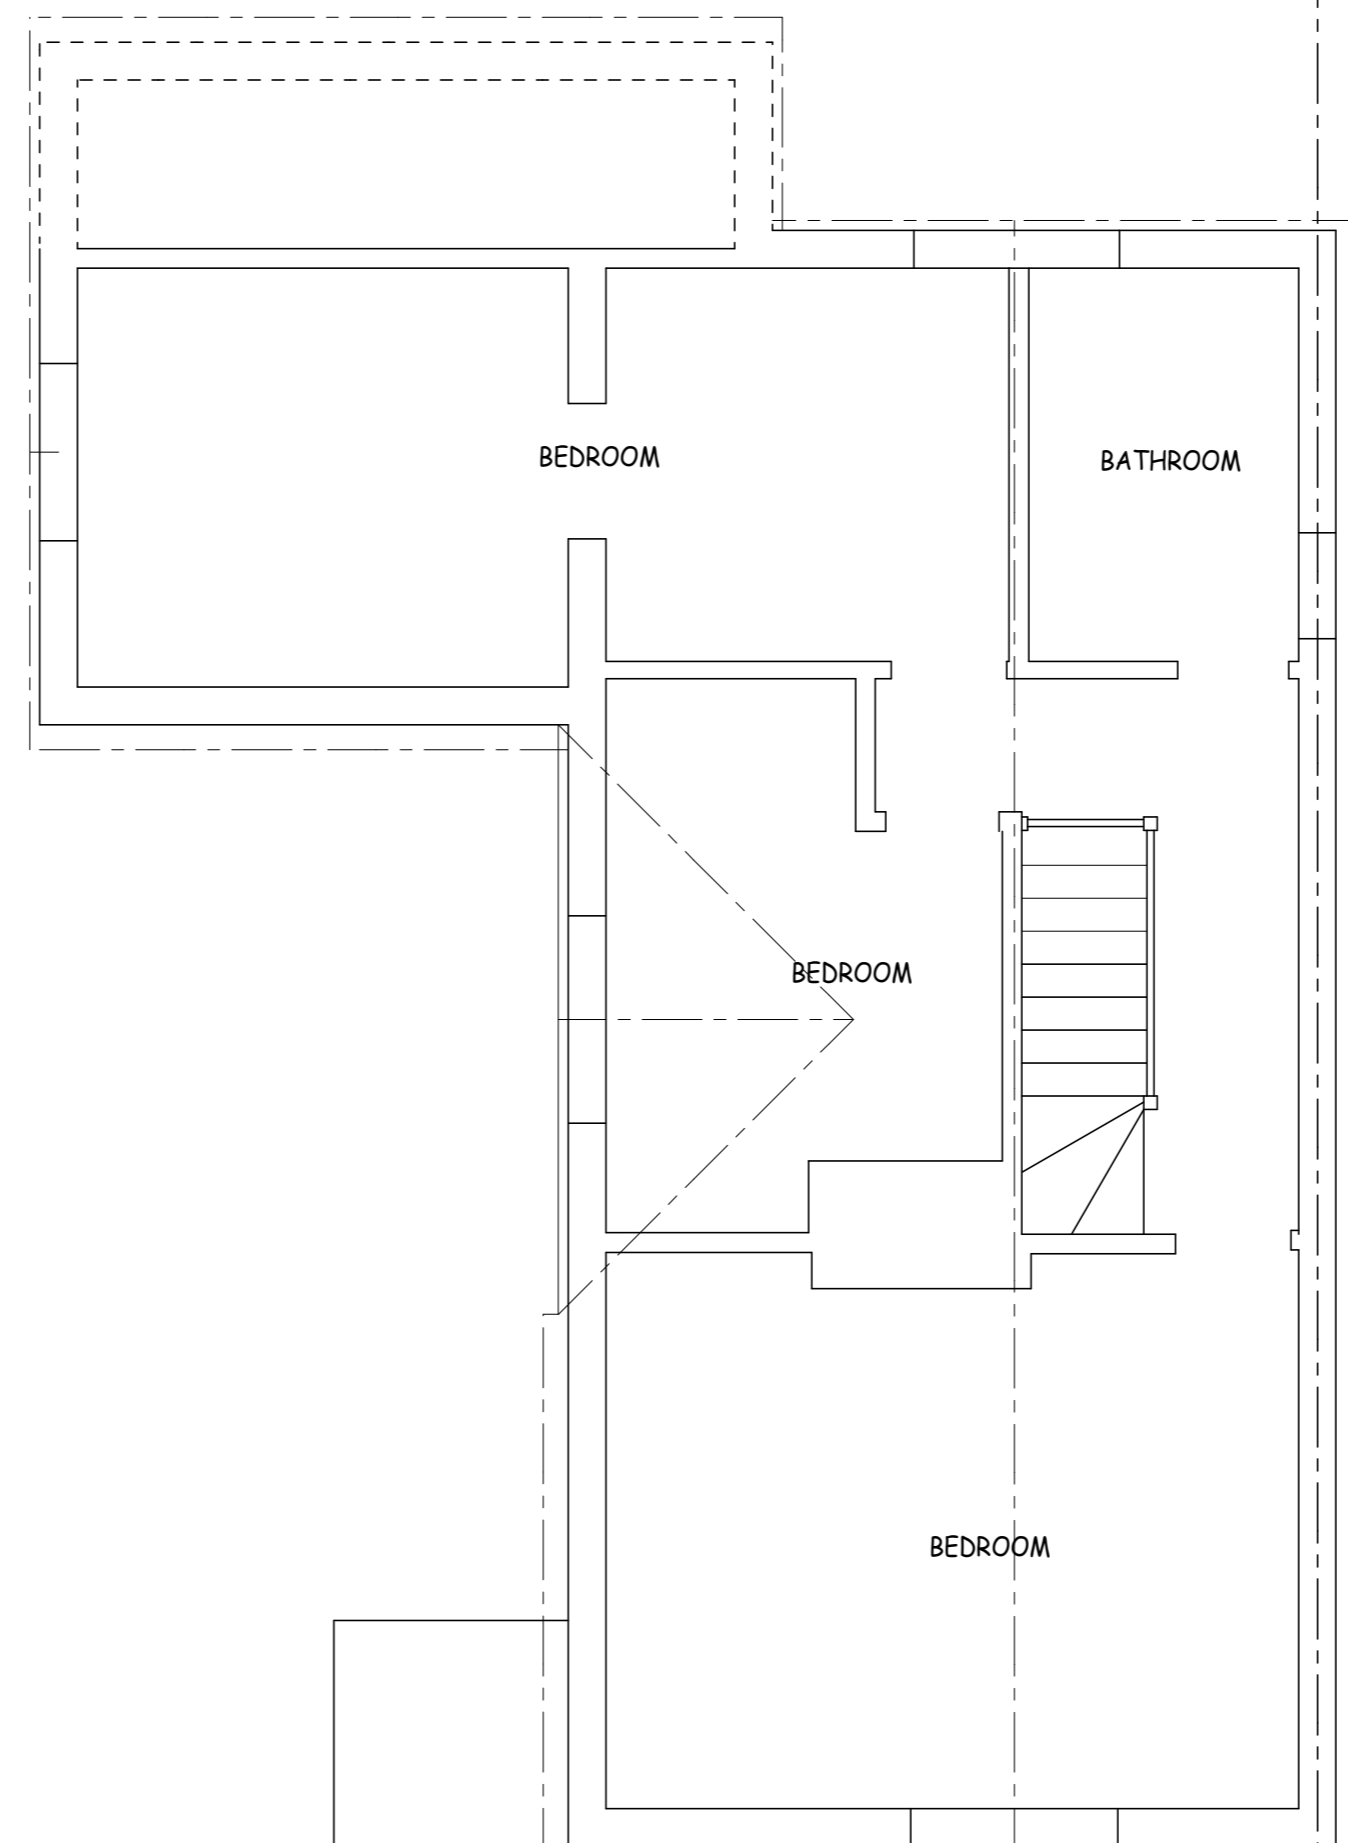

EXISTING GROUND FLOOR PLAN

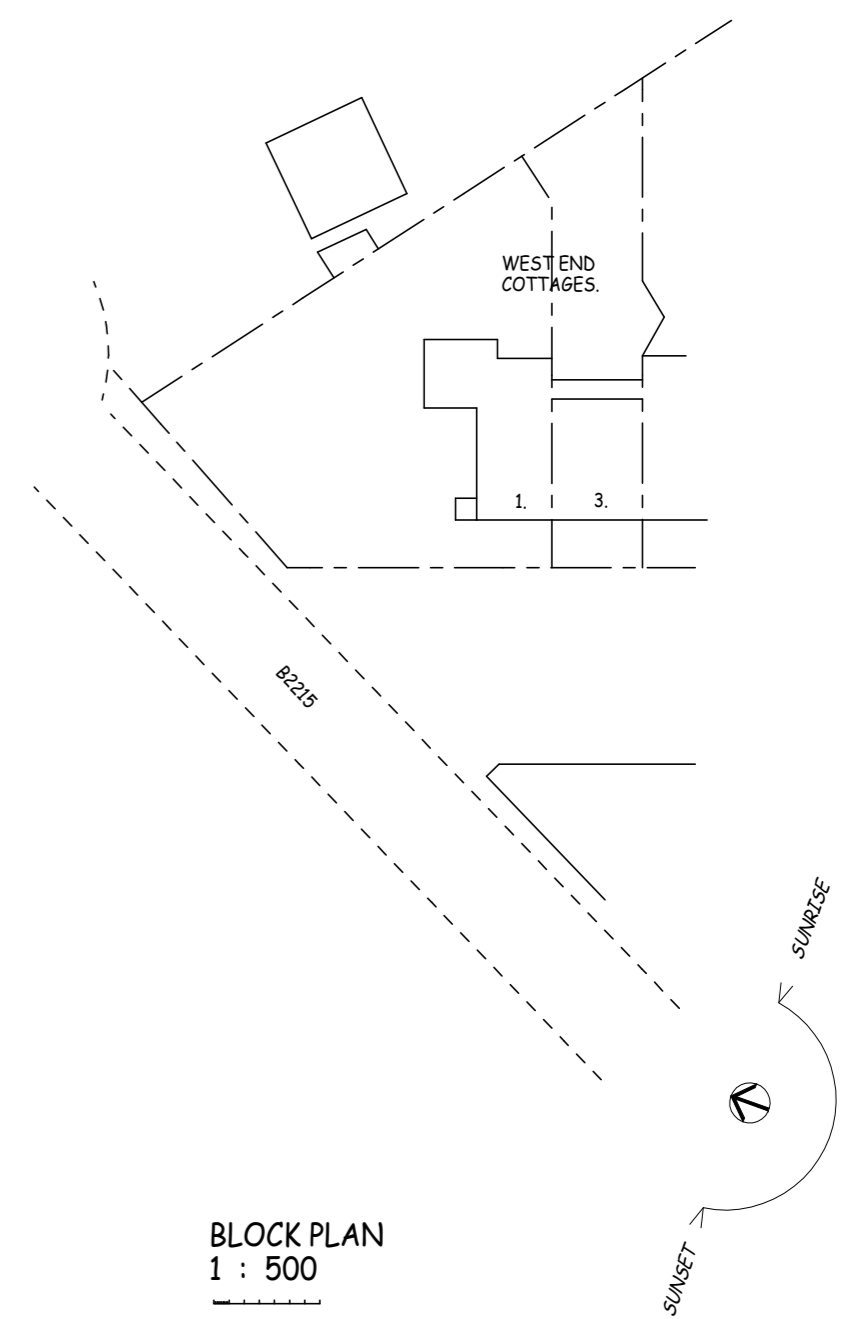

BLOCK PLAN
1 : 500

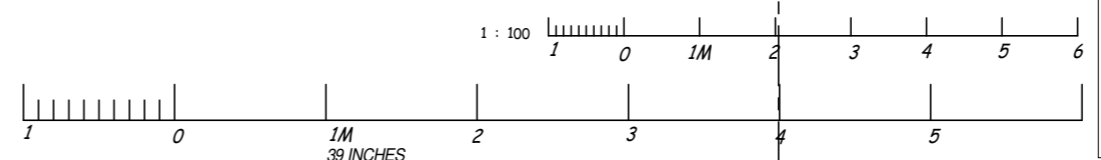

<p>K A DRAWING SERVICES ARCHITECTURAL TECHNICIAN</p> <p>HILL HOUSE ST. CATHERINES HOOK HEATH SURREY. GU22 0HW</p> <p>MOBILE 07876 055957 OFFICE 01483 756030 keitharundel@virginmedia.com</p>		
<p>SITE SURVEY AT:</p> <p>1 WESTEND COTTAGES RIPLEY SURREY GU23 6AD</p>		
<p>DRAWING No. 020617/1</p>	<p>DATE JUNE 2017</p>	<p>SCALE 1 : 50 1 : 100</p>
		<p>A2</p>