

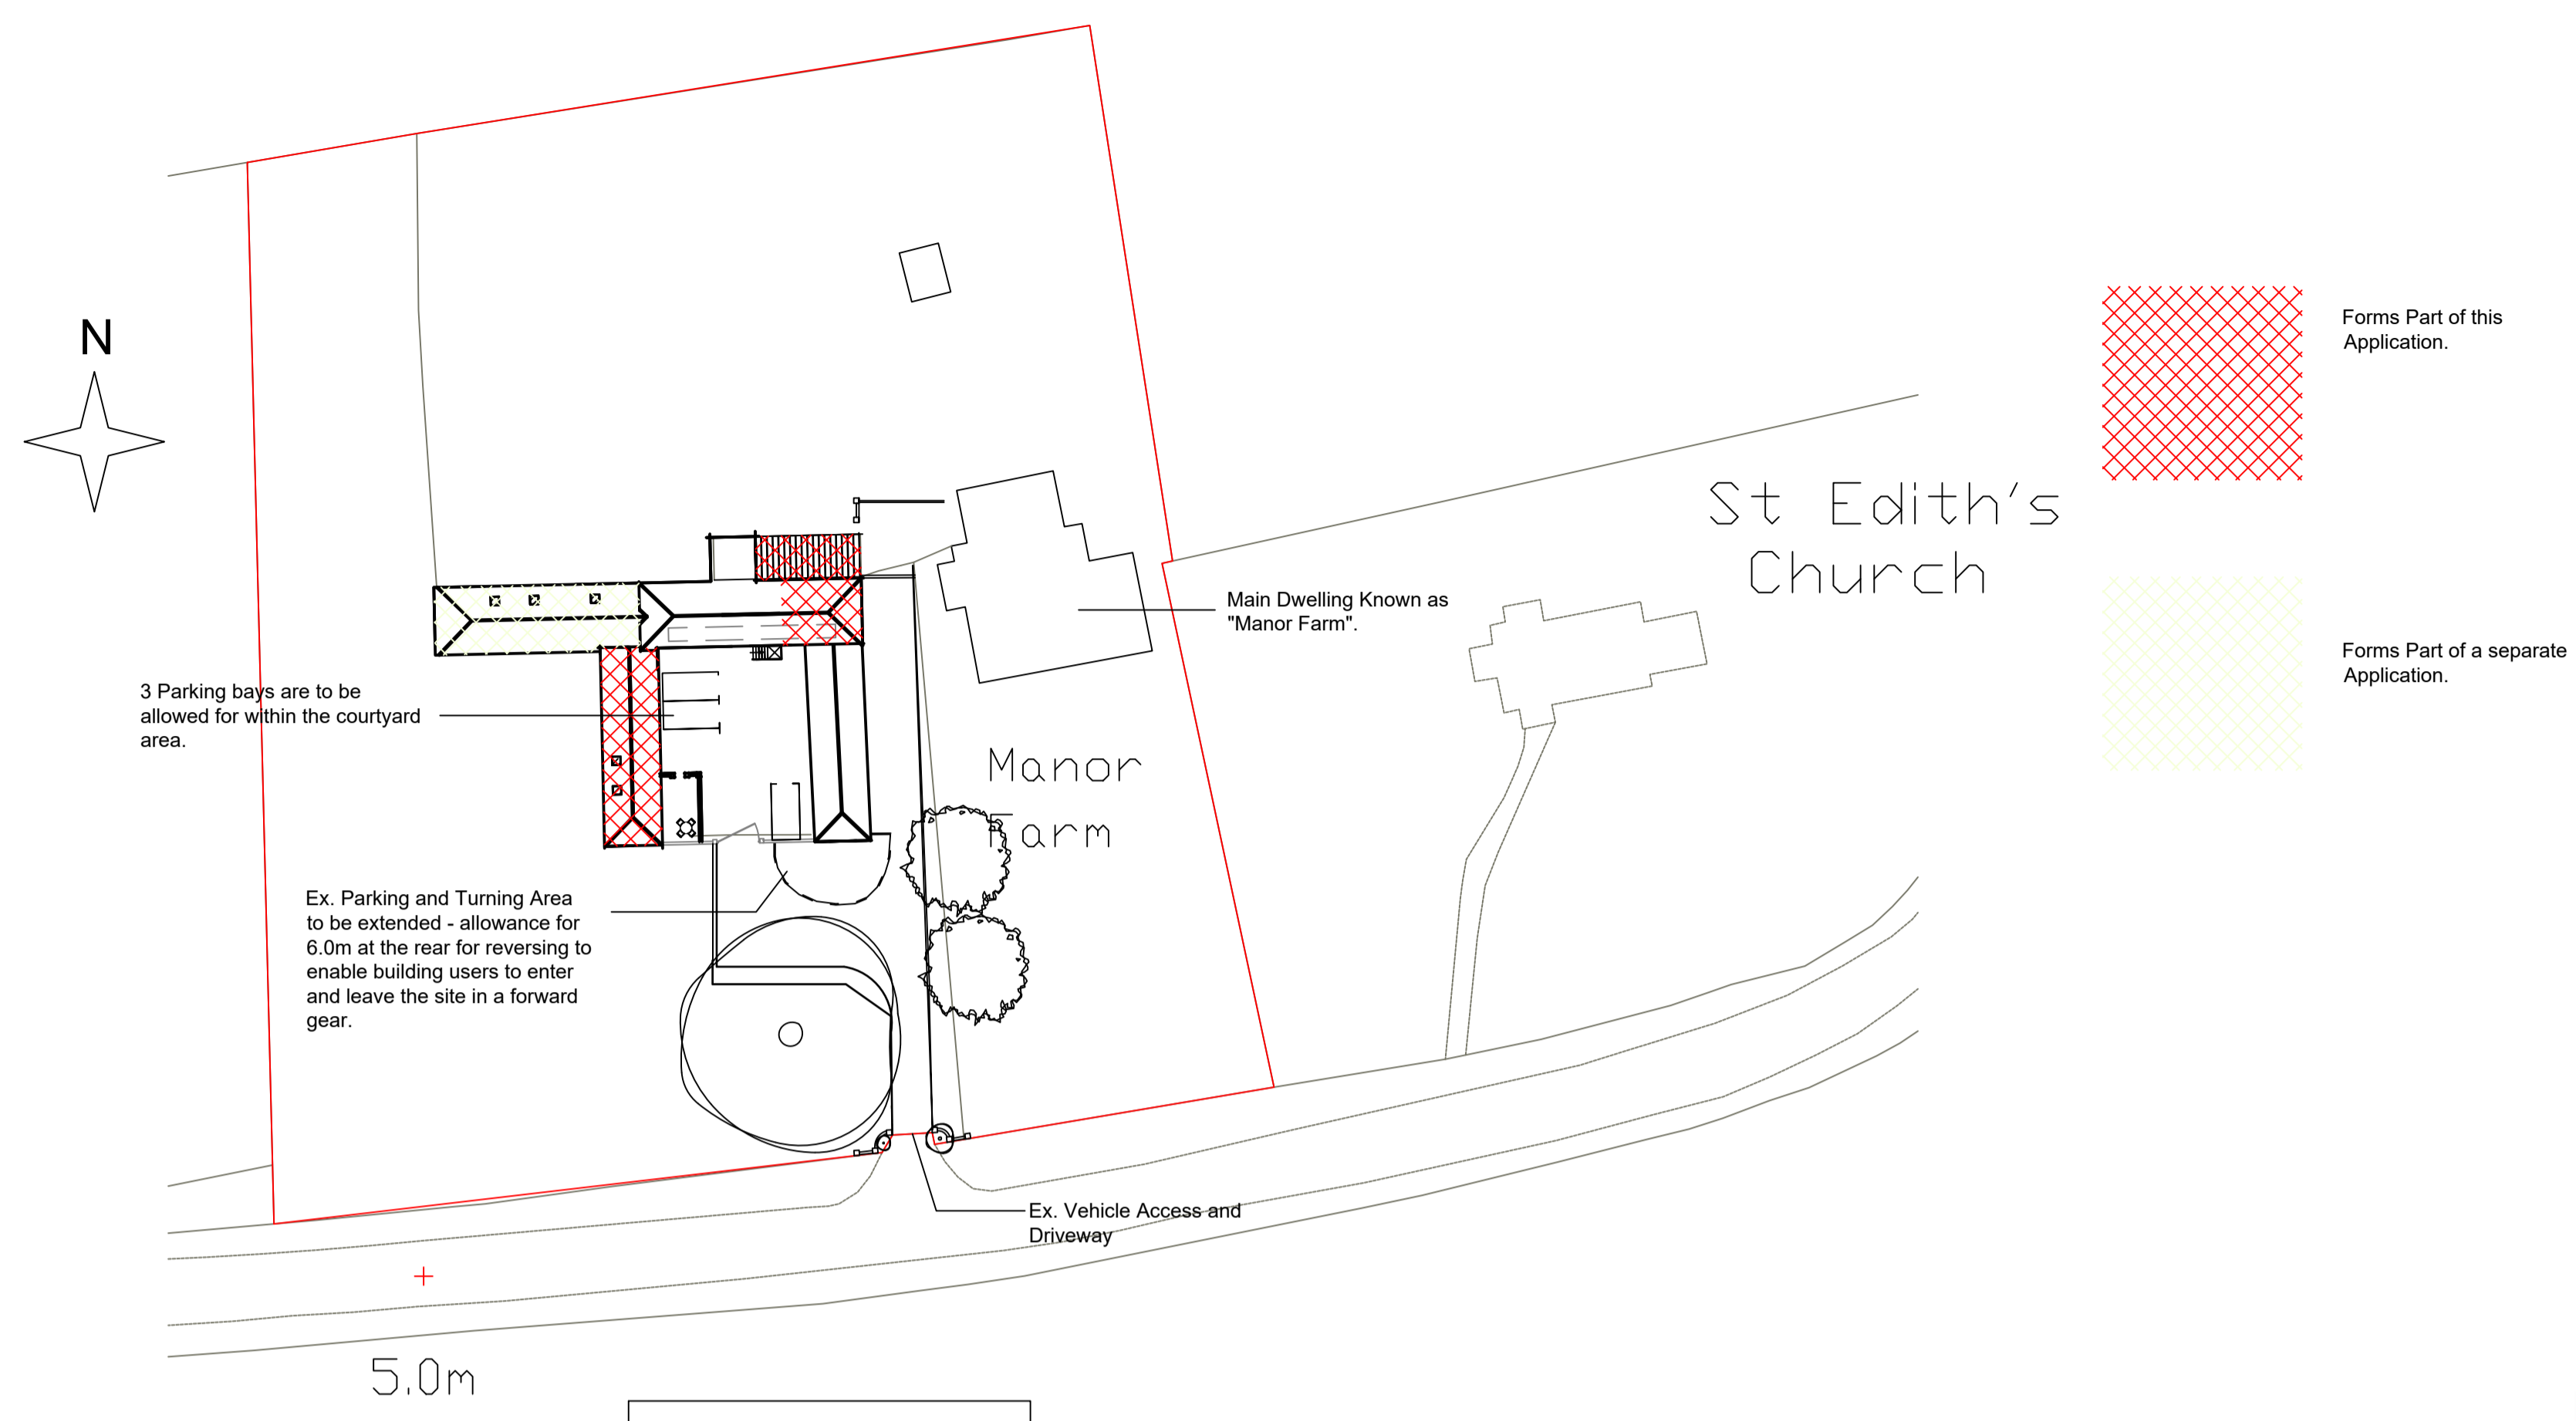


Do not scale from this drawing, use figured dimensions. All dimensions to be checked on site before work commences. All errors and omissions to be reported to the architect / supervising officer.

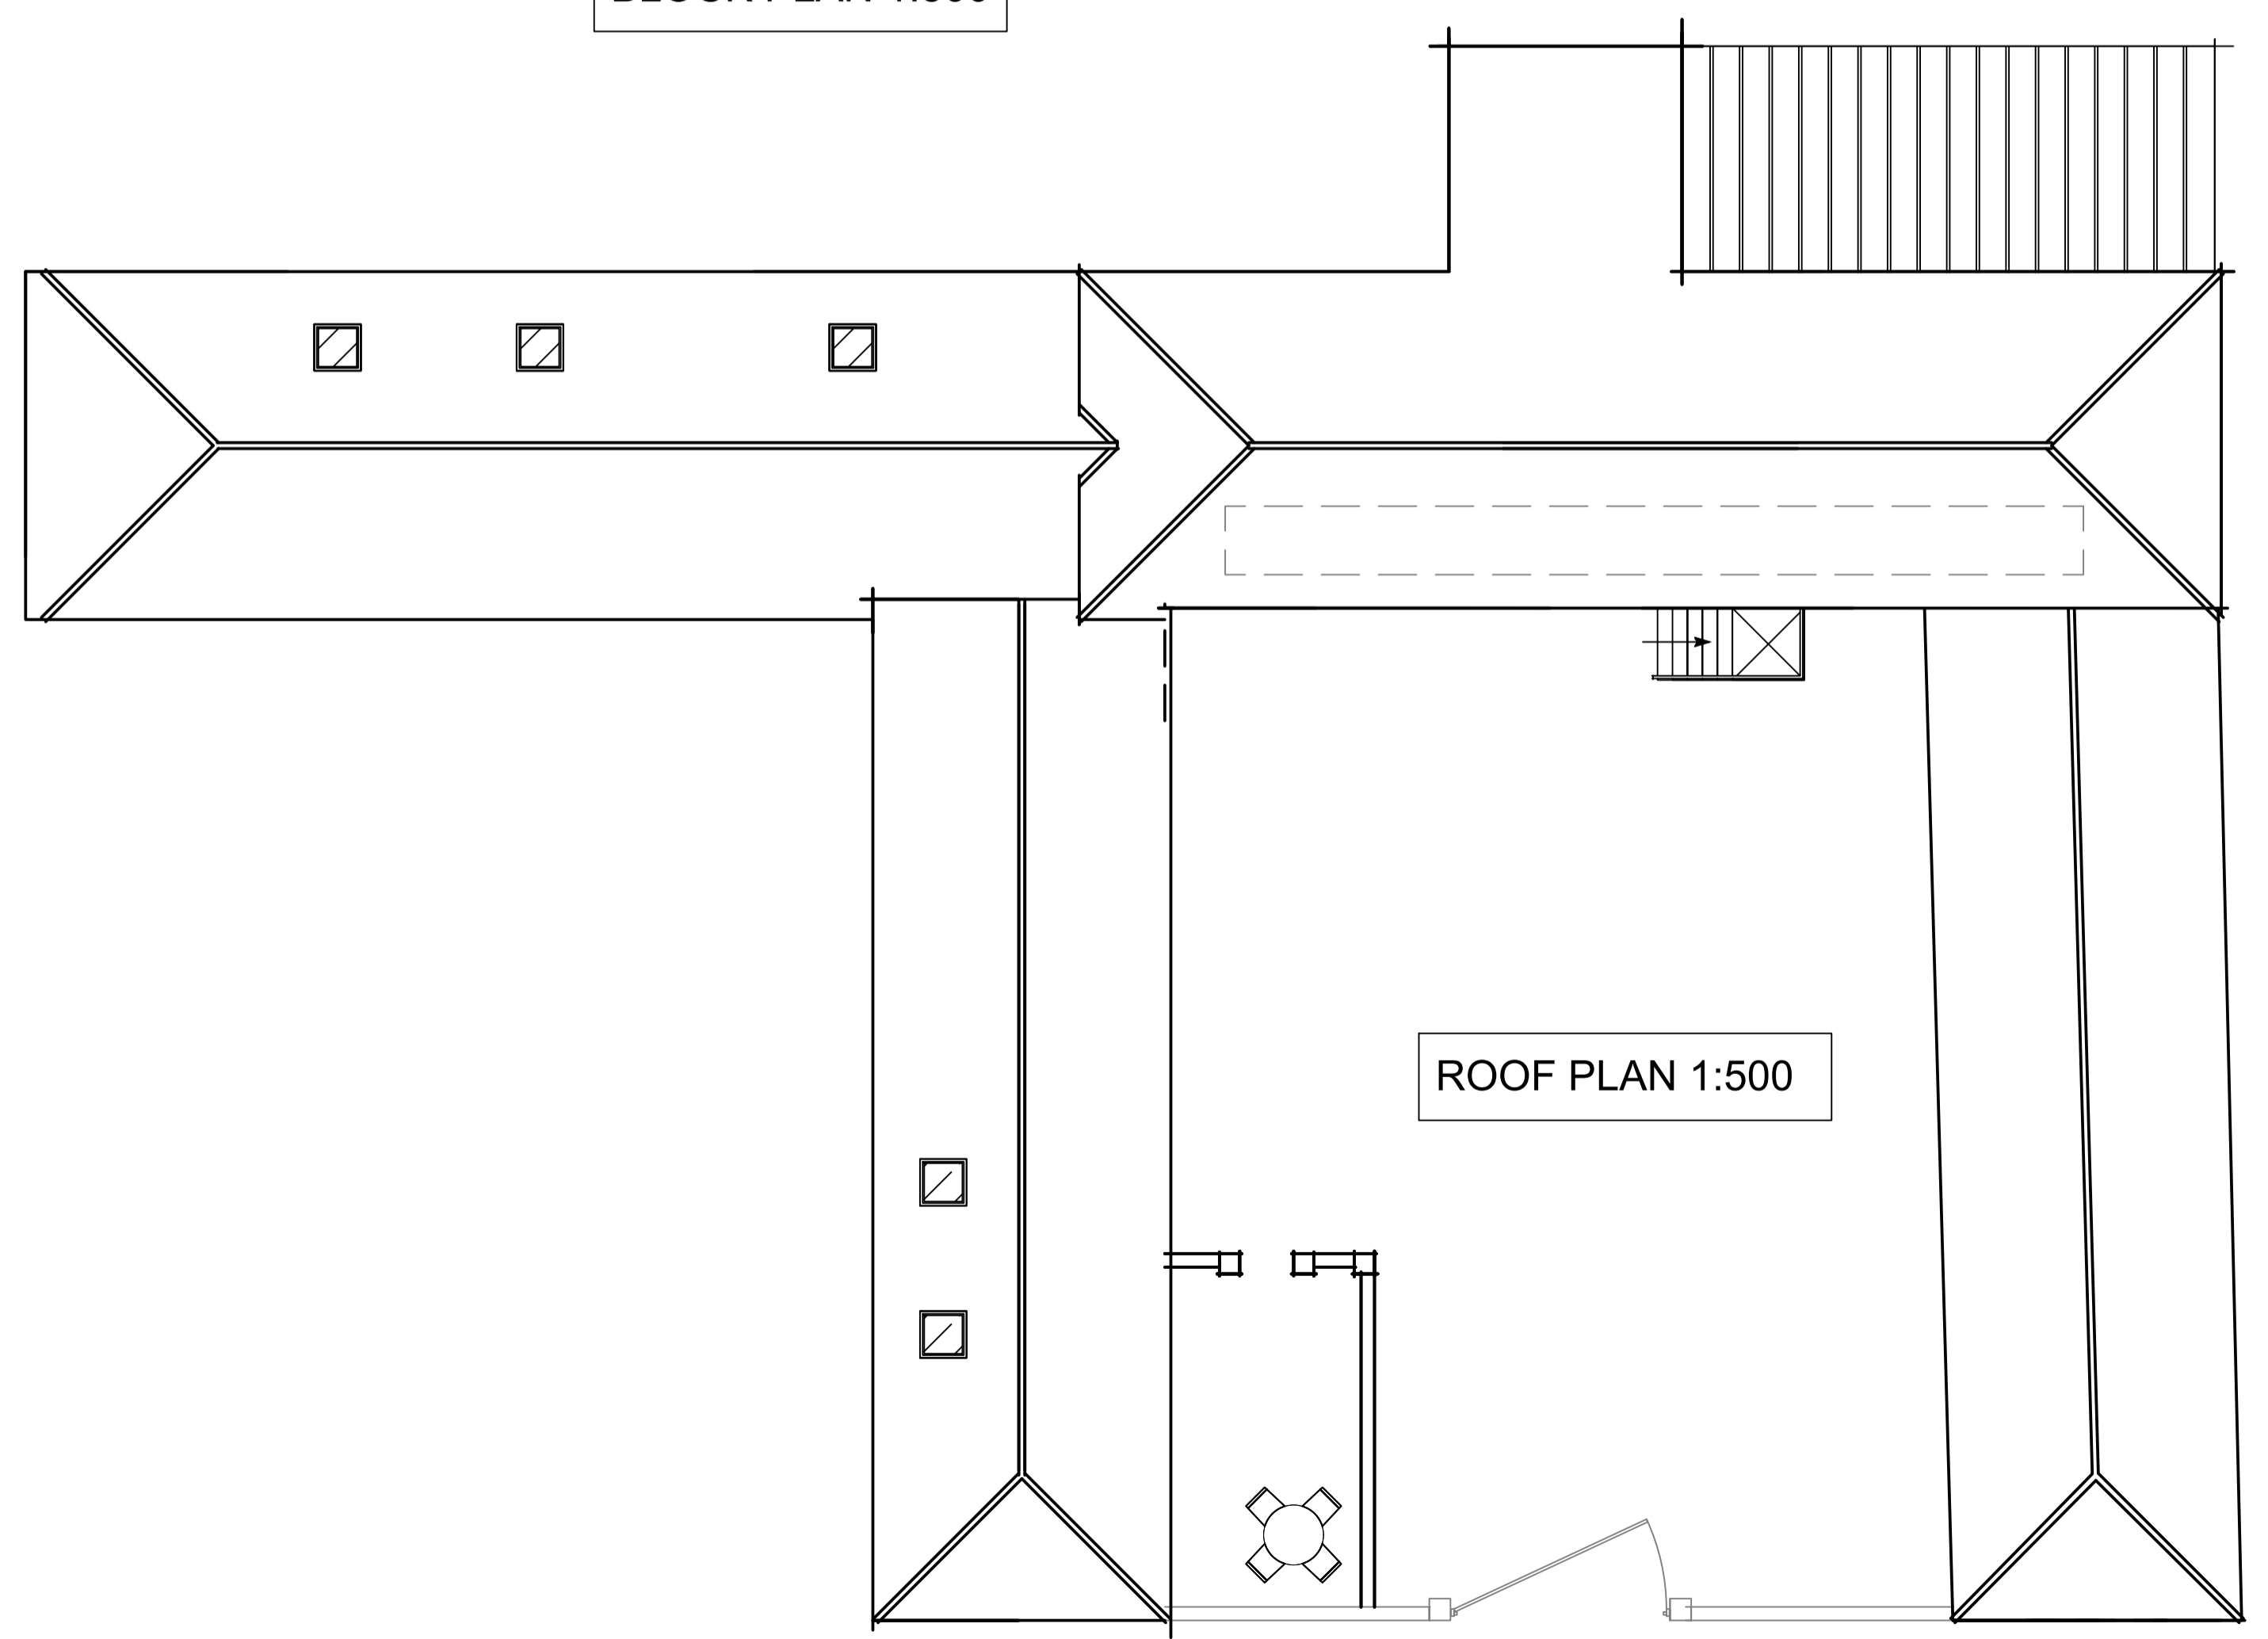

© Crown copyright and database rights 2021 OS 100035409

Reproduction in whole or in part is prohibited without the permission of Ordnance Survey.

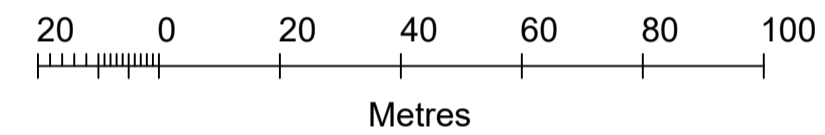

Design Services Ltd

O: 01507 328728
M: 07770 415123
e: gavin@gfdesignservices.co.uk

PROJECT TITLE
Manor Farm
Little Carlton
Louth
LN11 8JZ

DRAWING TITLE
Location Plan, Block Plan and Roof Plan
Block Plan 1

SCALE
Varies

DATE
Feb 2021

DRAWN BY
GCF

CHECKED BY

DRWG. NO.
GF/JSG/003 -03.21

REV.