

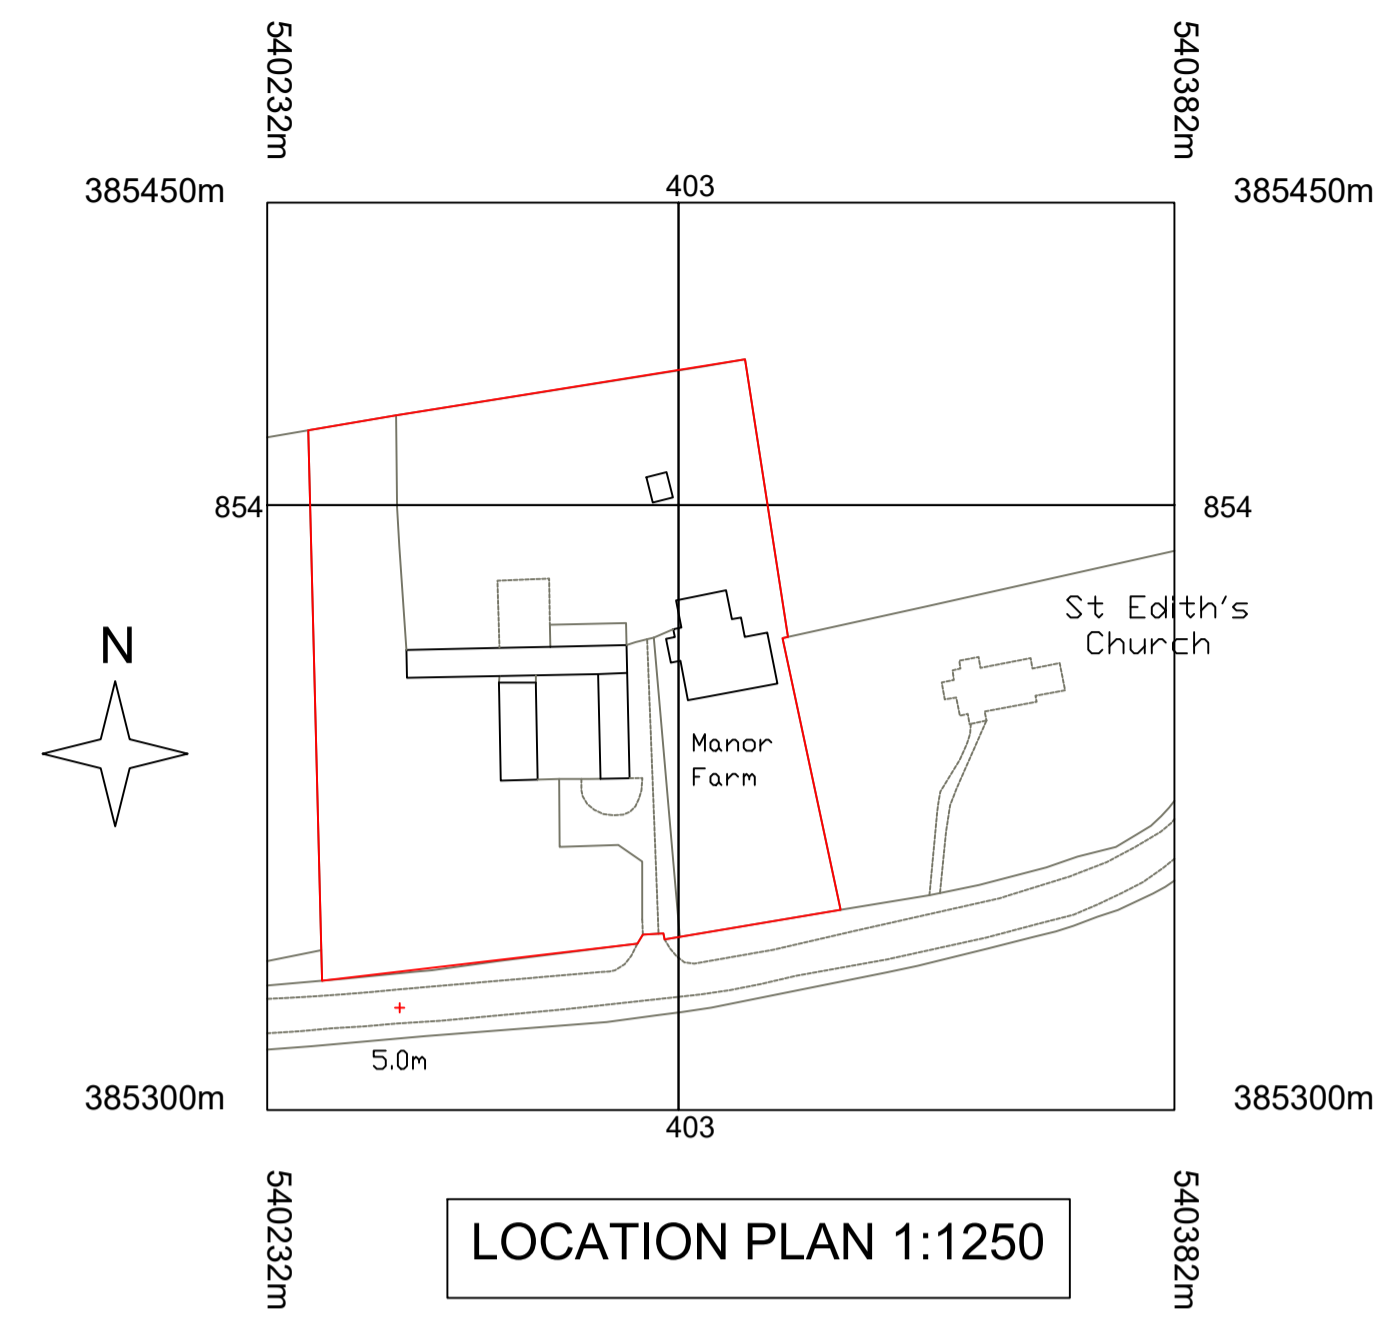


Do not scale from this drawing, use figured dimensions. All dimensions to be checked on site before work commences. All errors and omissions to be reported to the architect / supervising officer.

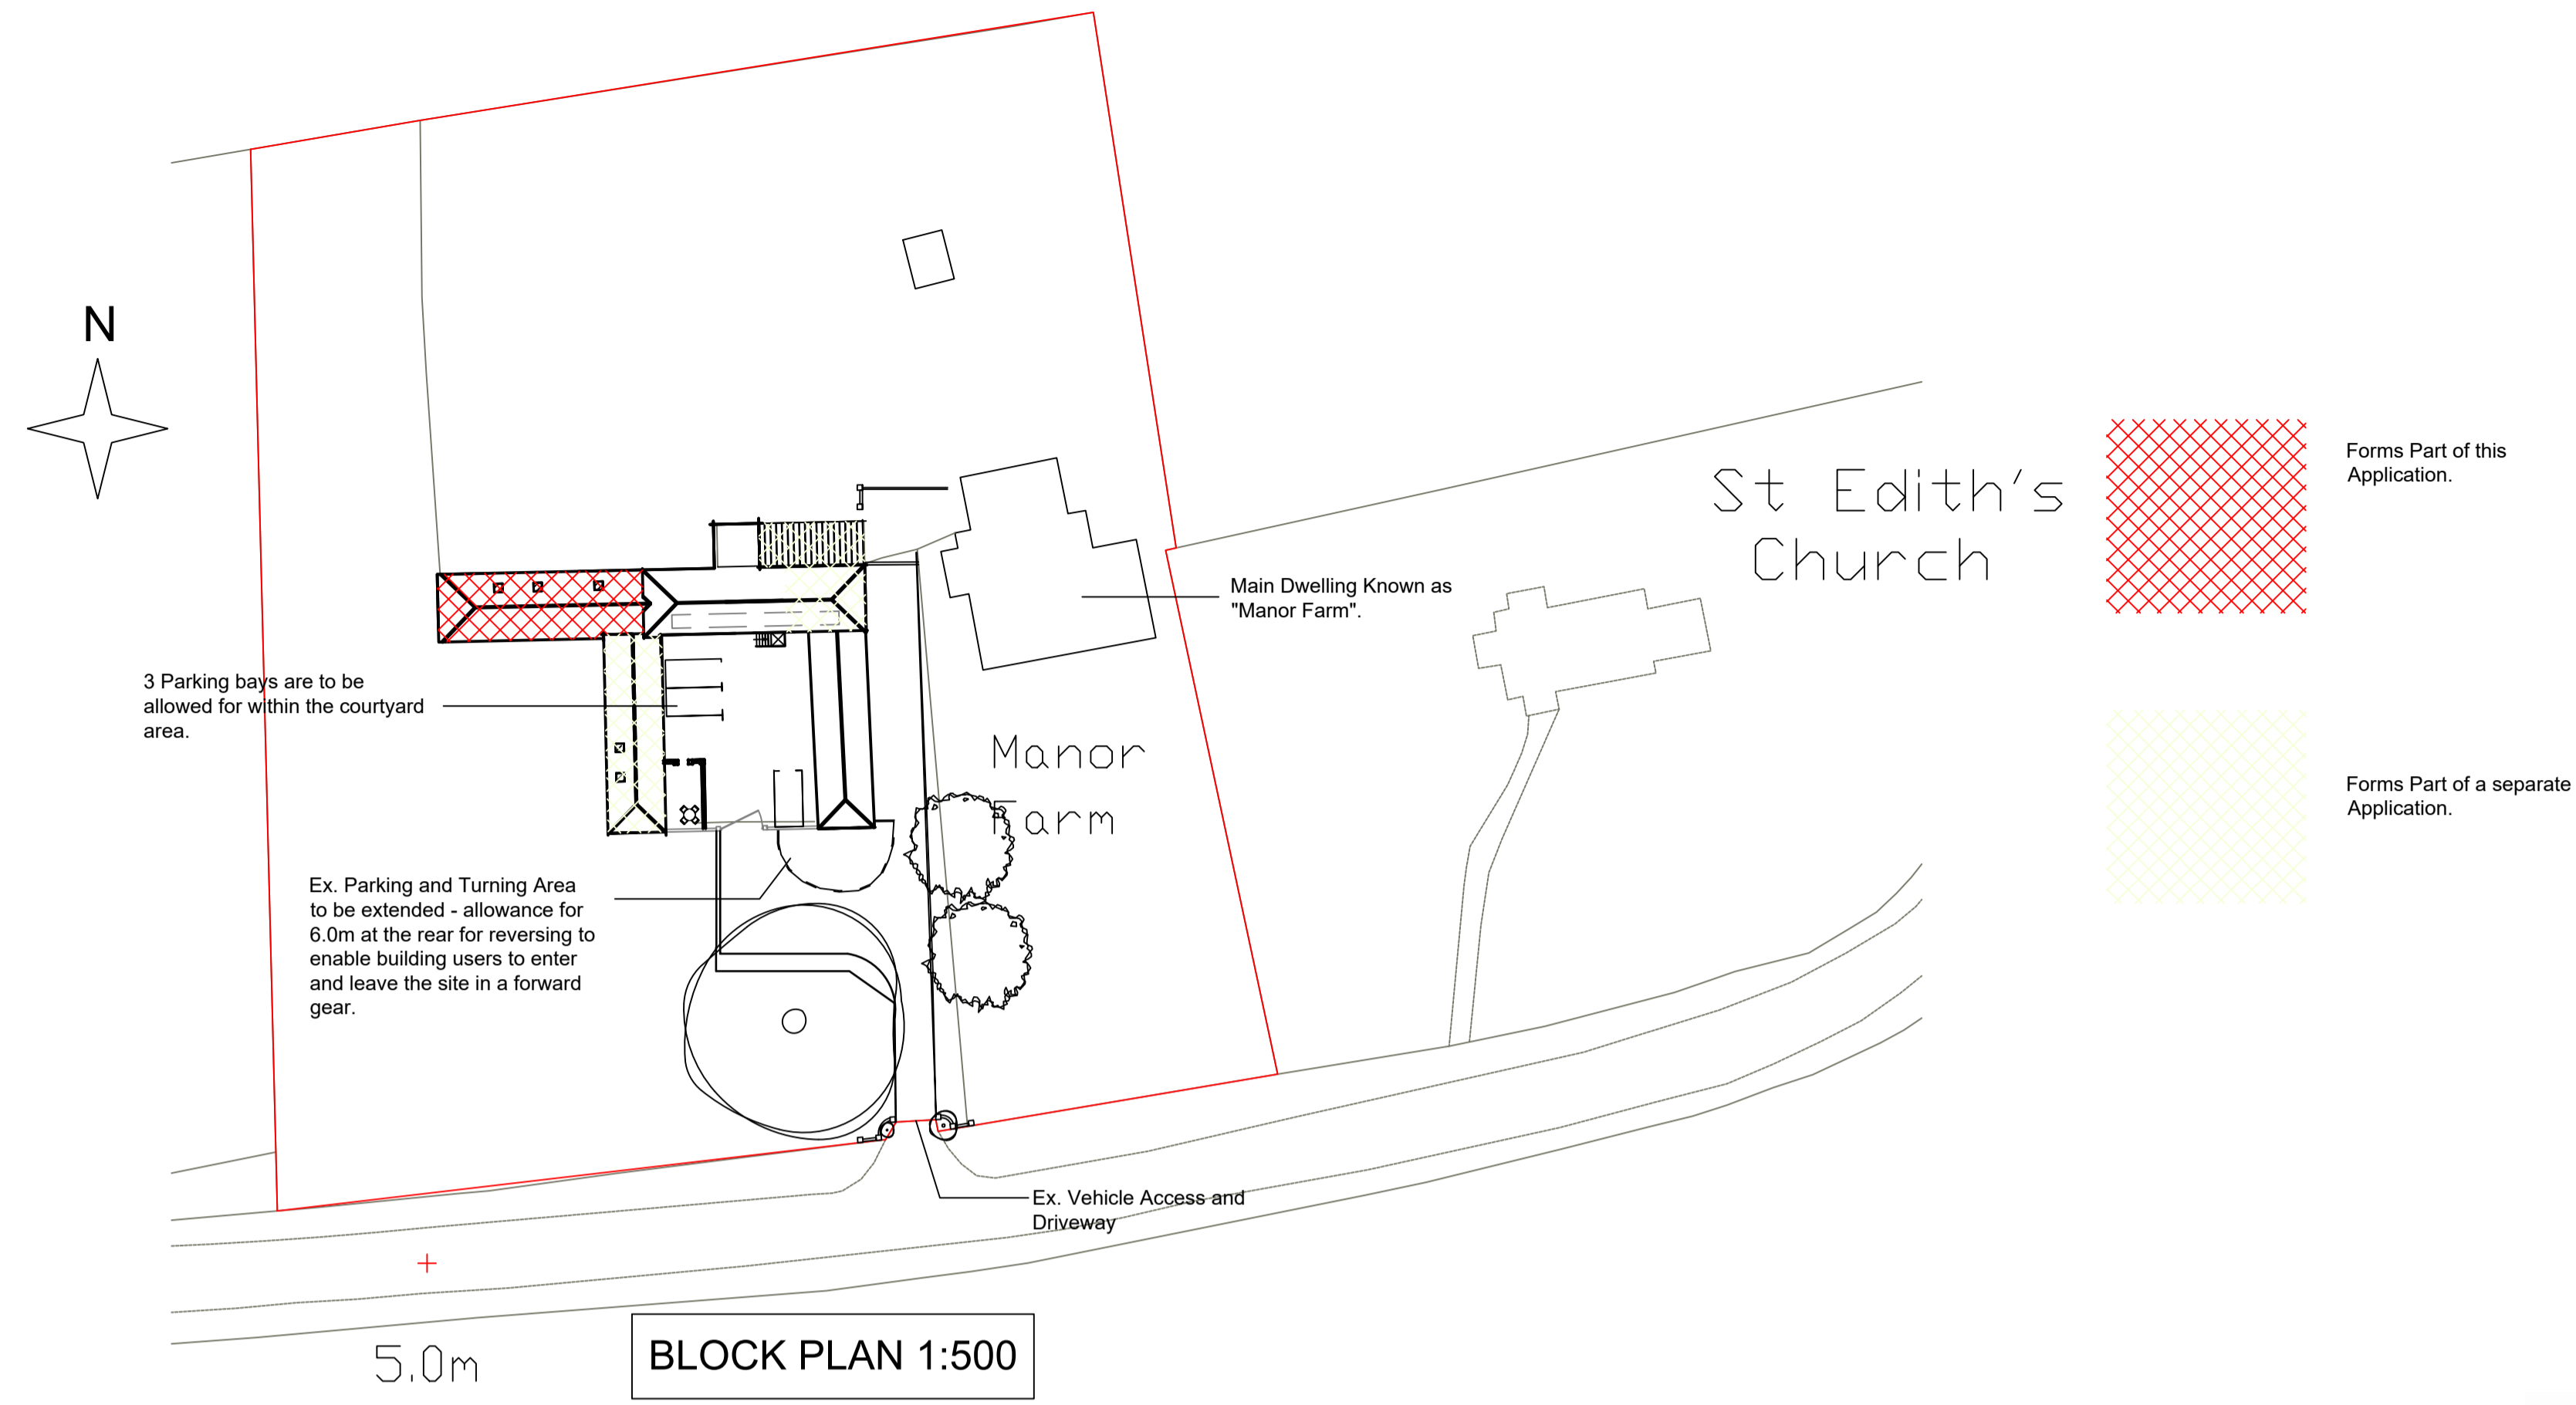

© Crown copyright and database rights 2021 OS 100035409
 Reproduction in whole or in part is prohibited without the permission of Ordnance Survey.

20 0 20 40 60 80 100
 Metres

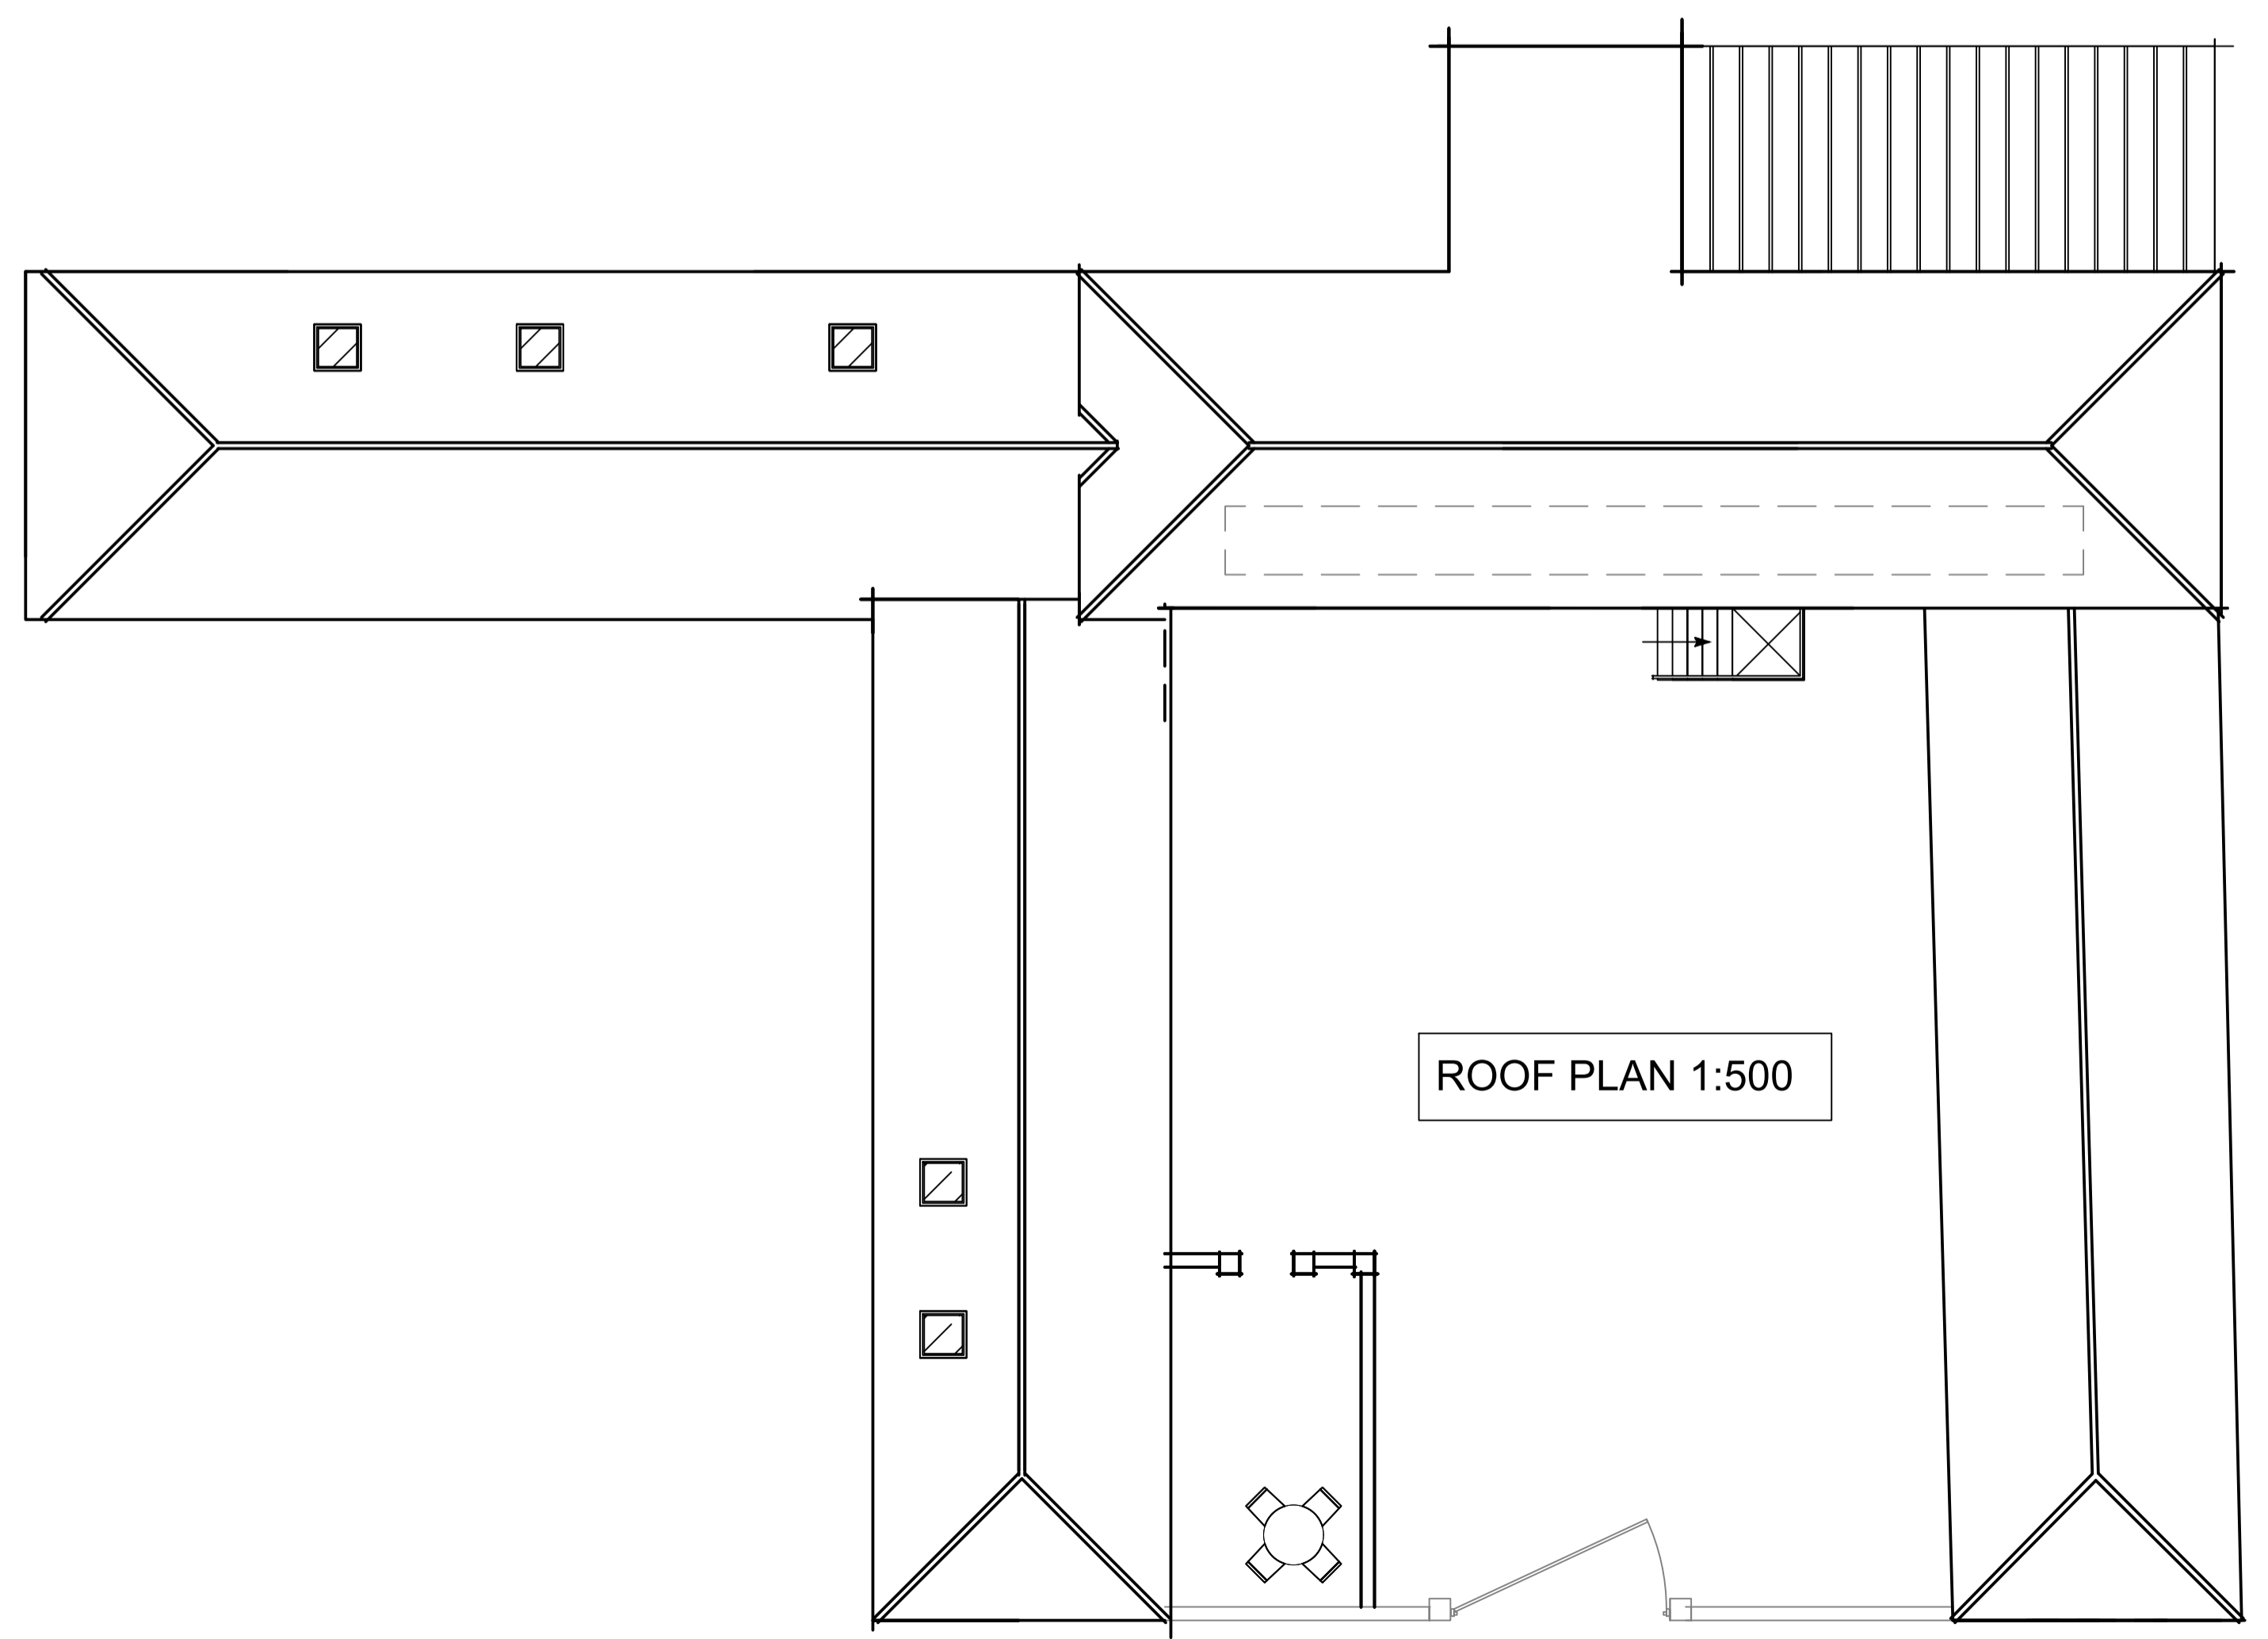

Design Services Ltd

O: 01507 328728
 M: 07770 415123
 e: gavin@gfdesignservices.co.uk

PROJECT TITLE
 Manor Farm
 Little Carlton
 Louth
 LN11 8JZ

DRAWING TITLE
 Location Plan, Block Plan and Roof Plan
 Block Plan 2

SCALE
 Varies

DATE
 Feb 2021

DRAWN BY
 GCF

CHECKED BY

DRWG. NO.
 GF/JSG/004 -03.21

REV.