

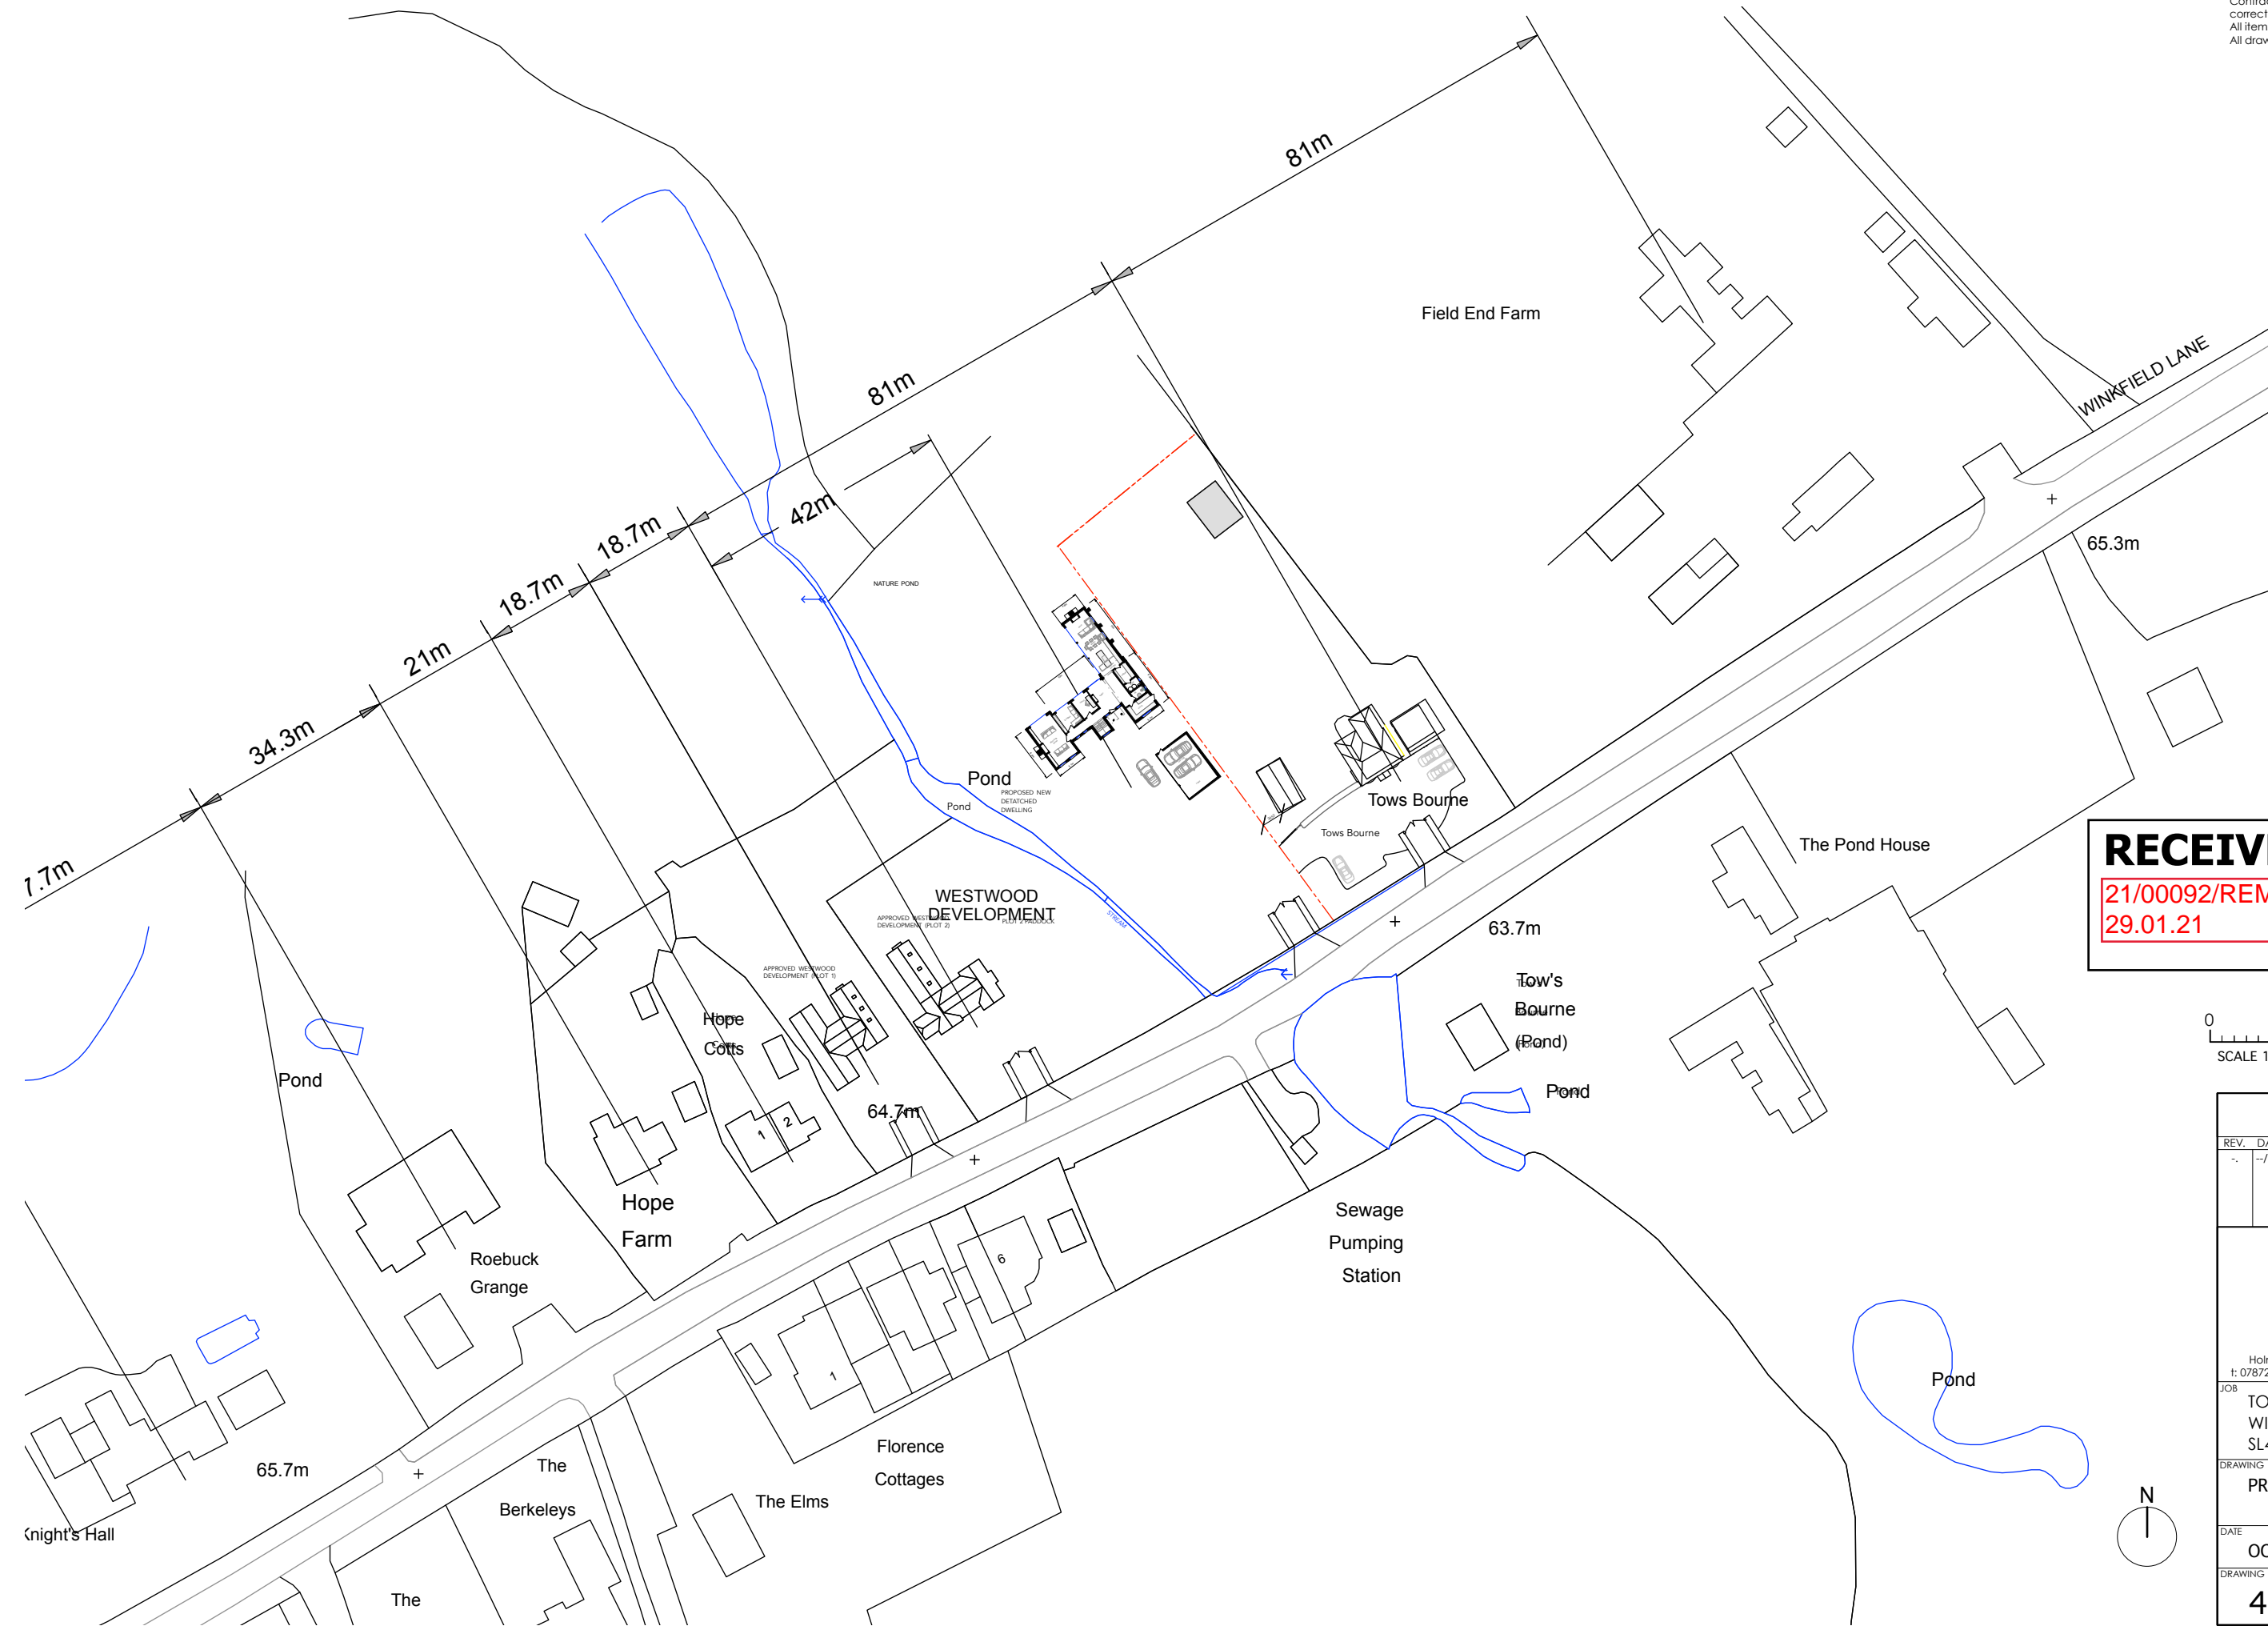



NOTES:
All measurements to be checked on site.
Do not scale.
Any discrepancies not brought to our immediate attention will be at the responsibility of the contractor / fabricator involved.
Contractors installing items are to ensure that the correct fixings are used for the substrate material.
All items are to be fixed safely and securely.
All drawings copyright Morph Design Studio Ltd.

 

RECEIVED
21/00092/REM
29.01.21


Bracknell
Forest
Council
Environment Culture
and Communities

 

PLANNING			
REV.	DATE	INIT.	REVISION
<div> MORPH DESIGN STUDIO</div> <div>Holmes Farm, Pebble Hill Rd, Surrey RH3 7BW t: 07872311622 e: hello@morphdesignstudio.co.uk</div>			
JOB TOWSBOURNE WINKFIELD SL4 4QU			
DRAWING PROPOSED SITE PLAN			
DATE OCT 2020	SCALE 1:1000@A3	DRAWN NH	
DRAWING NO 484-SK-102		REVISION -	