



NOTES:
All measurements to be checked on site.
Do not scale.
Any discrepancies not brought to our immediate attention will be at the responsibility of the contractor / fabricator involved.
Contractors installing items are to ensure that the correct fixings are used for the substrate material.
All items are to be fixed safely and securely.
All drawings copyright Morph Design Studio Ltd.

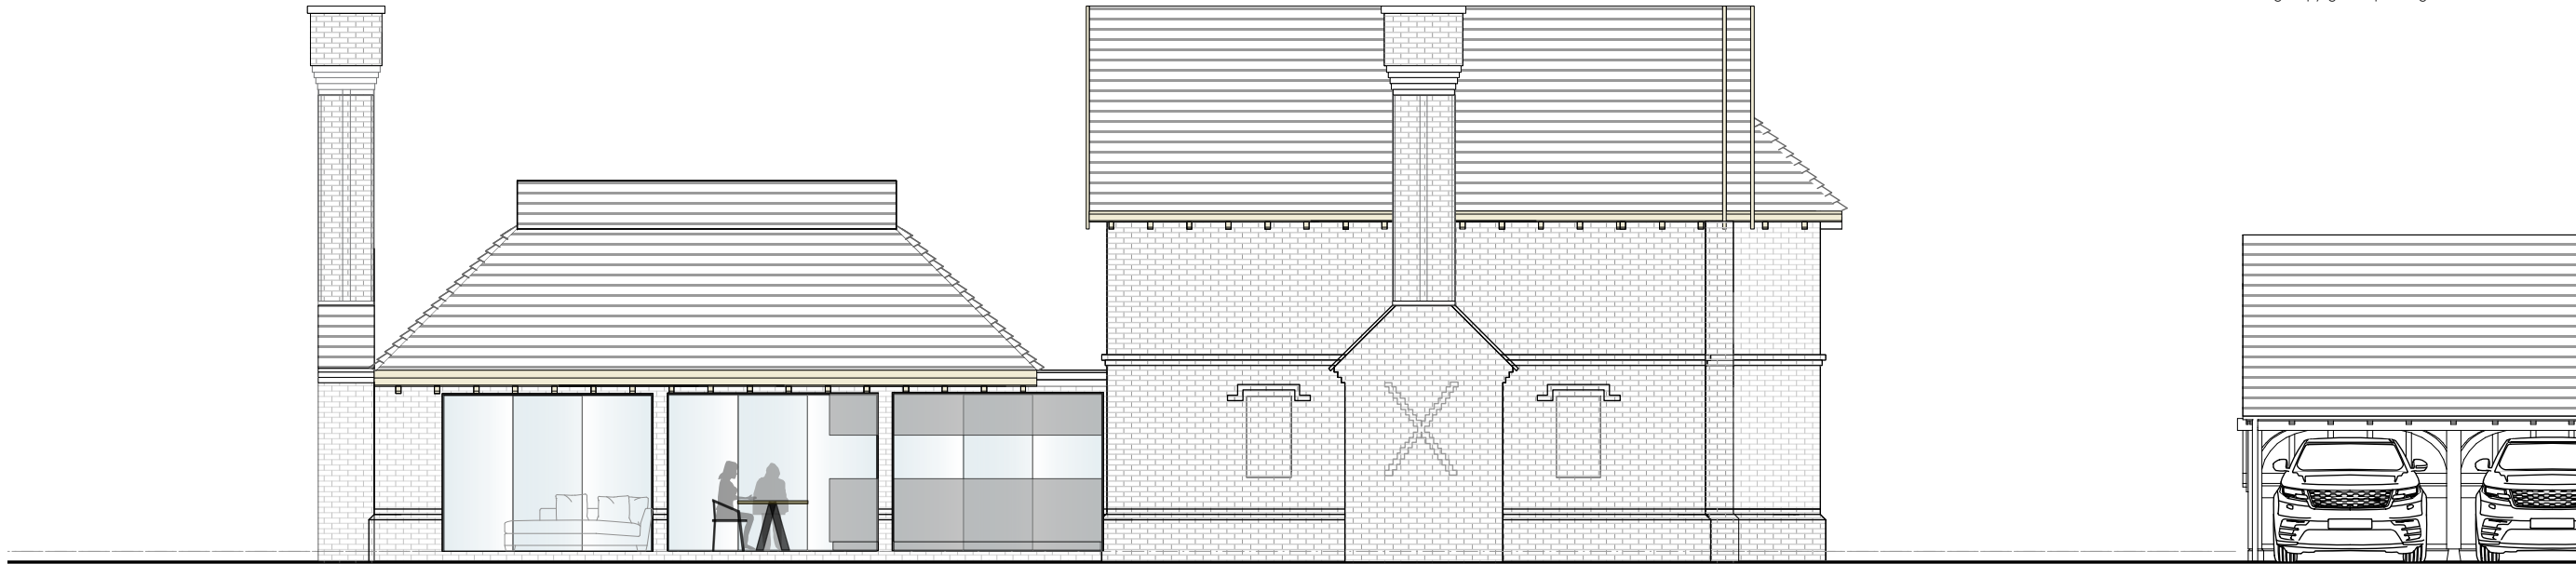

PROPOSED SIDE ELEVATION
1:100 @A3

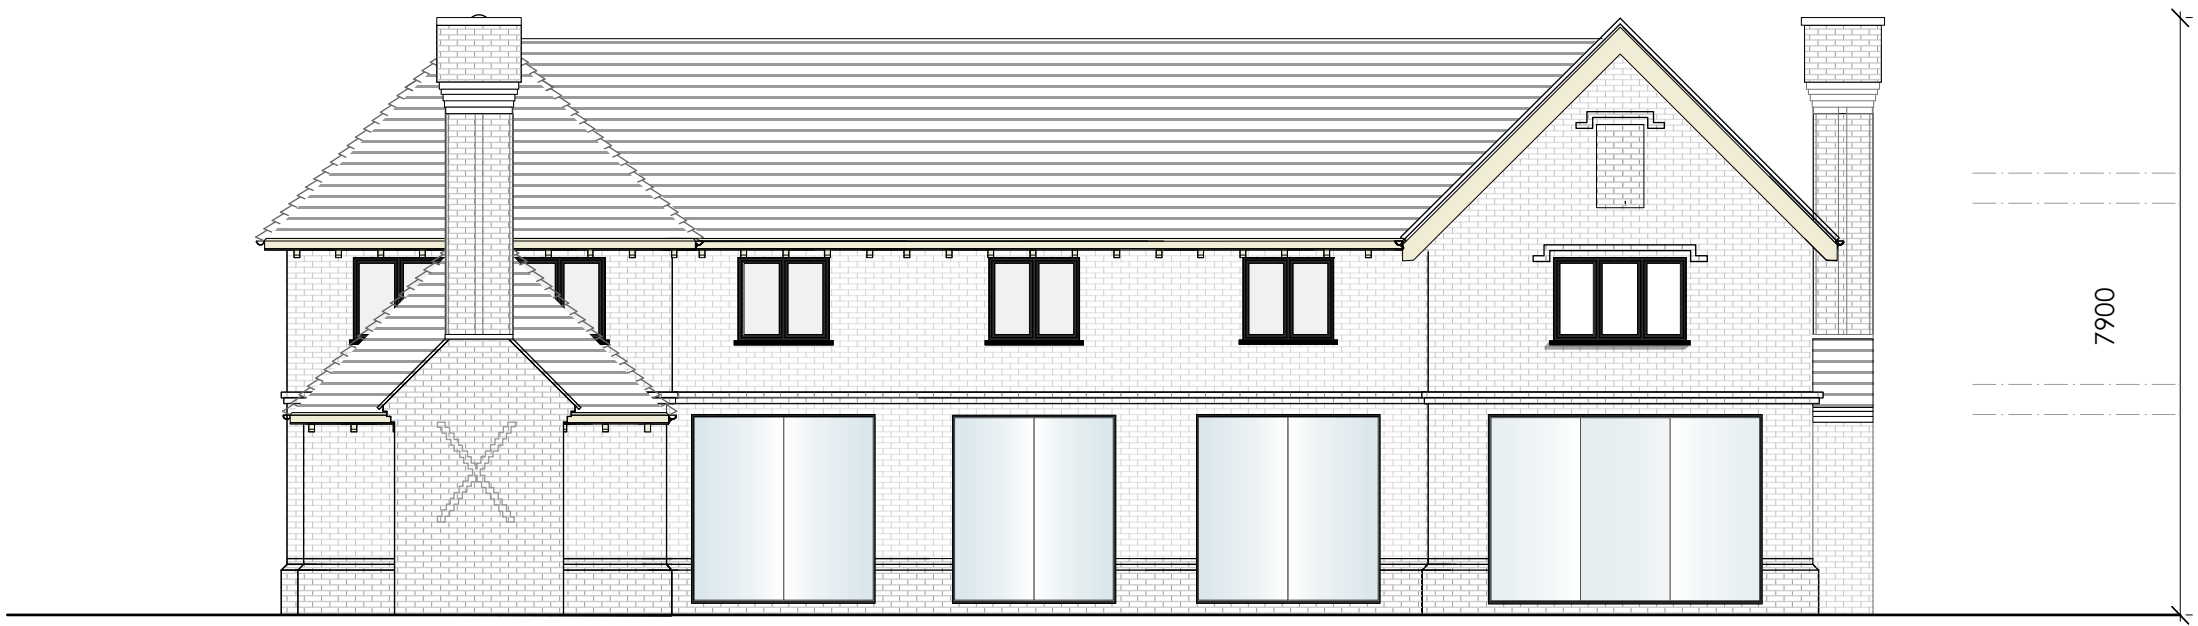

PROPOSED REAR ELEVATION
1:100 @A3

0 5m
SCALE 1:100 @ A3

FEASIBILITY			
REV.	DATE	INIT.	REVISION
-	-/-/-	-	-
<div>MORPH DESIGN</div> <div>STUDIO</div> <div>Holmes Farm, Pebble Hill Rd. Surrey RH3 7BW t: 07872311622 e: hello@morphdesignstudio.co.uk</div>			
JOB TOWSBOURNE WINKFIELD SL4 4QU			
DRAWING PROPOSED SIDE AND REAR ELEVATION			
DATE OCT 2020	SCALE 1:100@A3	DRAWN -	REVISION -
DRAWING NO 484-SK-111			

RECEIVED

21/00092/REM
29.01.21

