




Front Elevation 1:100 Scale

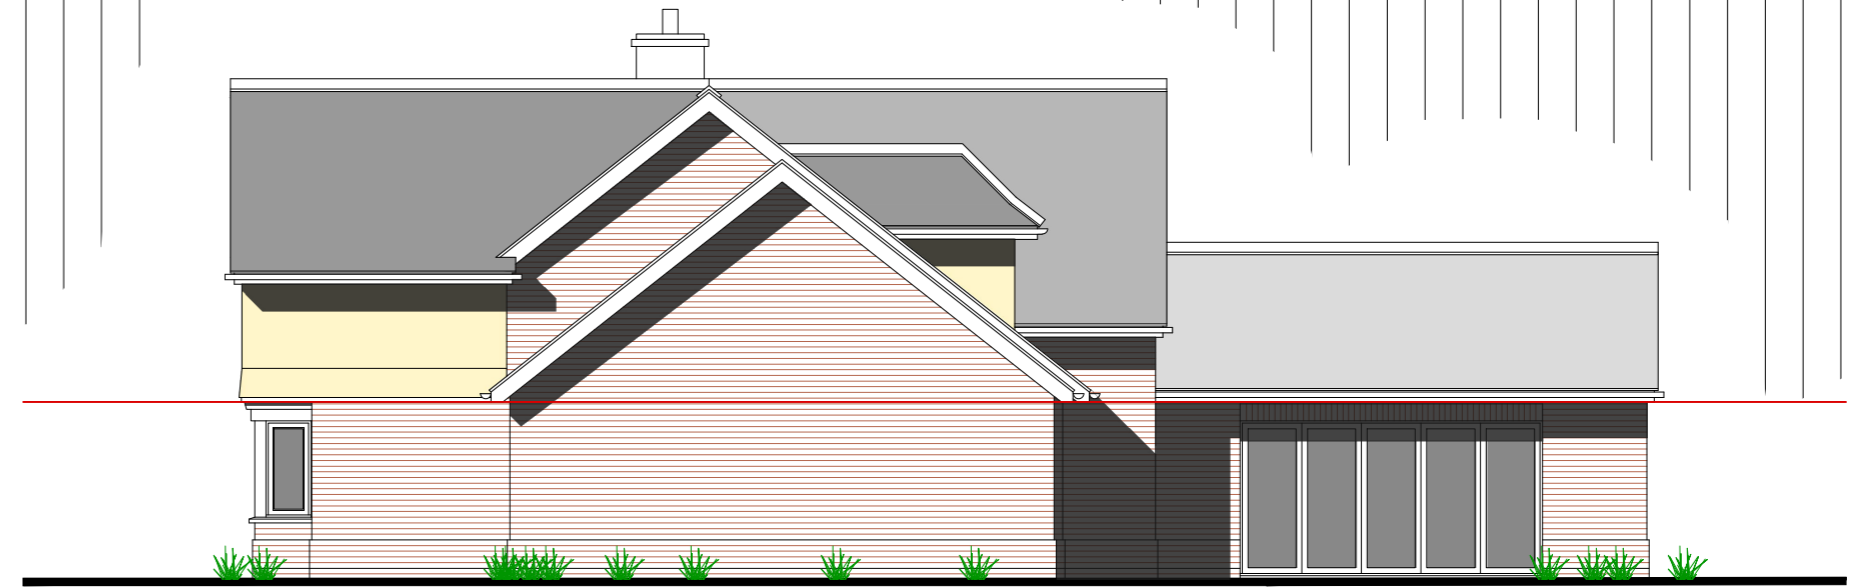

Side Elevation 1:100 Scale



Side Elevation 1:100 Scale



Rear Elevation 1:100 Scale

1:100 scale Bar
 This Drawing has been produced for printing onto A2 size paper,
 If printing on A3 please use the scale below for reference.



REV	COMMENTS	DATE

td Tony Day Architecture Ltd
 Planning • Design • Architecture
 www.tonydayarchitecture.co.uk info@tonydayarchitecture.co.uk

CLIENT Mr & Mrs M Perry
 PROJECT Blackthorne Cottage, Chawridge Lane
 Winkfield

DRAWING PLOT 1 - PROPOSED ELEVATIONS

SCALE 1:100 @ A2 DRAWN P Bonney NO 3736 / 202 REV

Albany House
 14 Shute End
 Wokingham
 RG40 1BJ
 0118 380 5585

THIS DRAWING MUST NOT BE SCALED UNLESS ISSUED FOR PLANNING PURPOSES. ALL DIMENSIONS ARE TO BE VERIFIED PRIOR TO SETTING OUT, COMMENCING WORK, OR PRODUCTION OF FABRICATION DRAWINGS. REPORT ANY DISCREPANCIES TO THE SUPERVISING OFFICER IMMEDIATELY. ©