




EXISTING GROUND FLOOR

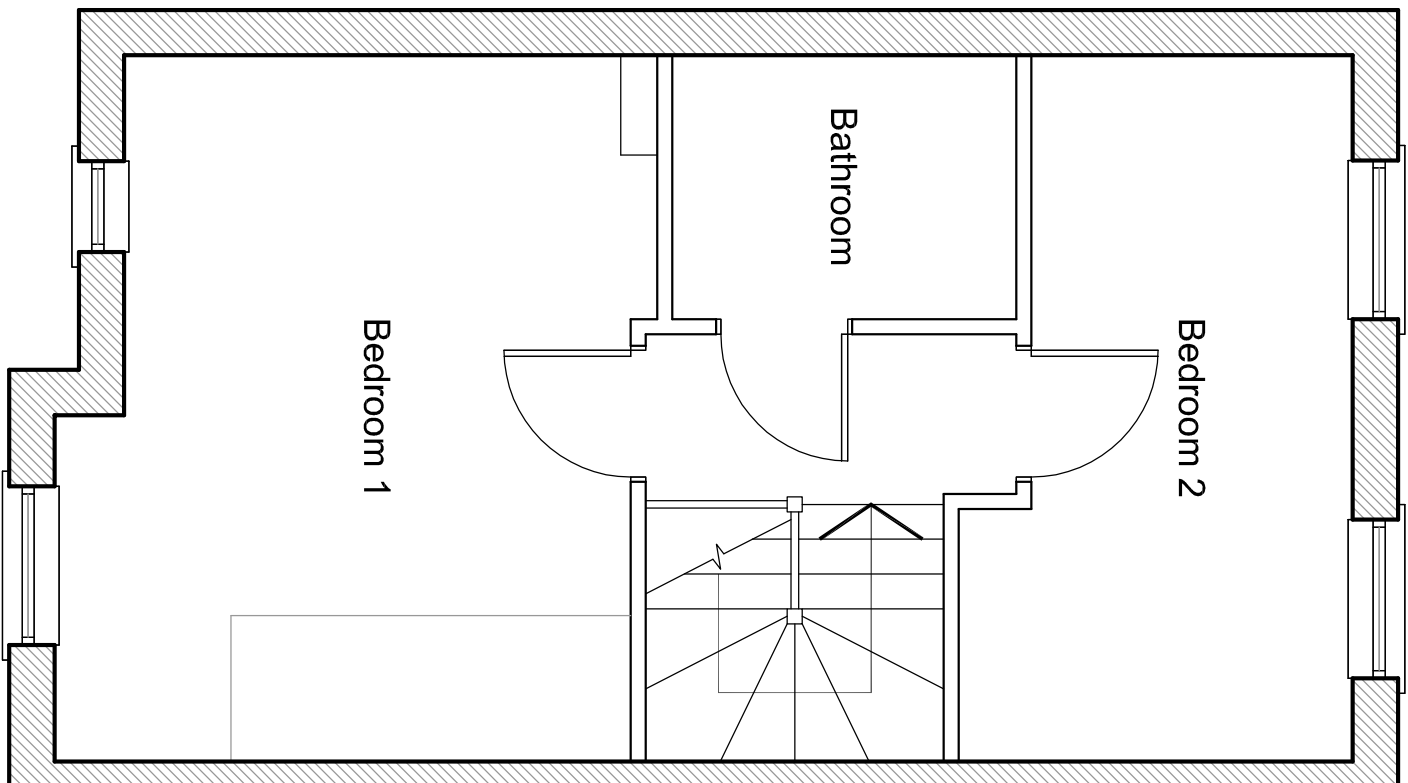


EXISTING FIRST FLOOR

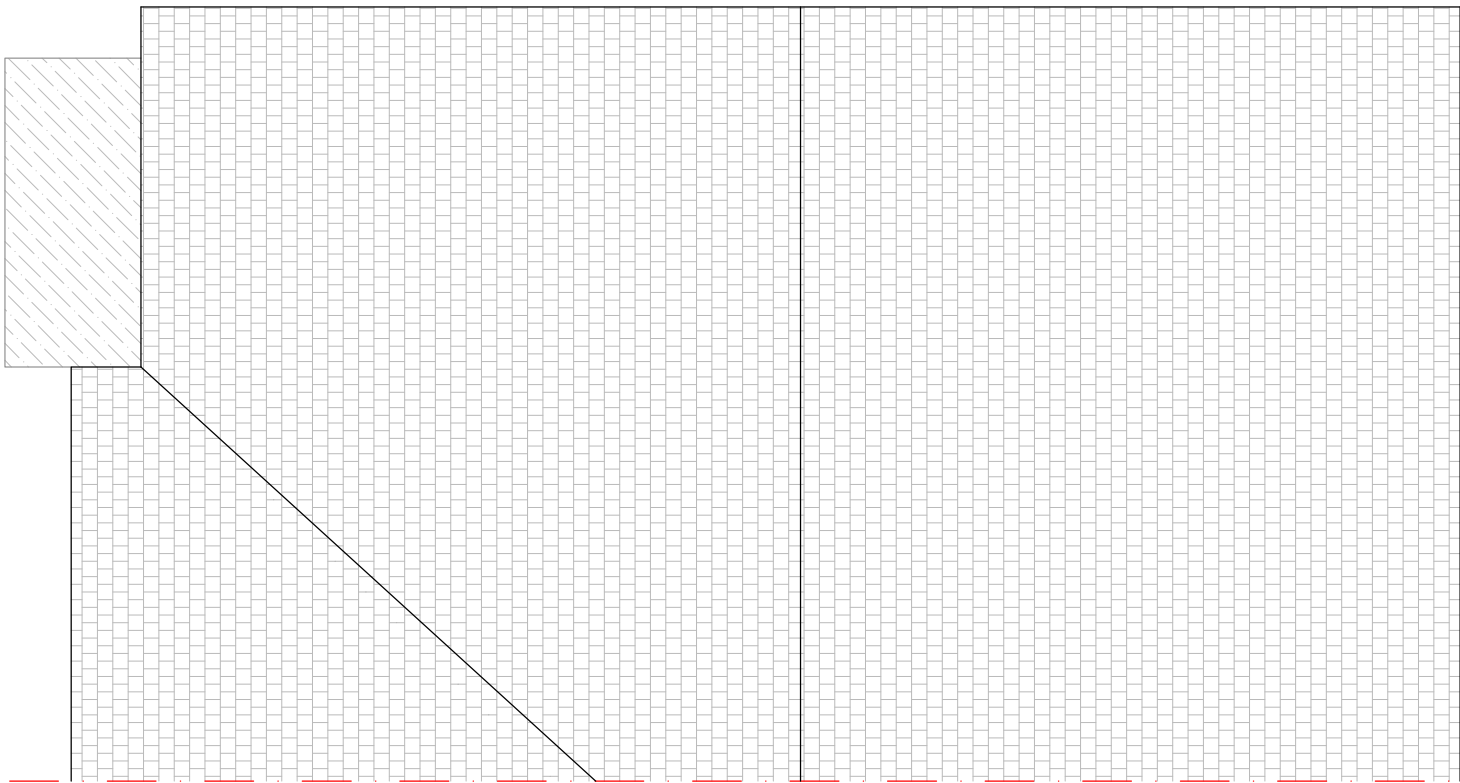


EXISTING ROOF PLAN

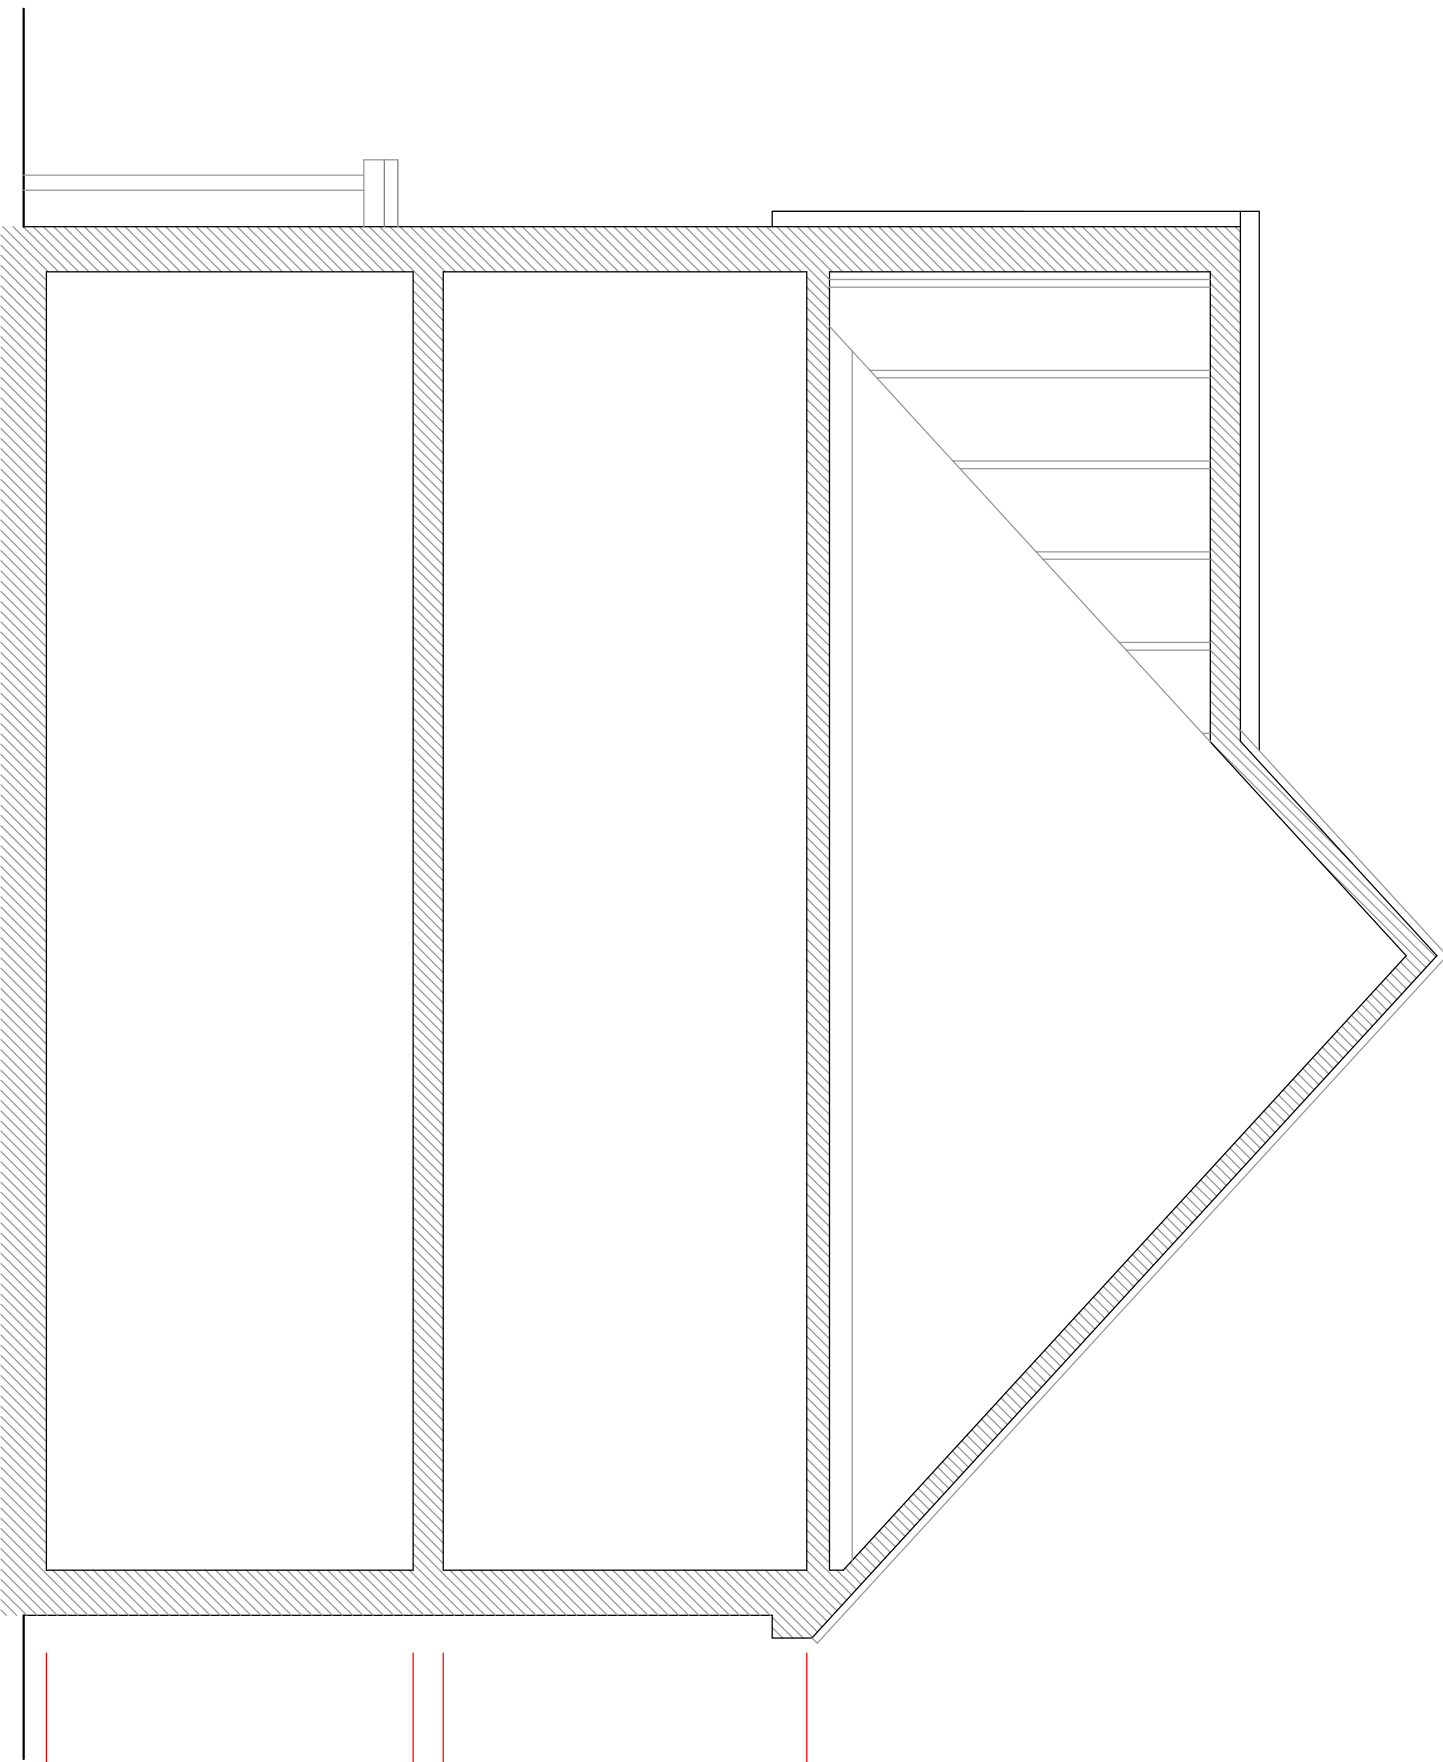


EXISTING NORTH FLANK ELEVATION

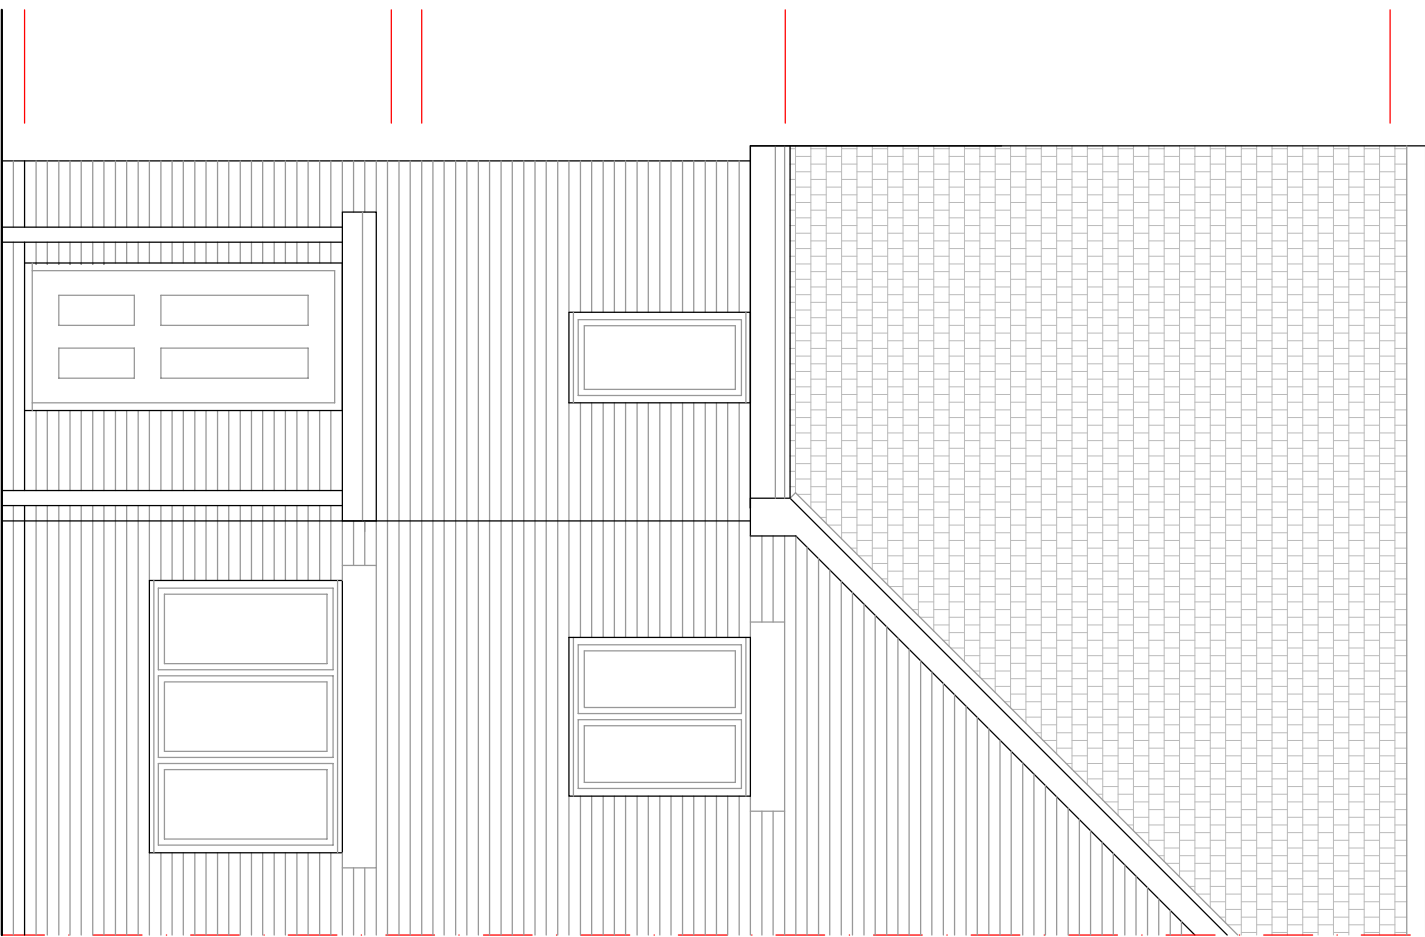

EXISTING FRONT ELEVATION

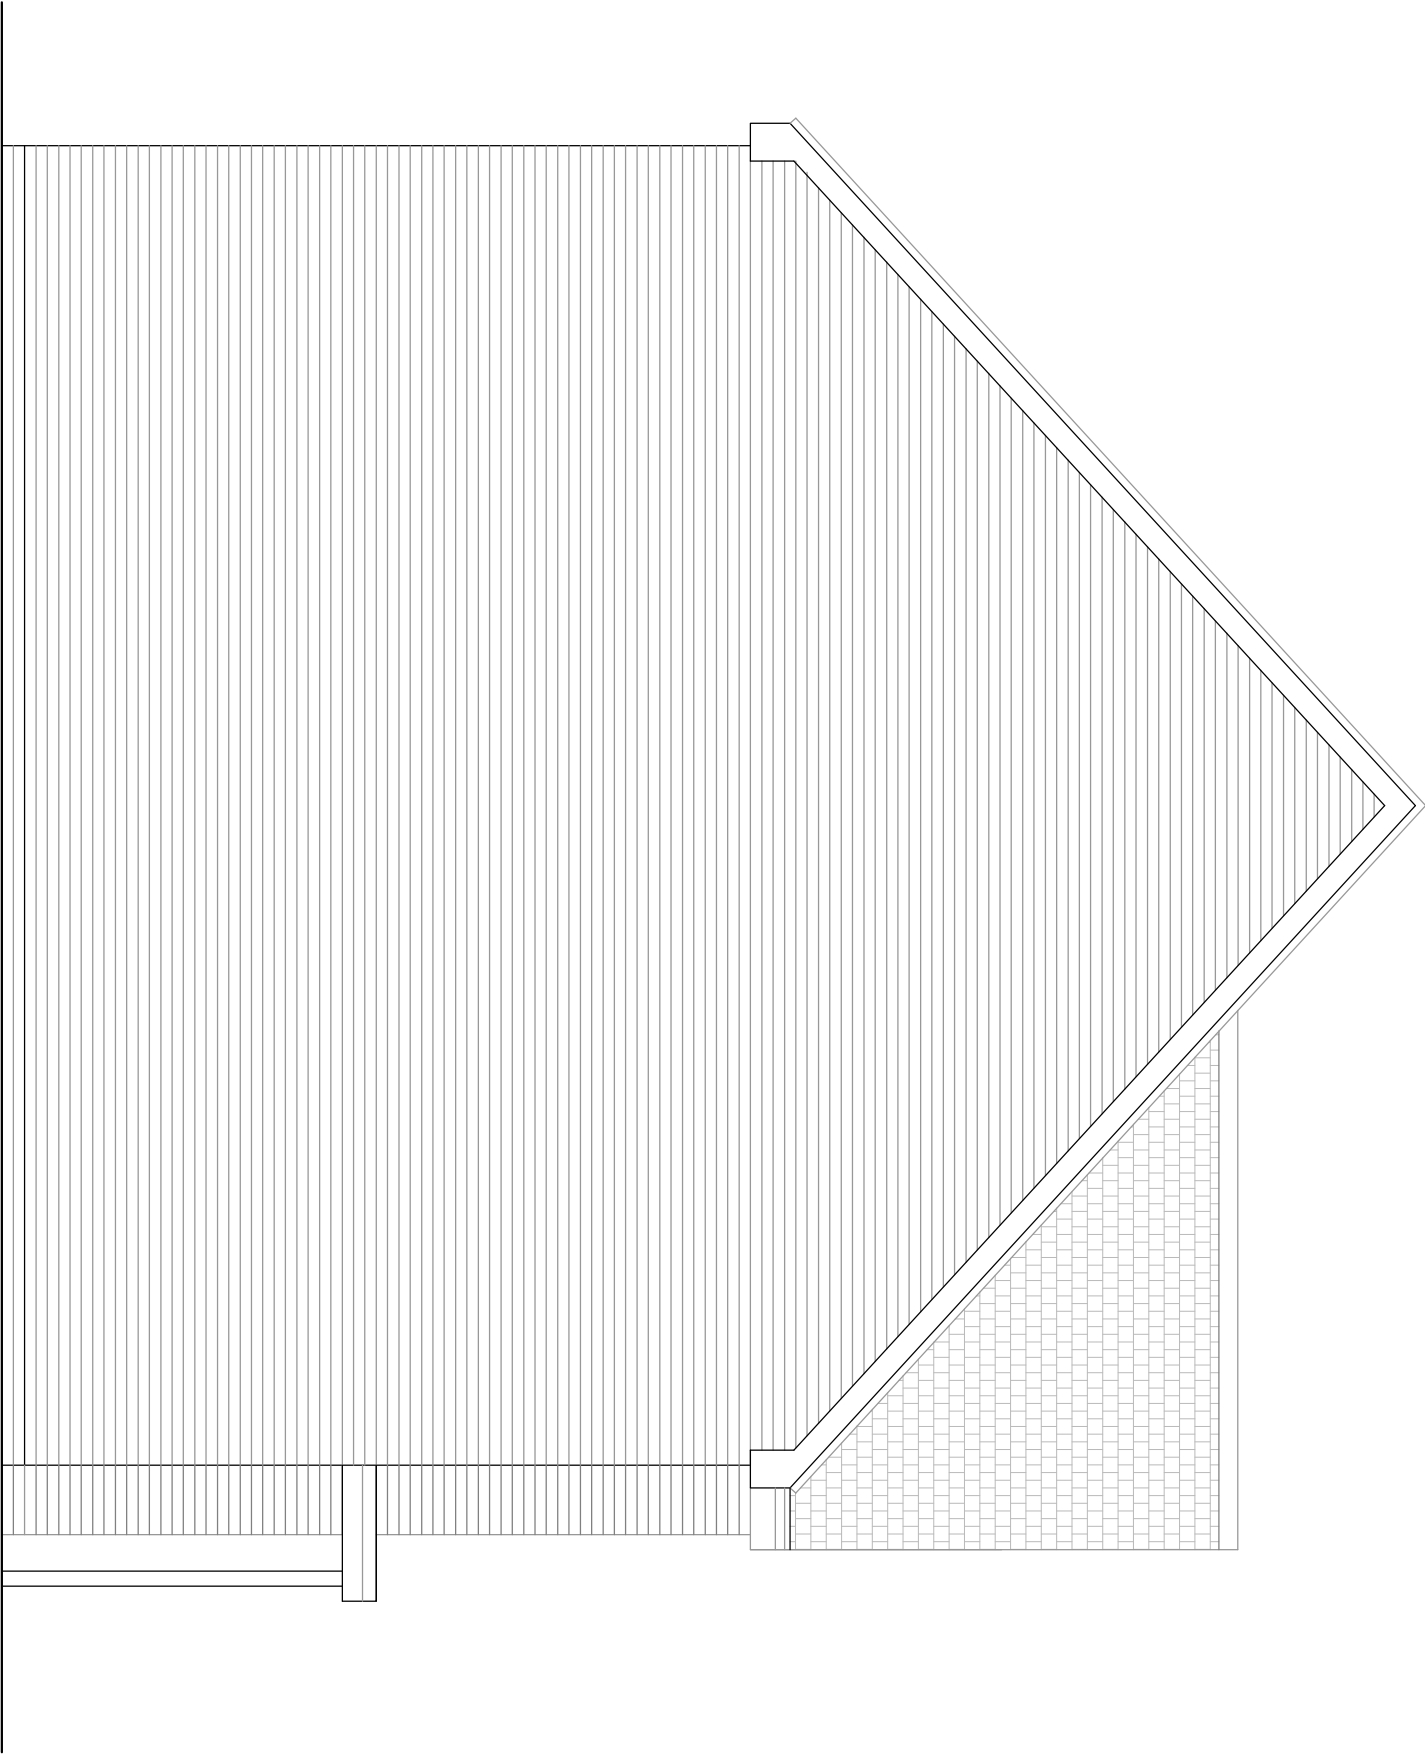

EXISTING SOUTH FLANK ELEVATION

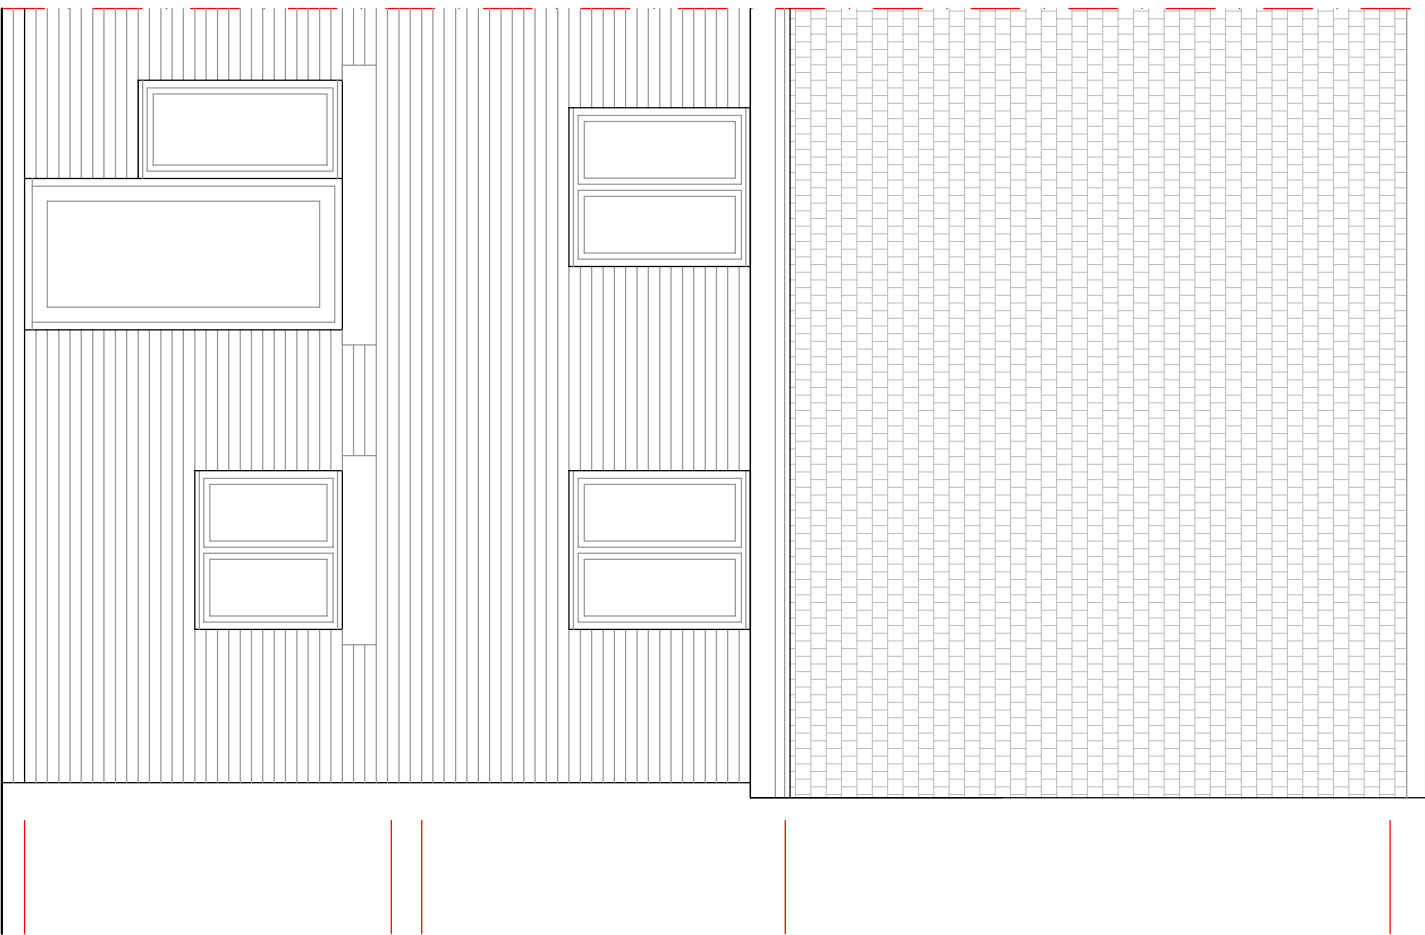

EXISTING REAR ELEVATION

**Impact Design Solutions**  
Planning and Building Control Specialists  
*email: [impactdesign@email.com](mailto:impactdesign@email.com)*  
*mobile: 07920 714945*

Project

24 Sherwood Way, Epsom,  
KT19 8GY

Drawing

Existing Floor Plans and  
Elevations

Scale1:50 @ A1 / 1:100 @ A3

DateNOV 2020

Drawing No.  
2011-24Sherwood-01

P1	ISSUED FOR HH PLANNING	22/01/21	SJ
i	ISSUED FOR COMMENT	01/12/20	SJ
Rev	Description	Date	By