




Volume of extension 'A' is 86.4 cu m  
(enough left to include for porch)

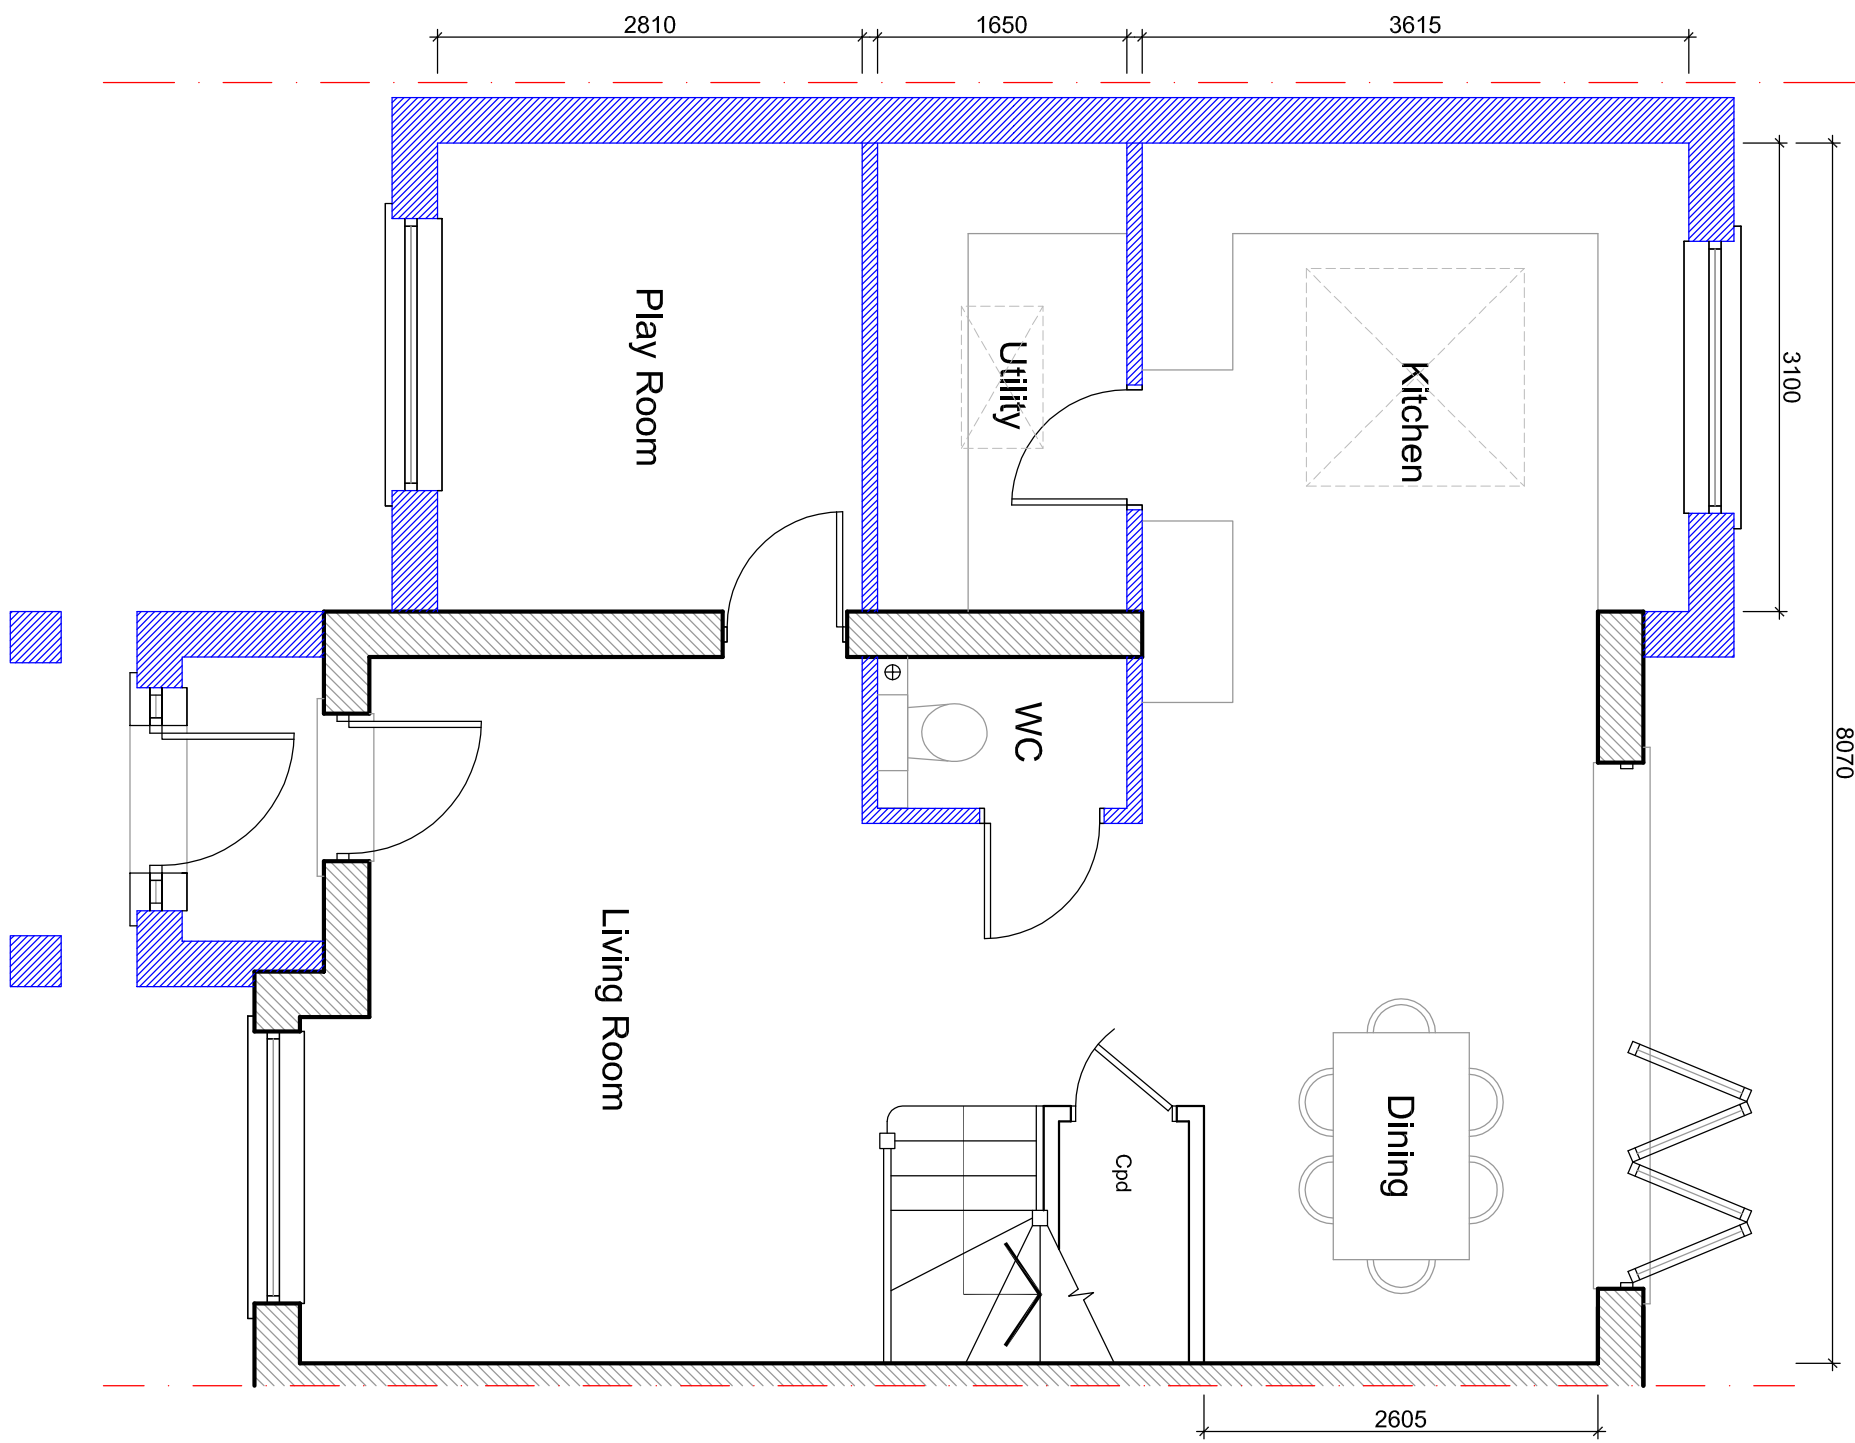


PROPOSED GROUND FLOOR

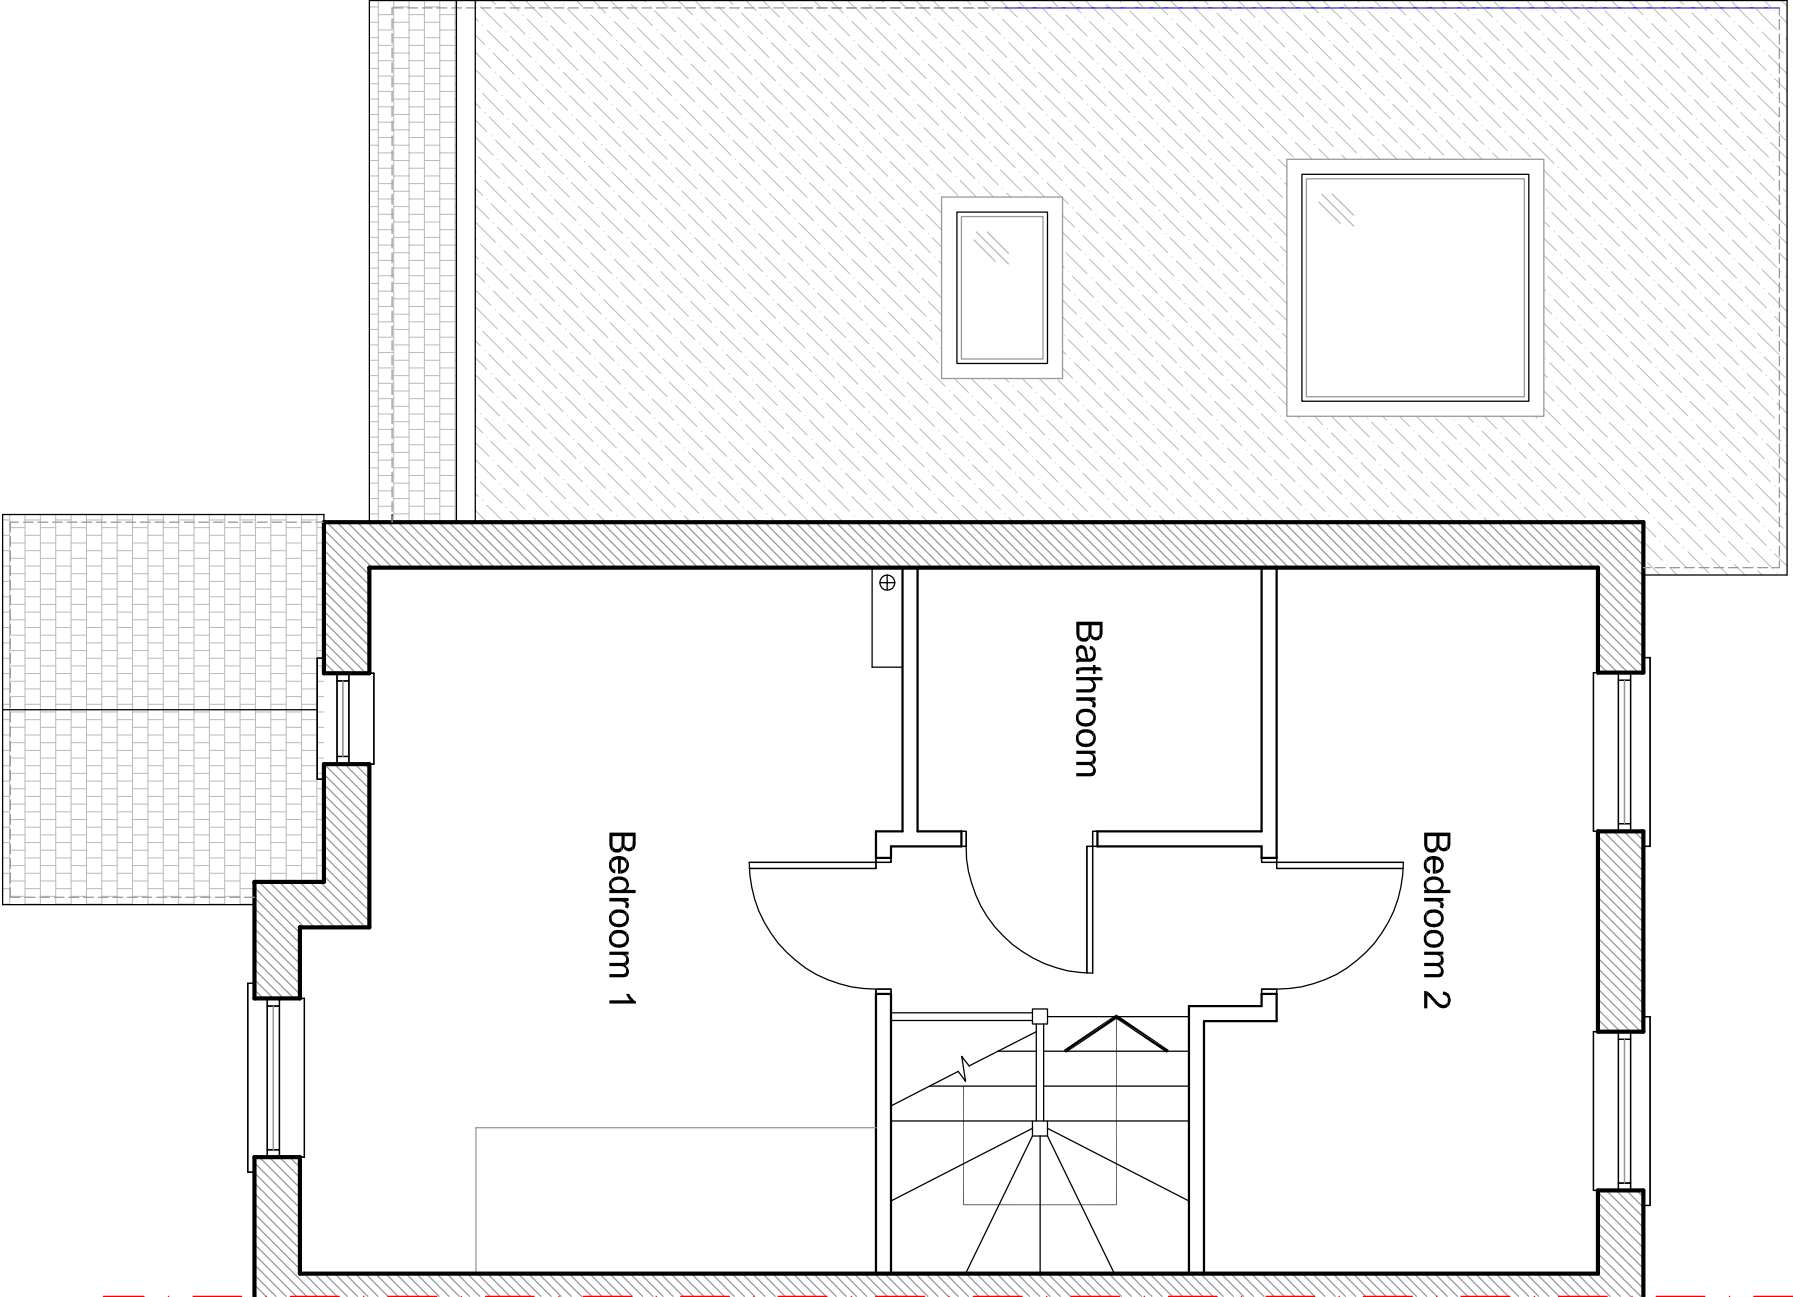


PROPOSED FIRST FLOOR

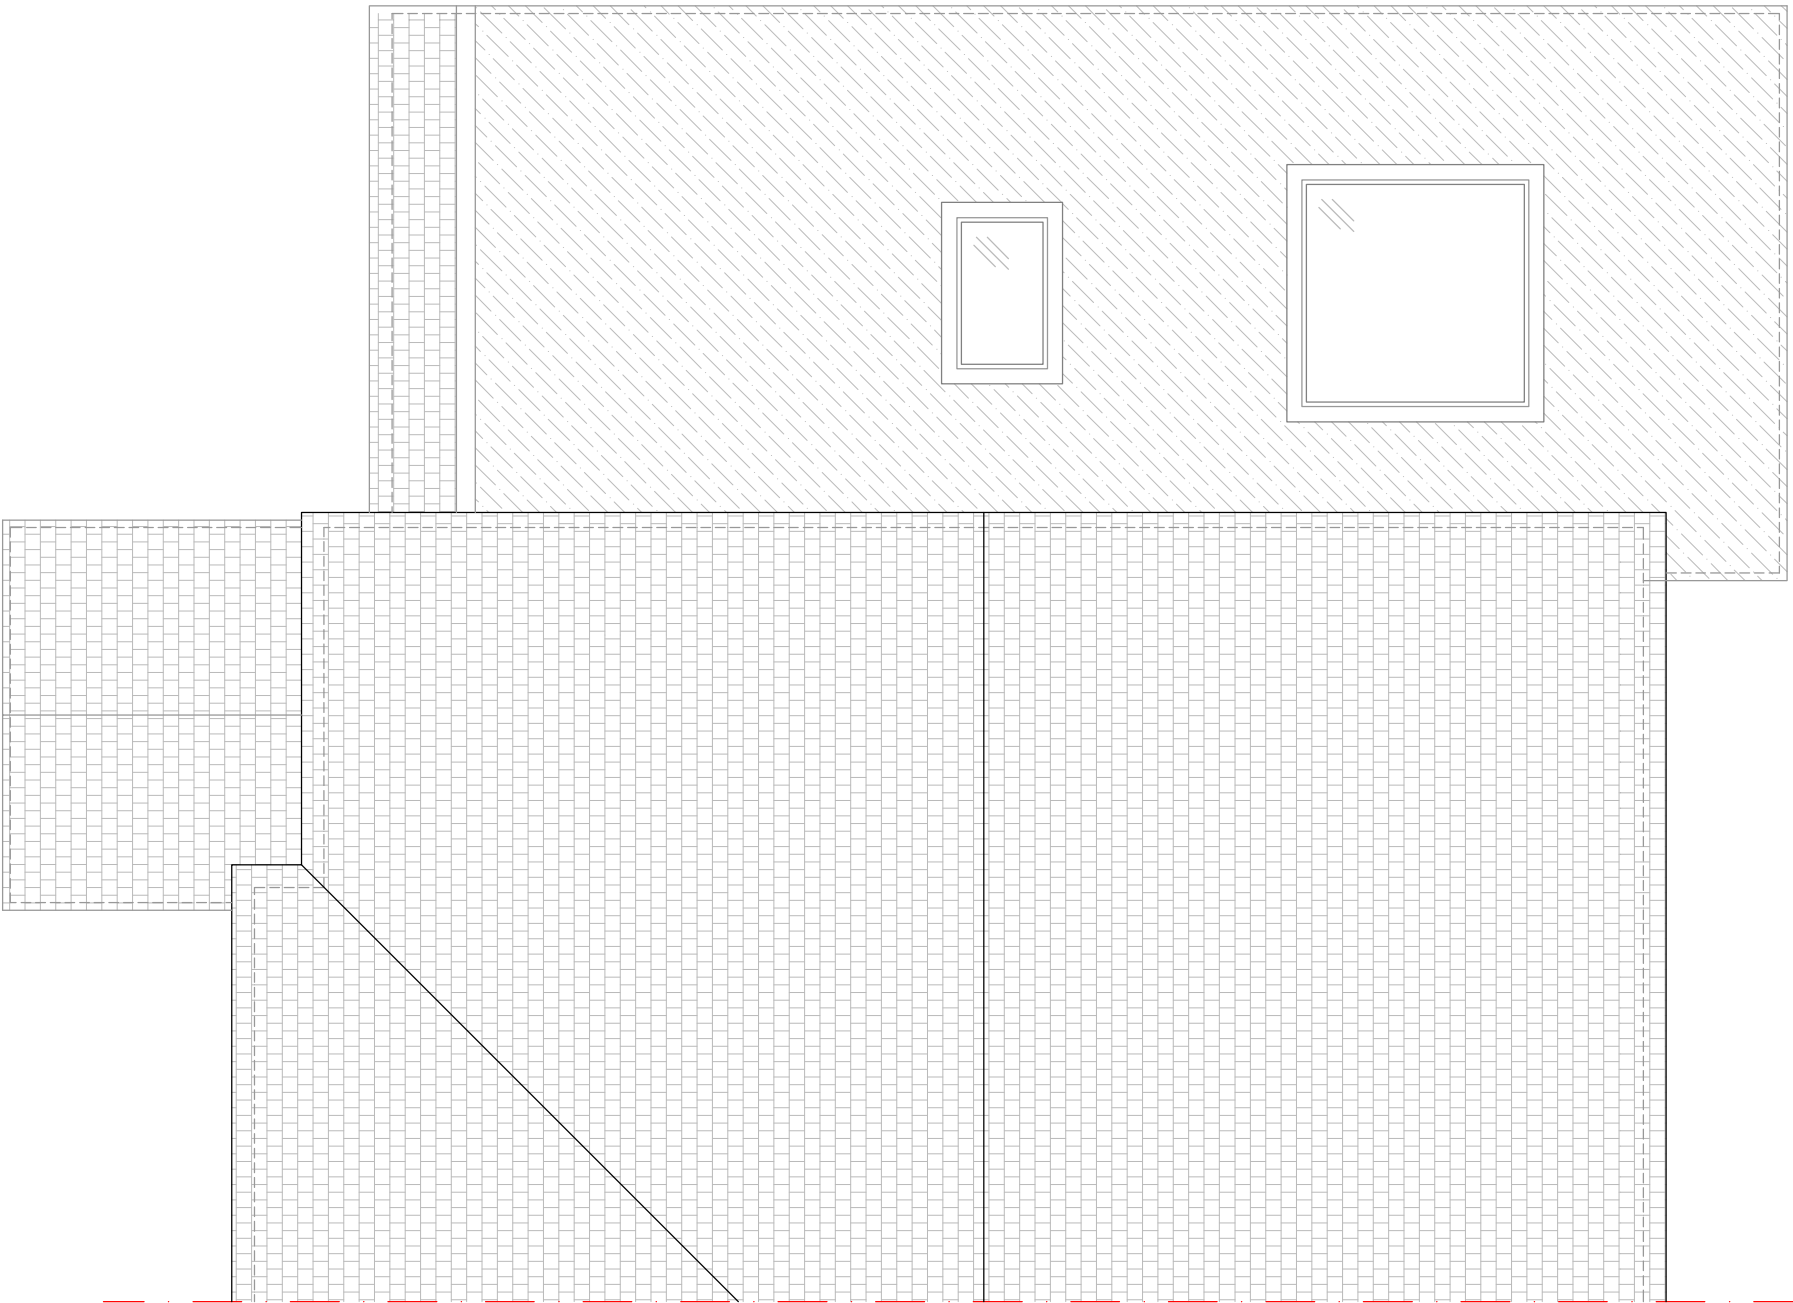

PROPOSED ROOF PLAN

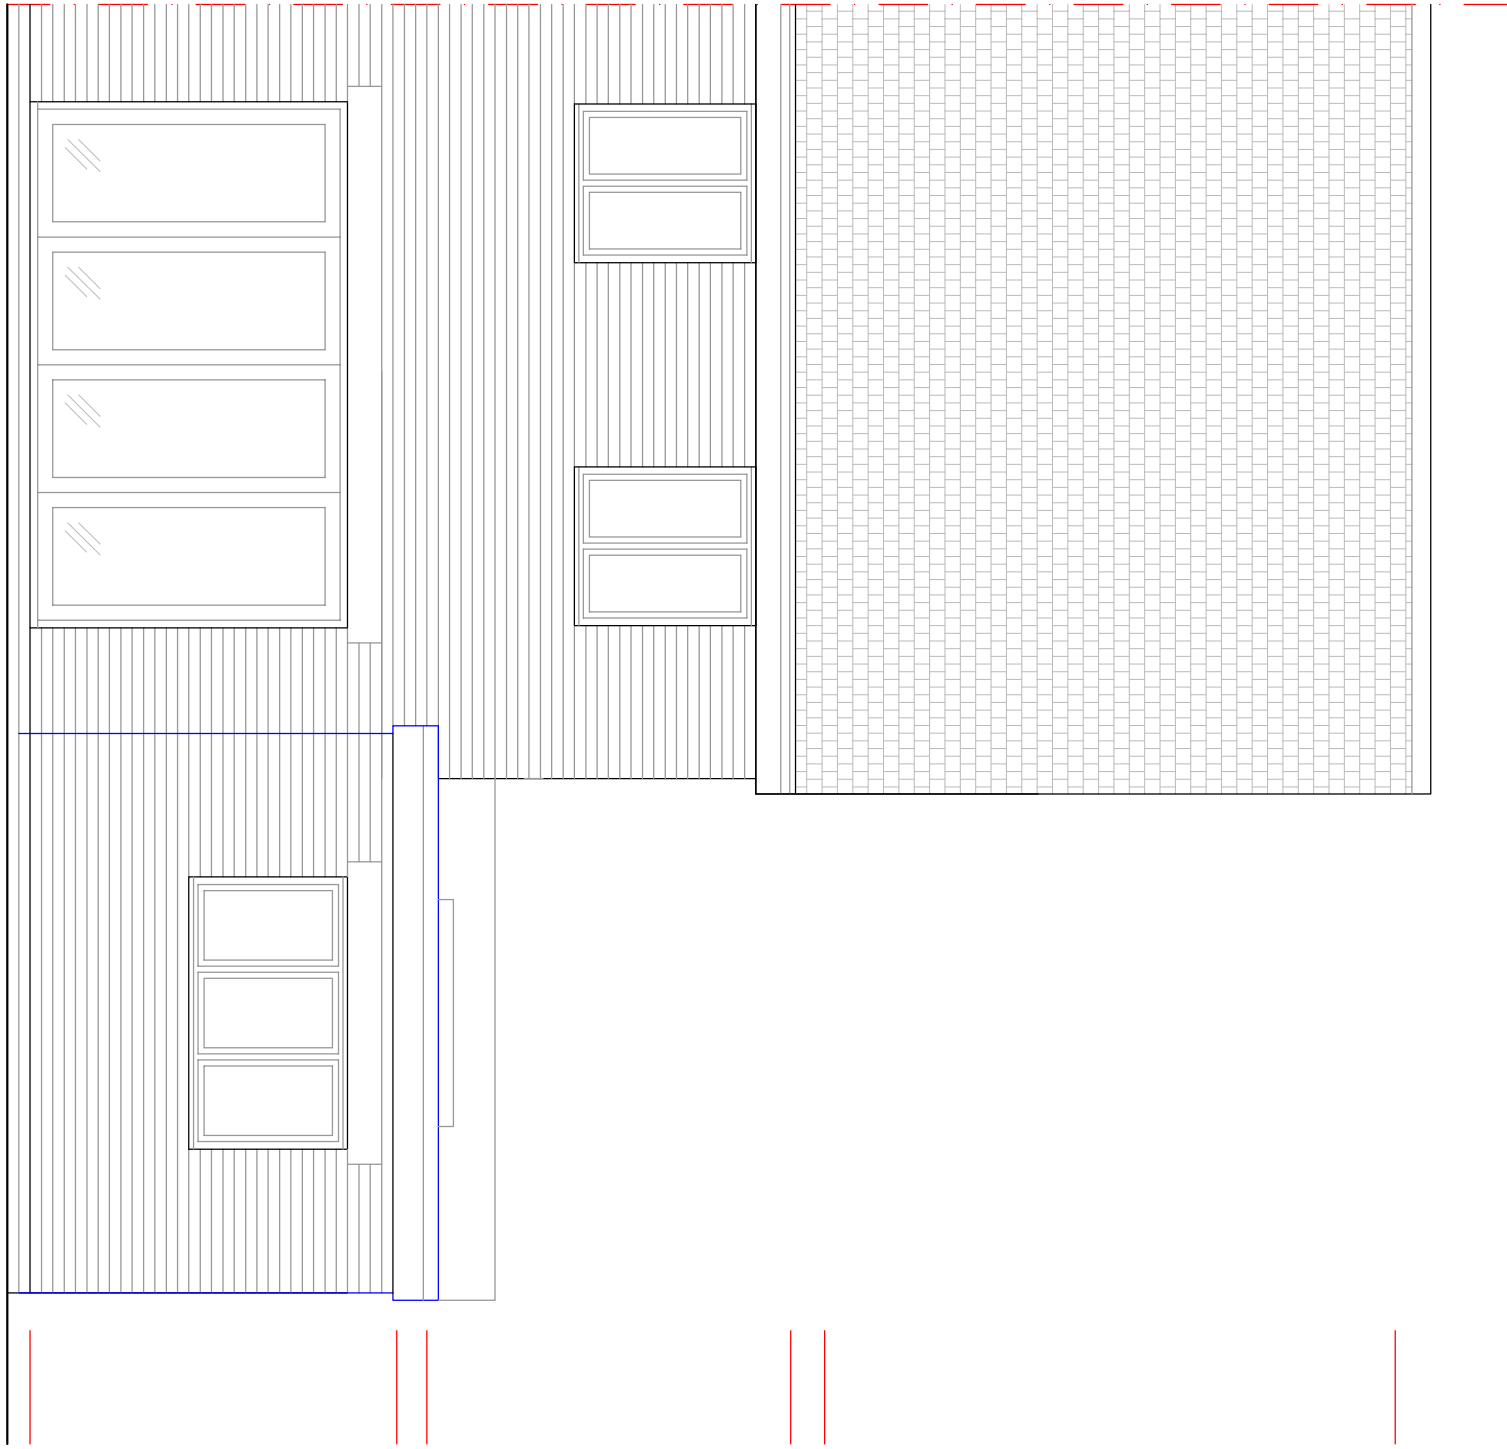


PROPOSED REAR ELEVATION

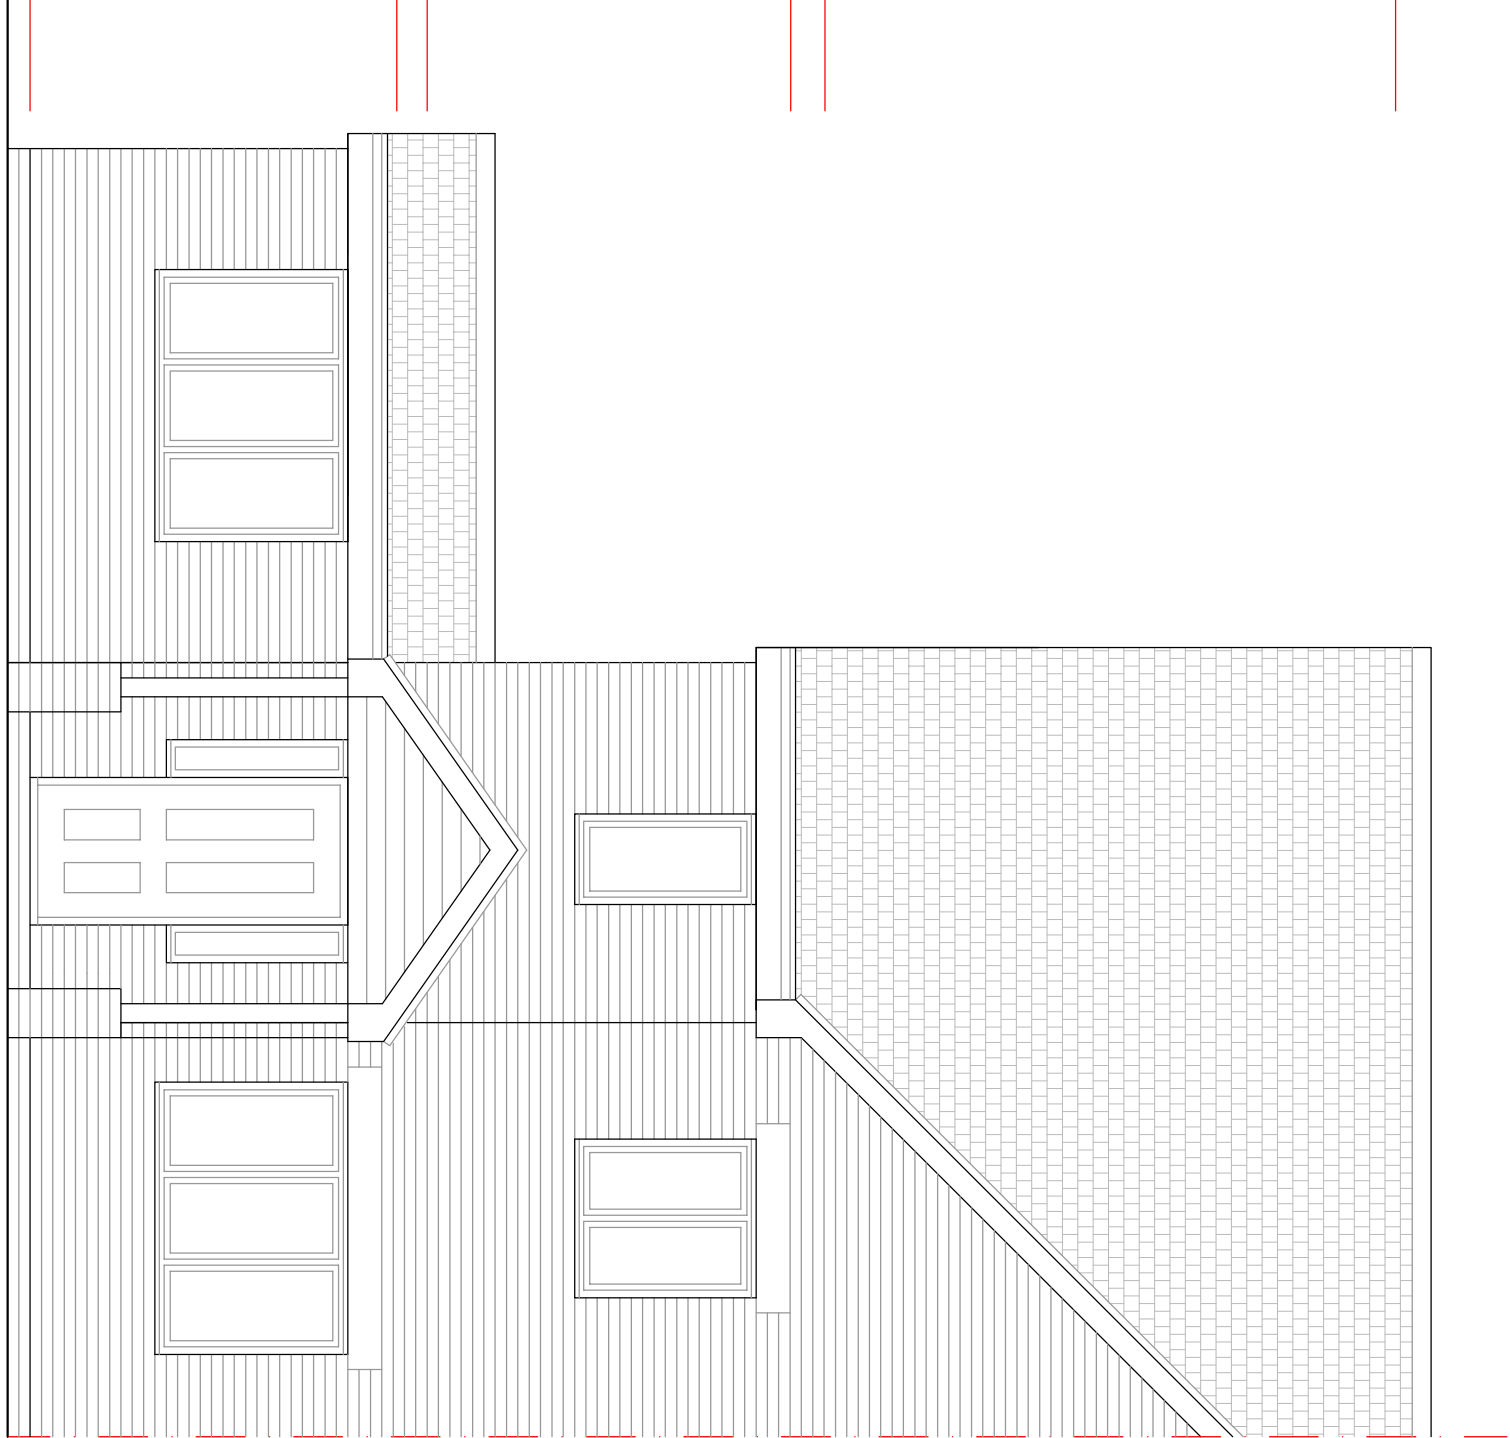


PROPOSED FRONT ELEVATION

Volume of extension 'A' is 86.4 cu m  
(enough left to include for porch)

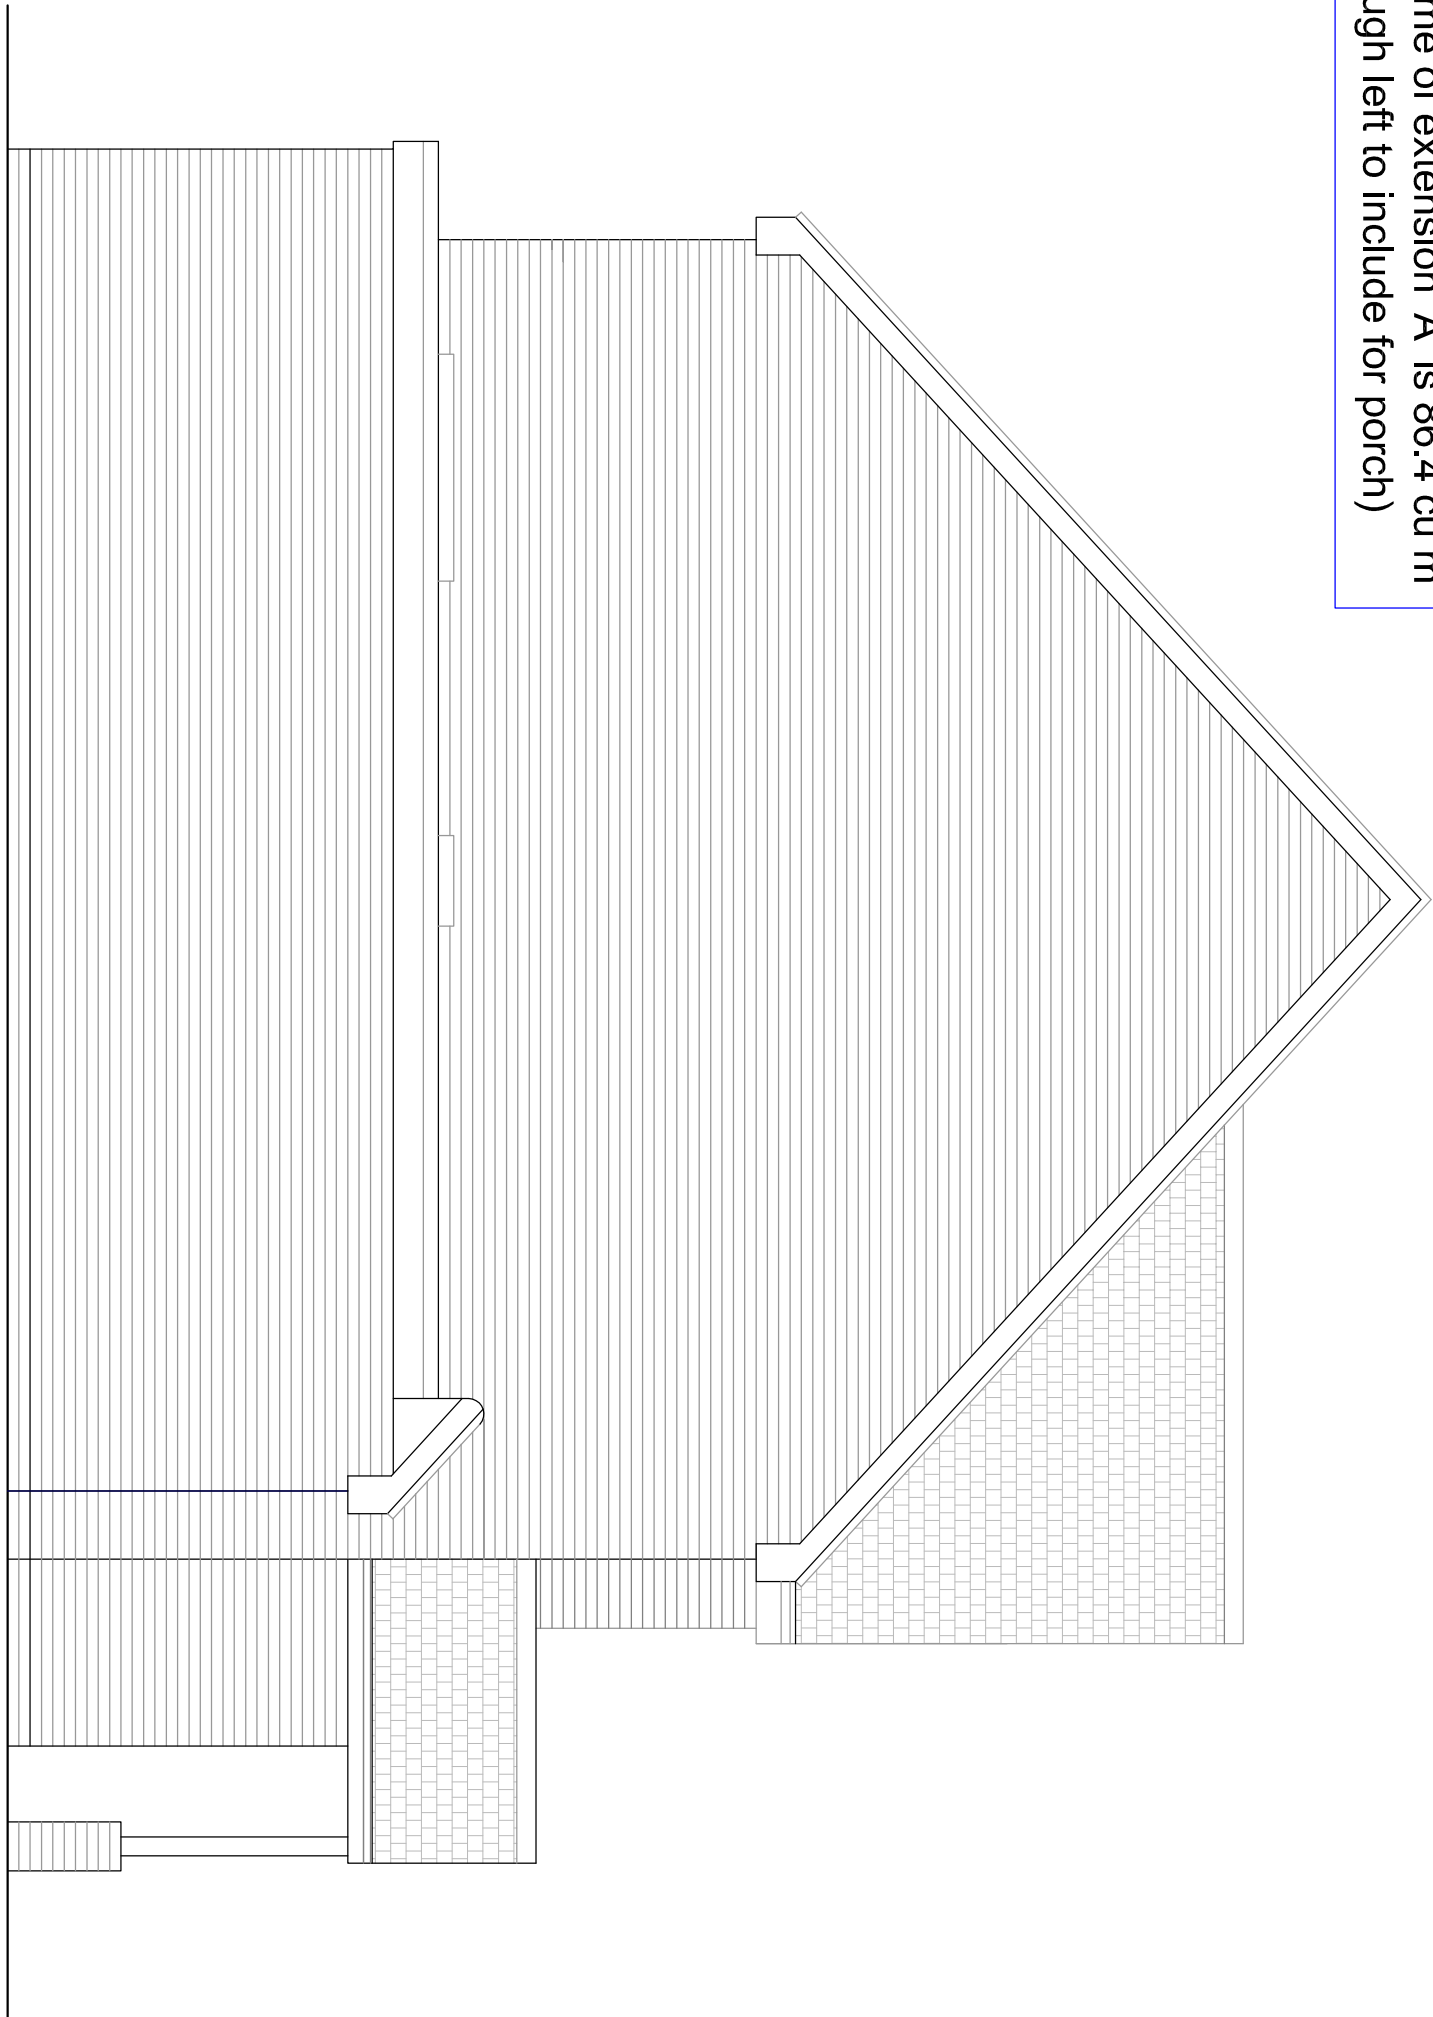

PROPOSED SOUTH FLANK ELEVATION

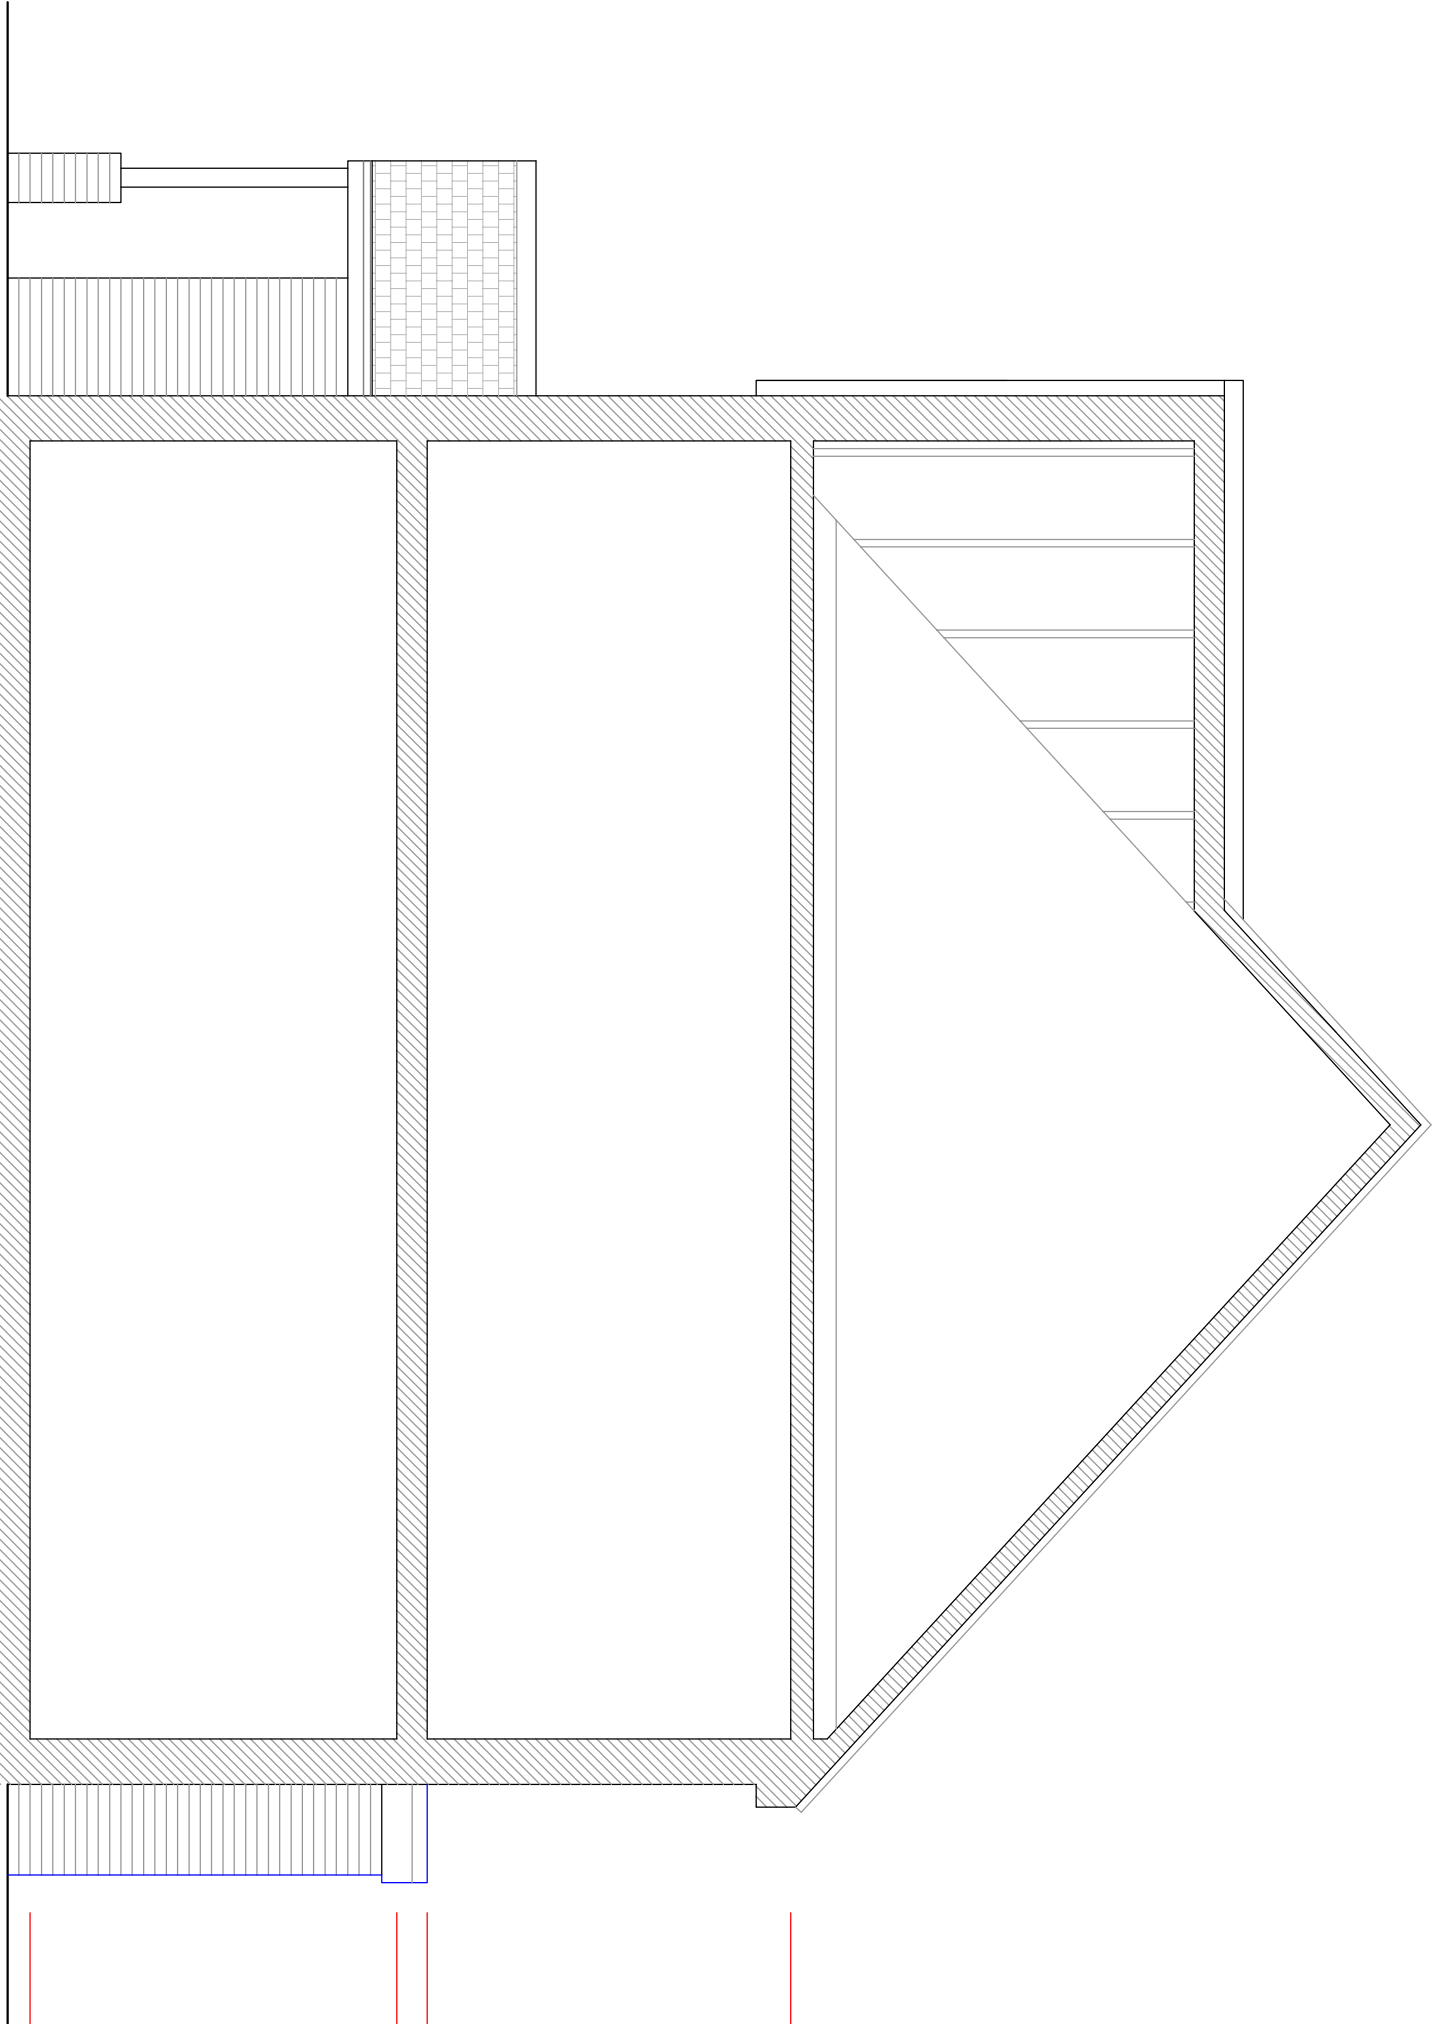

PROPOSED NORTH FLANK ELEVATION

**Impact Design Solutions**

Planning and Building Control Specialists

*email: [impactdesign@email.com](mailto:impactdesign@email.com)*

*mobile: 07920 714945*

Project

24 Sherwood Way, Epsom,  
KT19 8GY

Drawing

Proposed Views - A

Scale

1:50 @ A1 / 1:100 @ A3

Date

NOV 2020

Drawing No.

2011-24Sherwood-50

P1	REISSUED FOR PLANNING	15/09/21	SJ
iii	FLAT ROOF ROOF-LIGHTS ADDED	13/03/21	SJ
ii	MINOR AMENDMENTS	05/03/21	SJ
Rev	Description	Date	By