



PROPOSED FIRST FLOOR PLAN

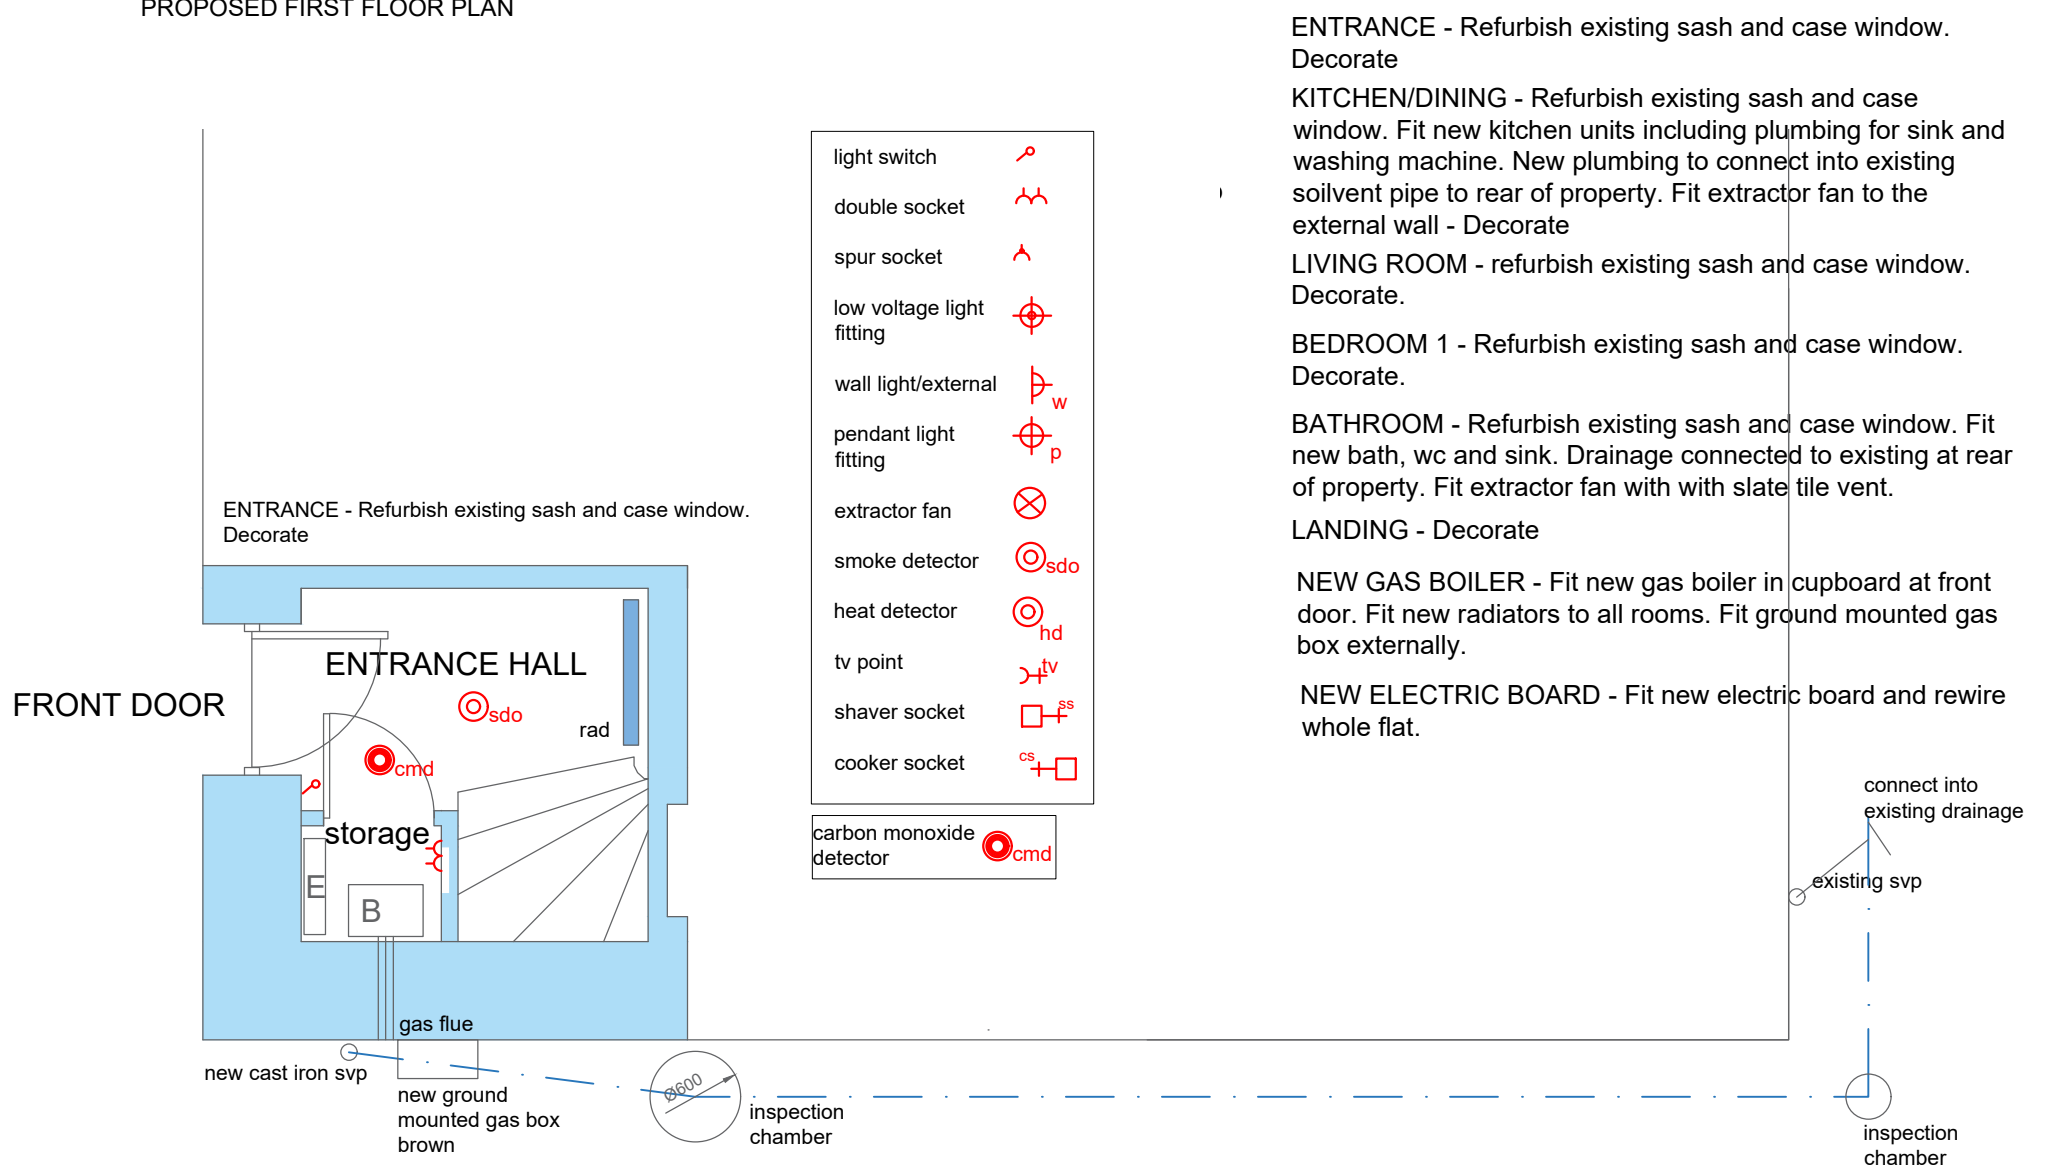

PROPOSED GROUND FLOOR PLAN

MRS MILLAR
 PROPOSED INTERNAL ALTERATIONS
 AT FLAT 9
 FORTH PLACE,
 STIRLING

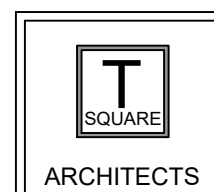

Architecture - Design - Planning
 39 Allanvale Road
 Bridge of Allan
 Stirling
 FK9 4PA
 Mob: 07596906412
 E-mail: claire.gibbons@tsquare-architects.co.uk Web: www.tsquare-architects.co.uk

PROPOSED GROUND AND FIRST FLOOR
 PLANS

| | | | | | | | |
|----------|----------|------|----------|-------|----|--------|-----|
| scale | 1:50 | date | 10.02.21 | drawn | CG | status | LBC |
| proj no. | 2021-853 | | Dwg no. | T-401 | | | |