



EXISTING EAST ELEVATION

DATUM 8.000m

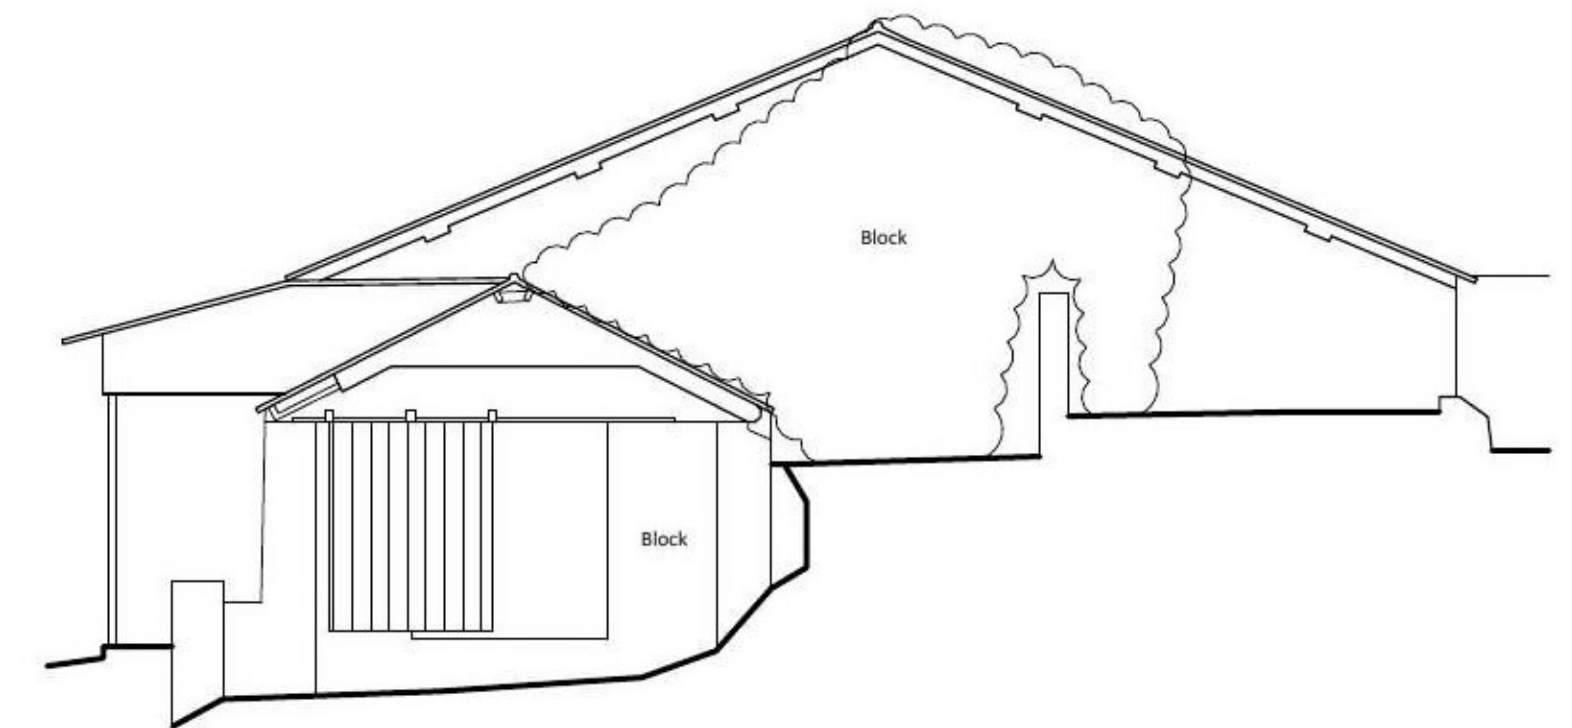


EXISTING NORTH ELEVATION


DATUM 8.000m

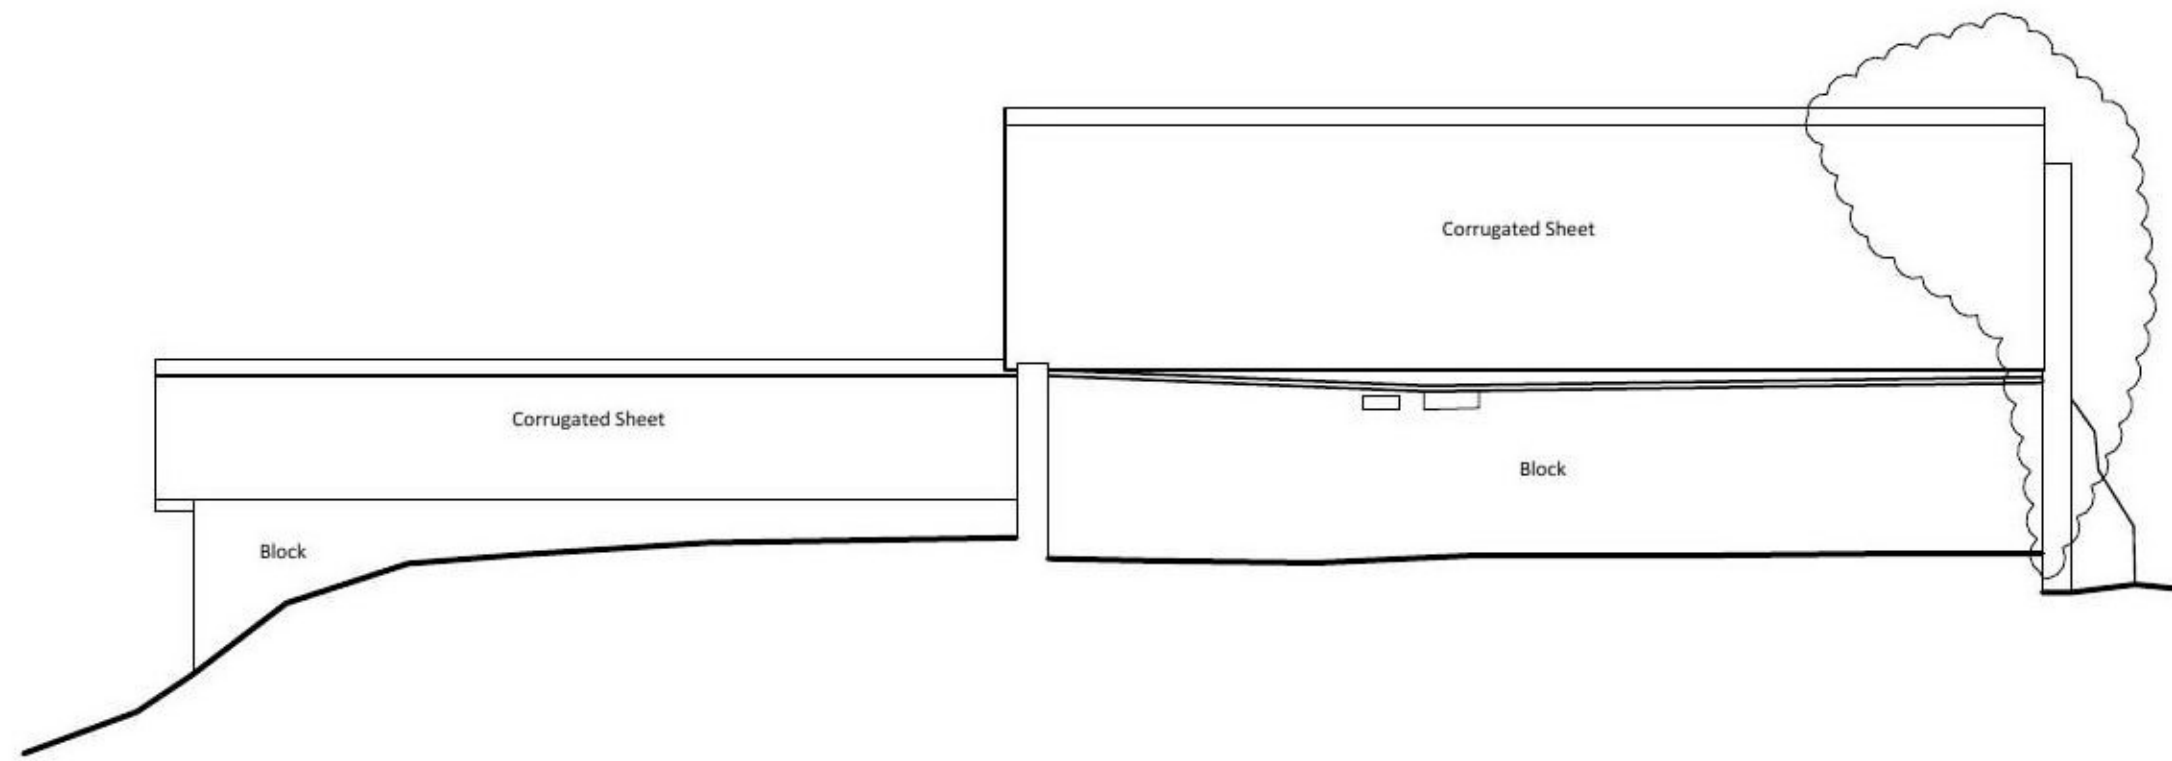

EXISTING WEST ELEVATION

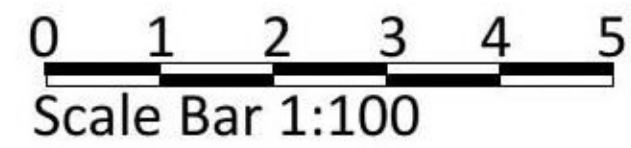

DATUM 8.000m

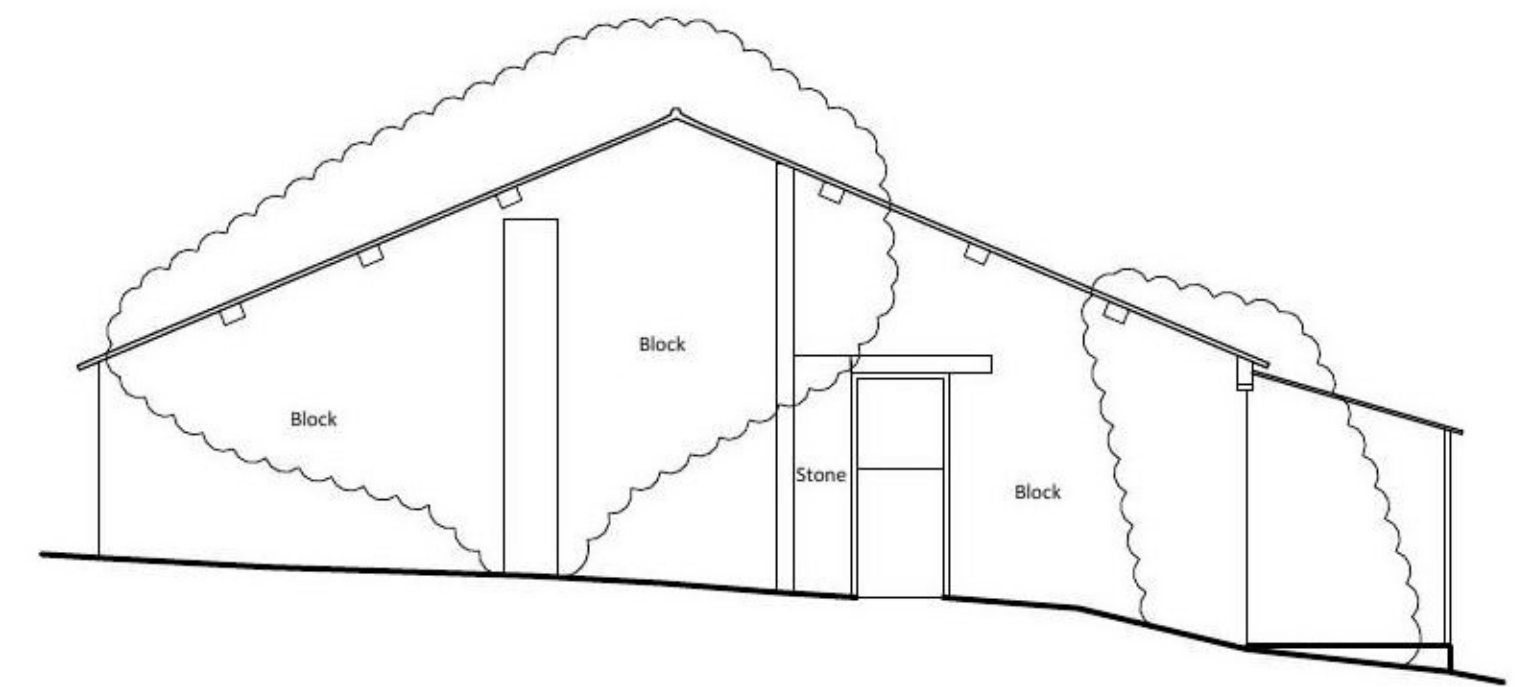

EXISTING SOUTH ELEVATION

DATUM 8.000m

REV.	DESCRIPTION	BY	DATE
Revisions:			

© Copyright

<p>PROJECT</p> <p>Lee Barton Farm, St Keyne, Liskeard, Cornwall. PL14 4QS</p>	<p>CLIENT</p> <p>Mr and Mrs Towler.</p>	<p>DATE</p> <p>Mar 2021</p>
<p>TITLE</p> <p>Elevations as Existing</p>	<p>SCALE AT A3</p> <p>1:100 @ A3</p>	<p>DRAWING NO.</p> <p>633/02</p>

<p>REVISION</p> <p>-</p>	<p>DRAWN BY</p> <p>DF</p>
--------------------------	---------------------------

DEAN FLETCHER
 Architectural Design, Draughting & CAD Services.
 Cresta, First Ra leigh, Bideford, DEVON. EX39 3NJ.
 info@deanfletcher.co.uk