



PROPOSED EAST ELEVATION


DATUM 8.000m

- Key**
- New painted sand cement render colour Cream to match Farmhouse
  - Existing stonework to be retained
  - New natural slate roofs
  - Windows - Painted timber to match existing
  - Fascias - Painted timber to match existing
  - Gutters - Black Upvc to match existing
  - FW Drainage - to existing system
  - SW Drainage - to new soakaways



PROPOSED NORTH ELEVATION


DATUM 8.000m

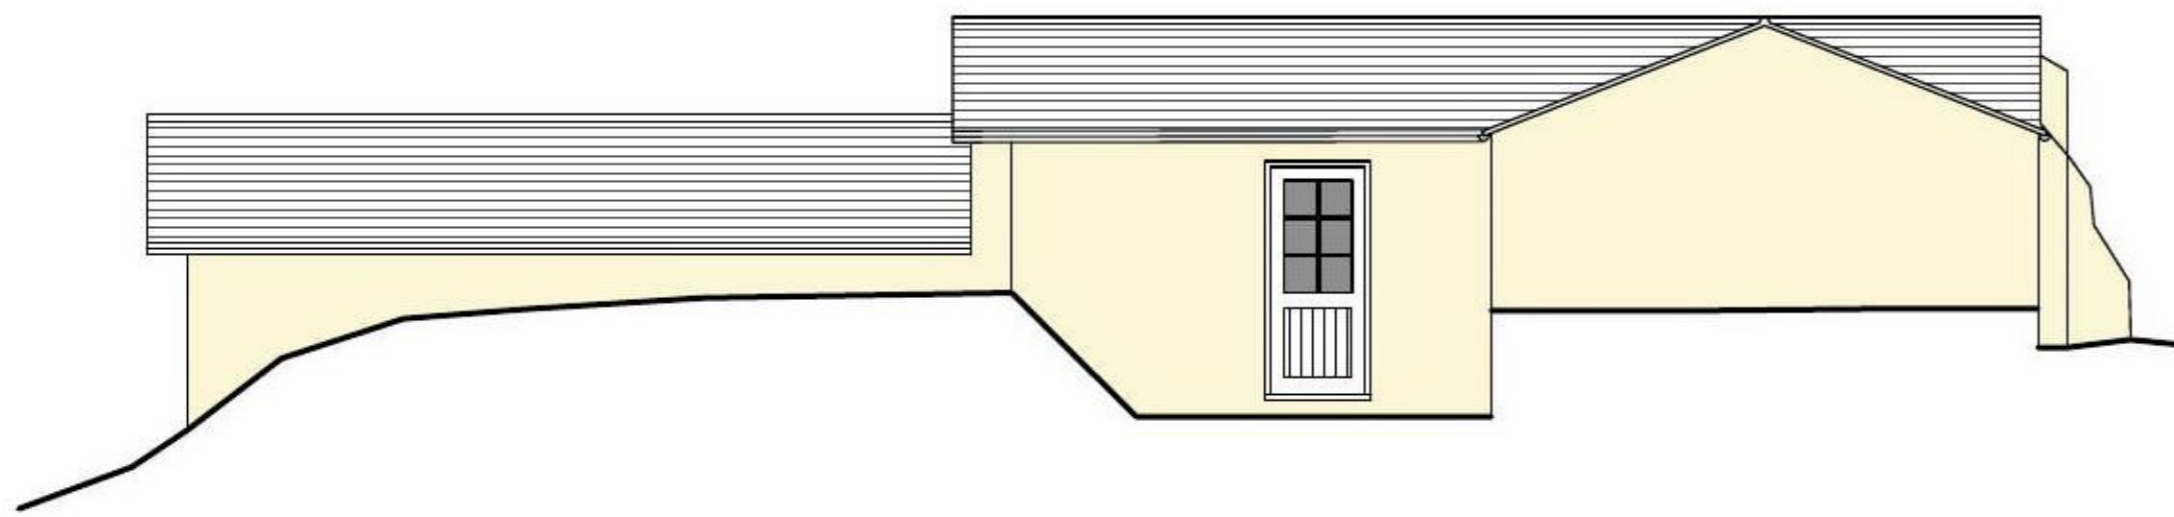

PROPOSED WEST ELEVATION

0 1 2 3 4 5  
Scale Bar 1:100

DATUM 8.000m

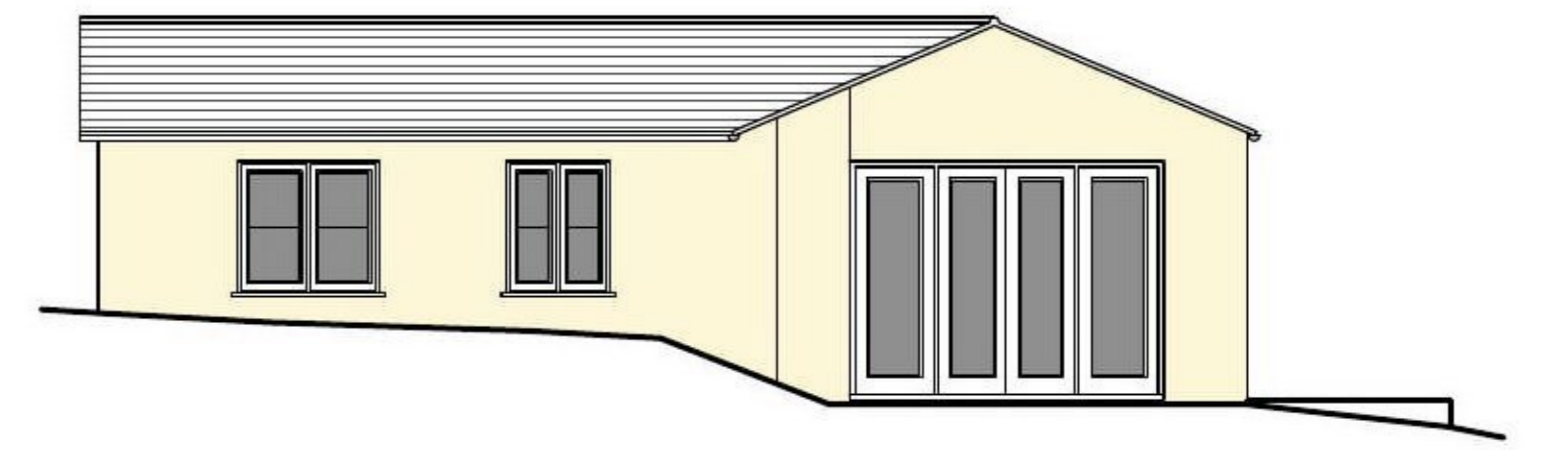

PROPOSED SOUTH ELEVATION

DATUM 8.000m

REV:	DESCRIPTION:	BY:	DATE:
Revisions:			© Copyright

<b>PROJECT</b> Lee Barton Farm, St Keyne, Liskeard, Cornwall. PL14 4QS		<b>CLIENT</b> Mr and Mrs Towler.		<b>DATE</b> Mar 2021		<b>DEAN FLETCHER</b> Architectural Design, Draughting & CAD Services. Cresta, First Raleigh, Bideford, DEVON. EX39 3NJ. info@deanfletcher.co.uk
<b>TITLE</b> Elevations as Proposed		<b>SCALE AT A3</b> 1:100 @ A3	<b>DRAWING NO.</b> 633/04	<b>REVISION</b> -	<b>DRAWN BY</b> DF	