

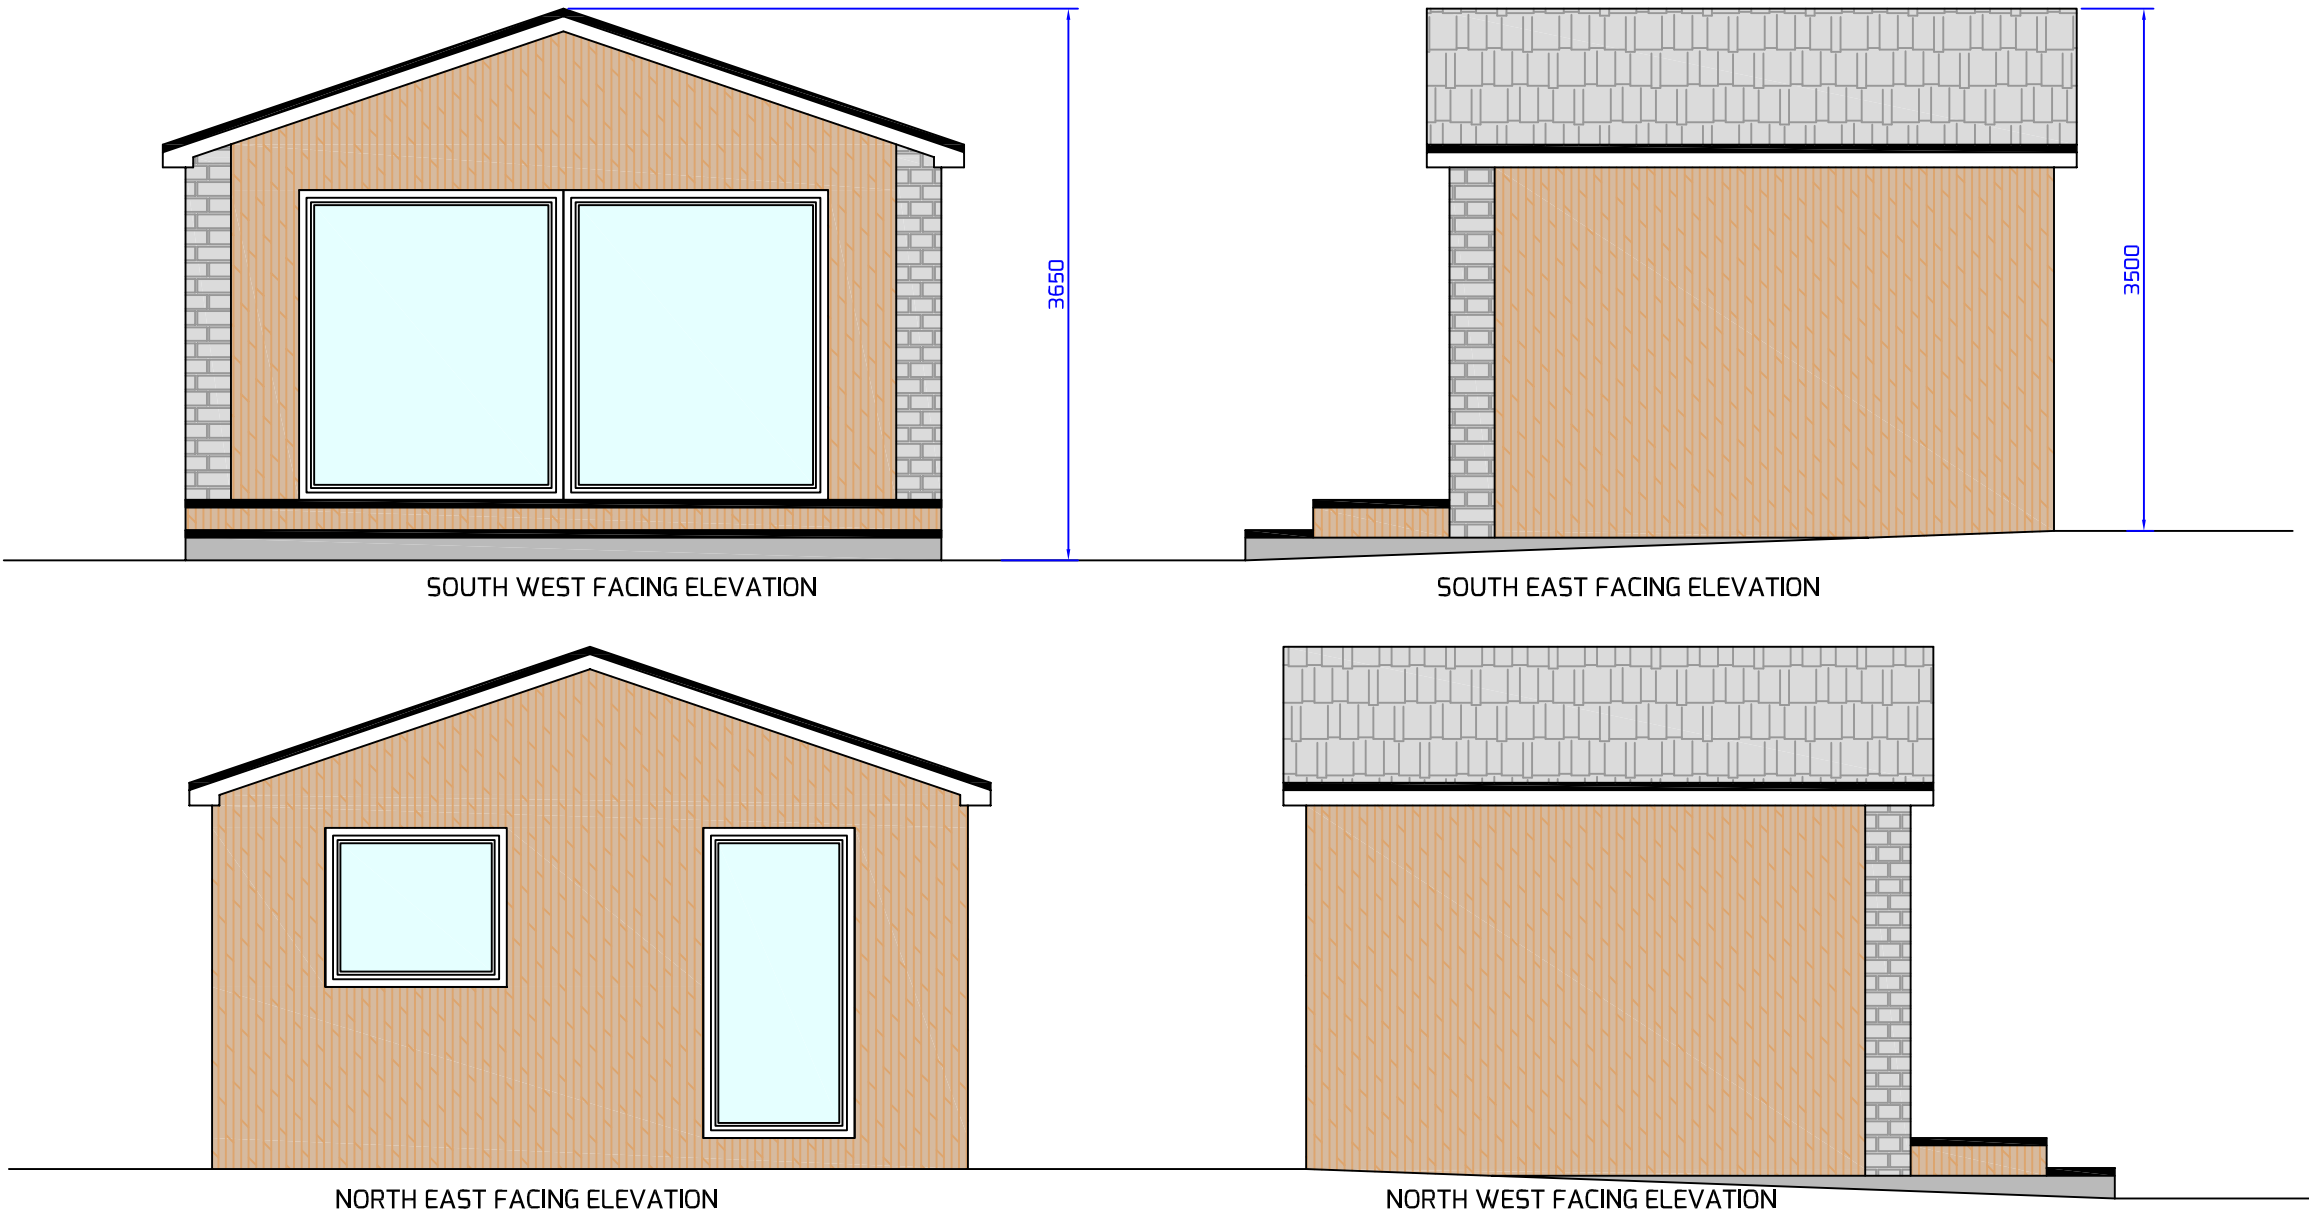



PROPOSED ELEVATIONS - SCALE 1:50

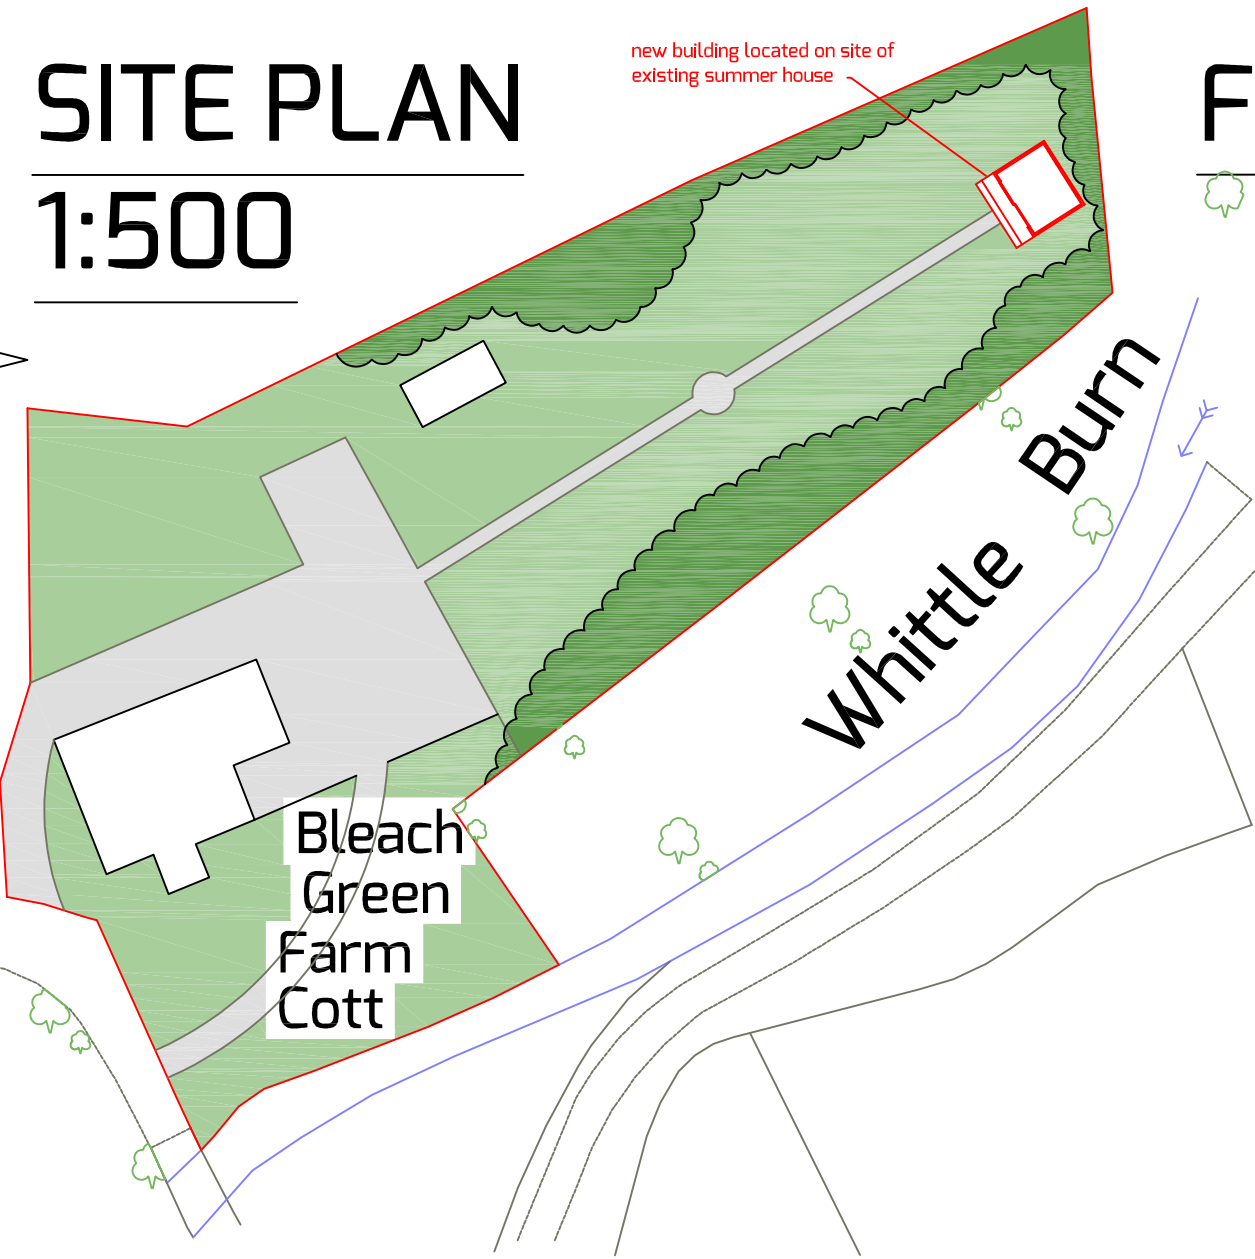

SITE PLAN 1:500


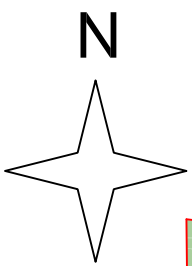


FLOOR PLAN 1:50

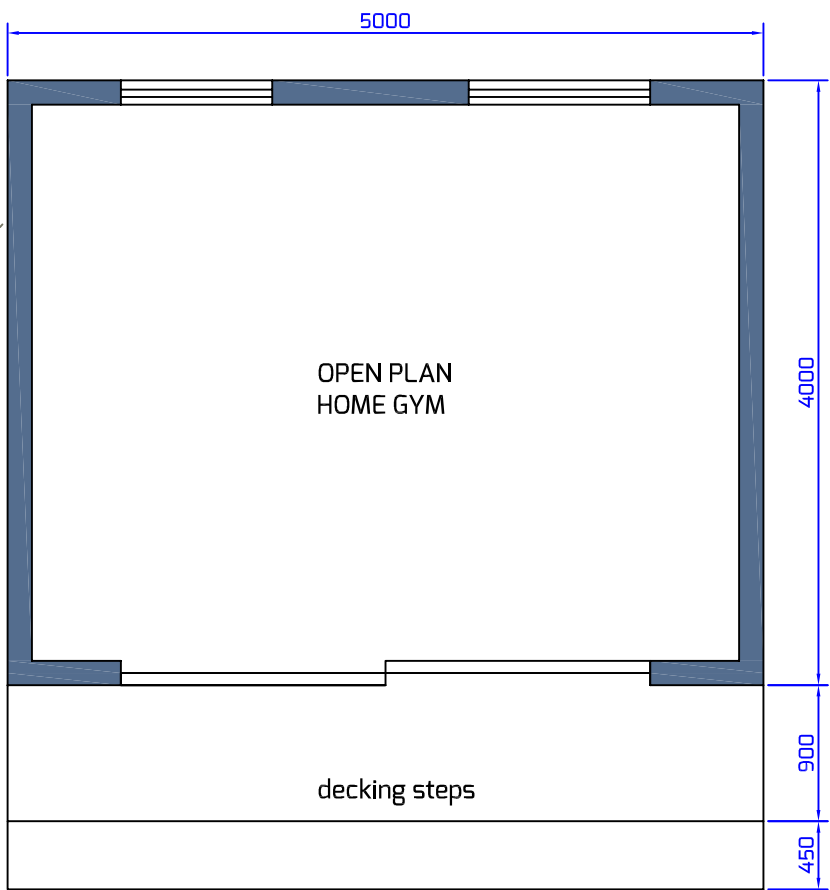

EXISTING SUMMER HOUSE - 1:100

TO BE REMOVED

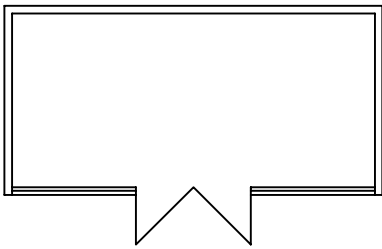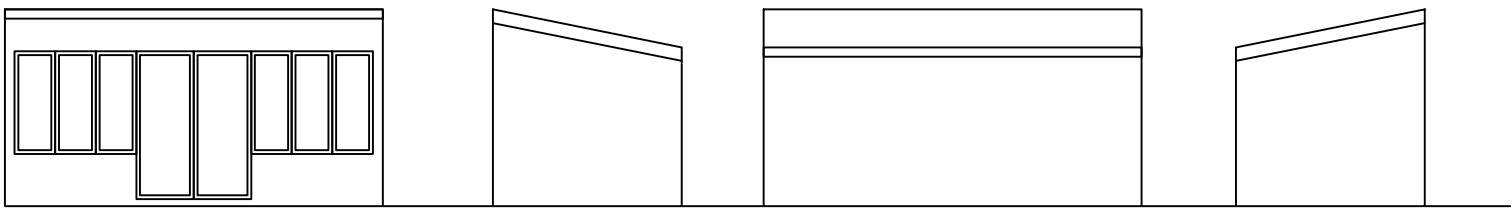

- Proposed Materials
- Western red cedar cladding with Norstone detailing to walls
 - Apex roof finished in grey Metrotile shingles
 - Aluminium framed double glazed windows & doors in Anthracite Grey



Lee Fenton
Planning Services Ltd

Carrfield, Ingol Lane, Hambleton, Lancashire FY6 9BJ

info@leefentonplanning.com 07792 566005

PROJECT:

SITING OF TIMBER FRAMED GARDEN BUILDING FOR USE AS HOME GYM

MR BONSON

Bleach Green Farm Cottage,
Ovingham,
Prudhoe,
Northumberland,
NE42 6BL

DATE: 21/01/2021

DWG No: LF/PB/3521

SCALE: 1:50 & 1:500

PAPER SIZE: A2