

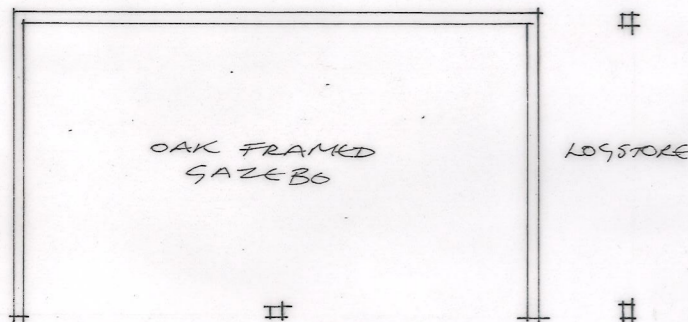
 



ROOF & BLOCK PLAN
1:500

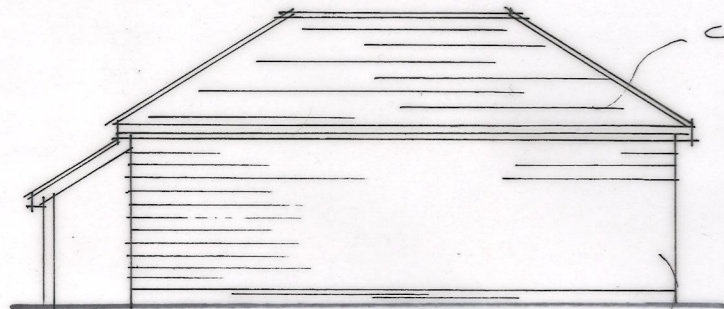


FLOOR PLAN

 


N.W. ELEVATION

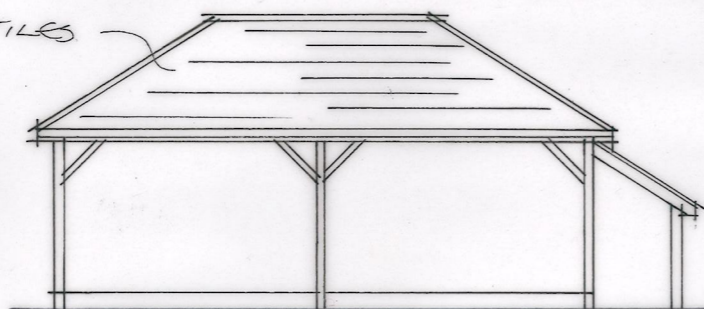


S.E. ELEVATION

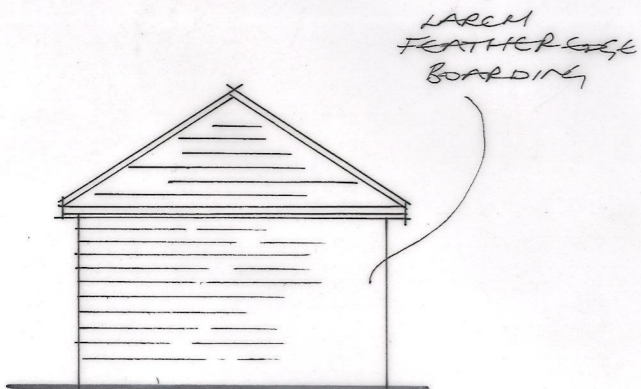


S.W. ELEVATION

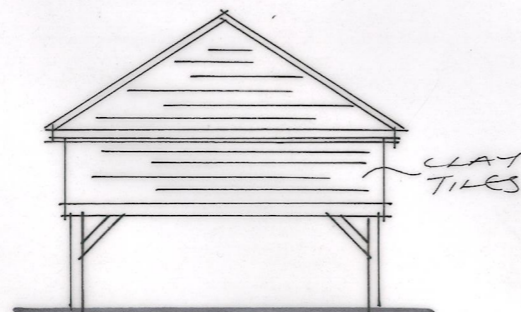

N.E. ELEVATION

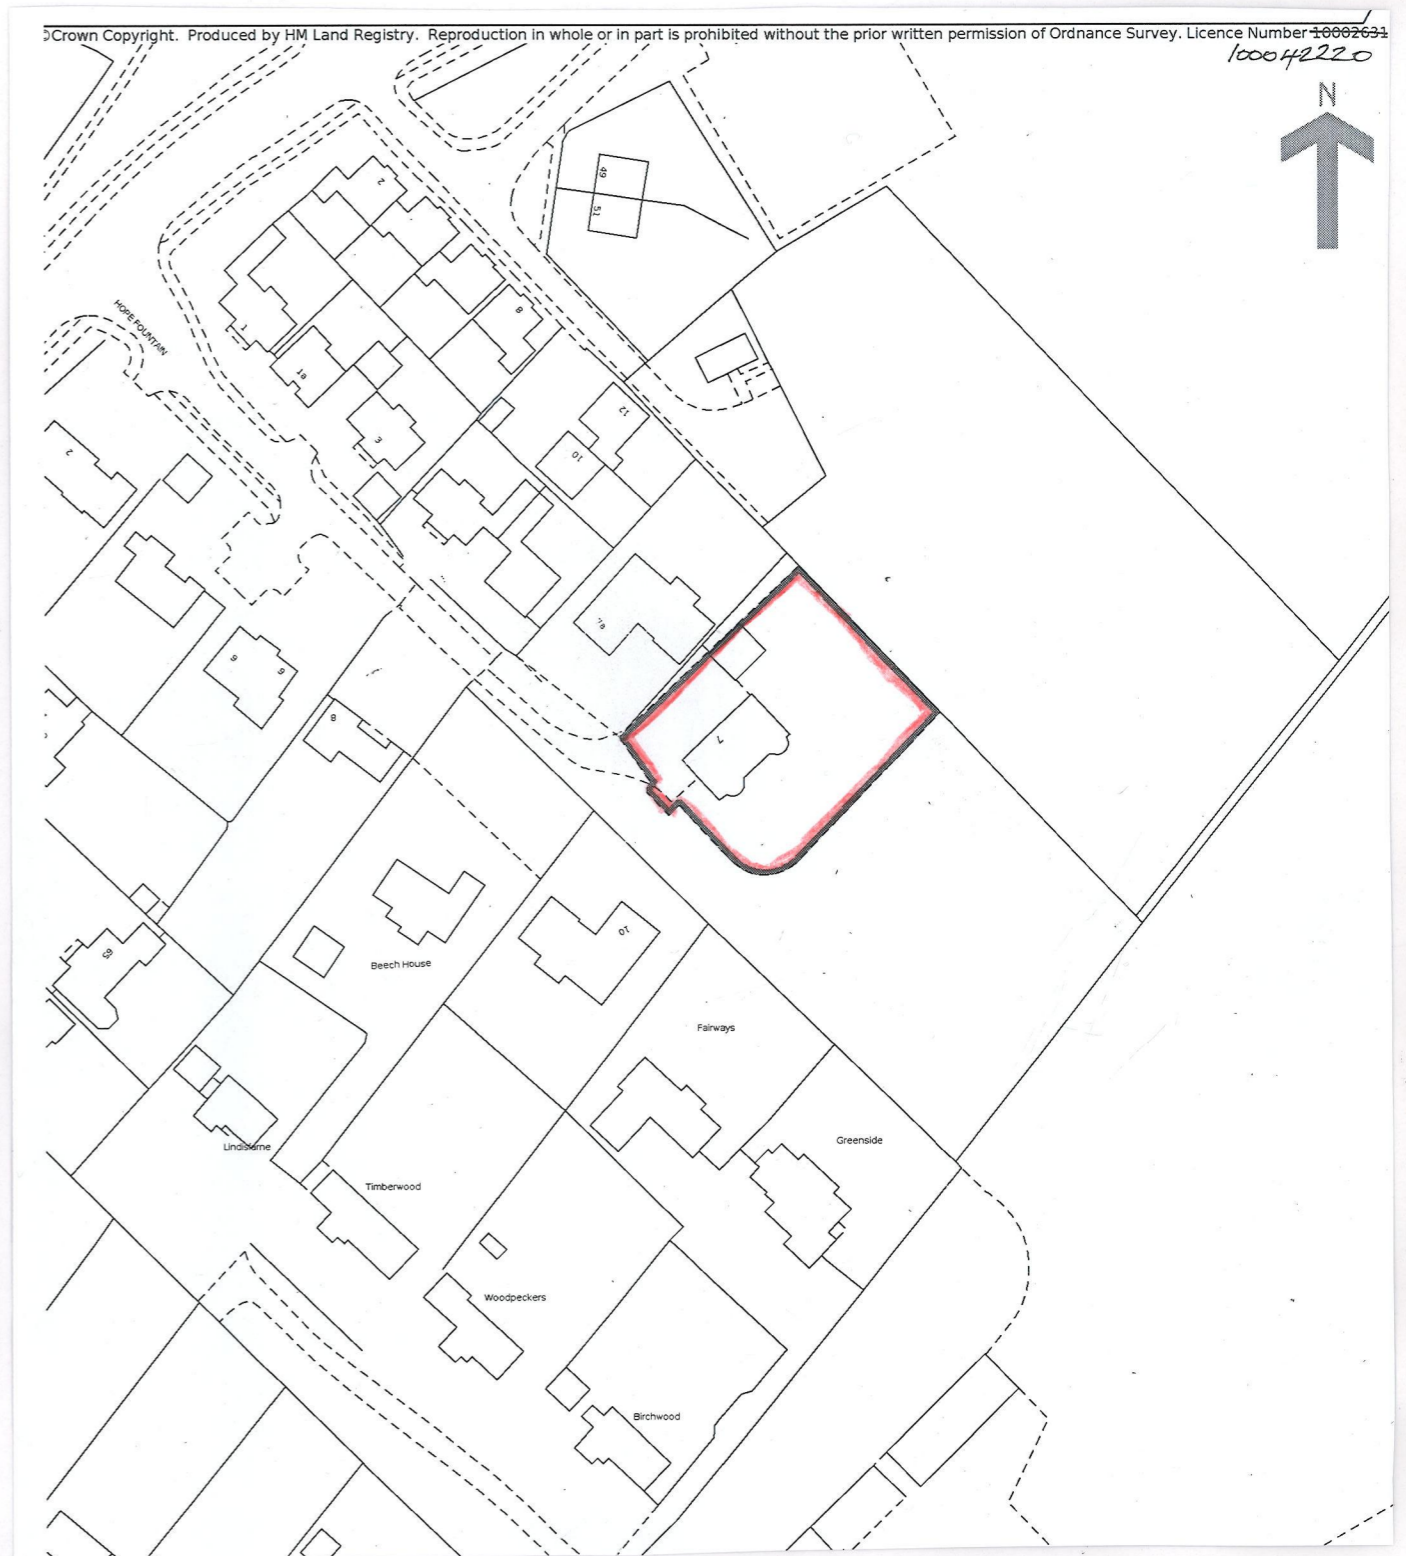

LOCATION PLAN 1:1250

 

D.J. Green & Associates
Planning Design Development

25 Worsley Road, Frimley Green
Surrey GU16 9AS
Tel: 01276 505969

© Copyright

Project PROPOSED GAZEBO @
7 HOPE FOUNTAIN
CAMBERLEY
GU15 1JF

Client MR & MRS BROPHY

Scale 1:100 UNR Date FEB
@ A3 2021

Drawn DJG

Drwg. No. 858-1

Rev