



SOUTH ELEVATION

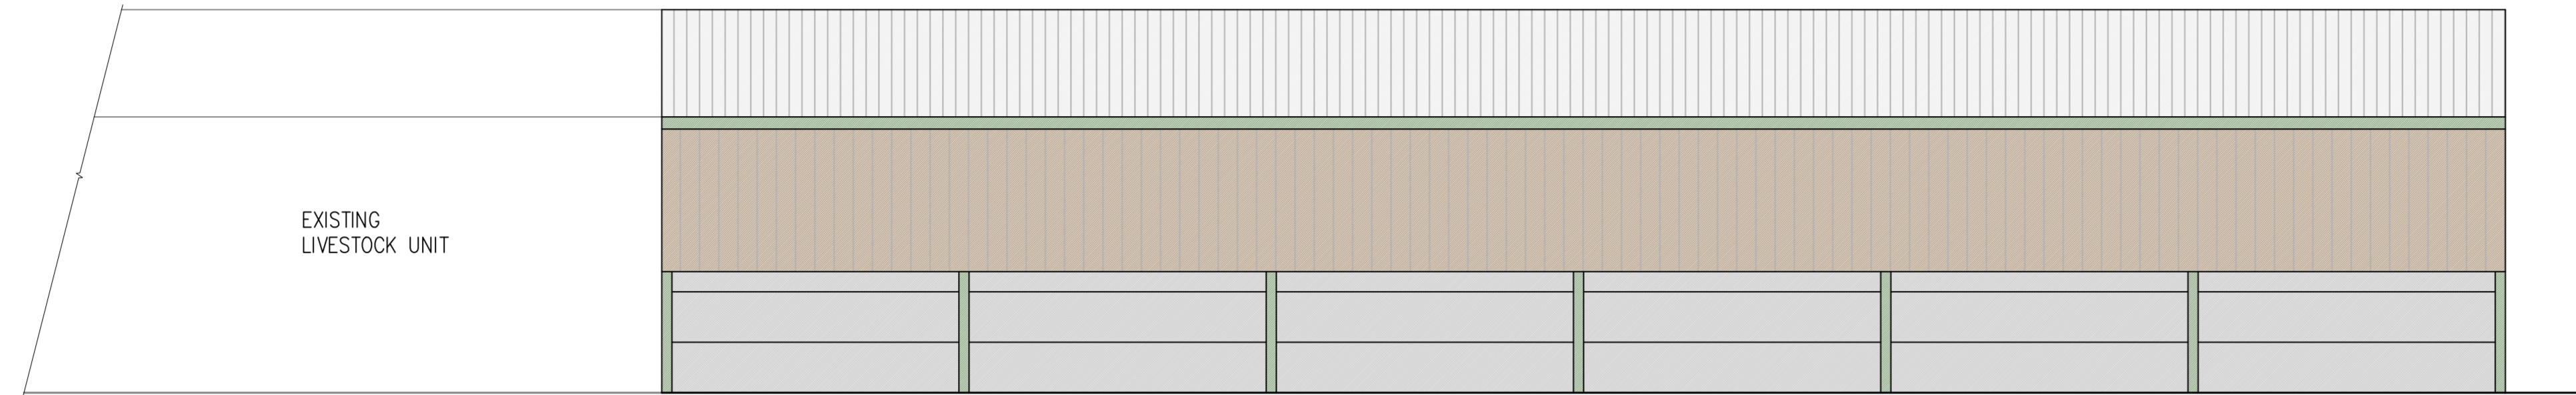


WEST ELEVATION



EAST ELEVATION

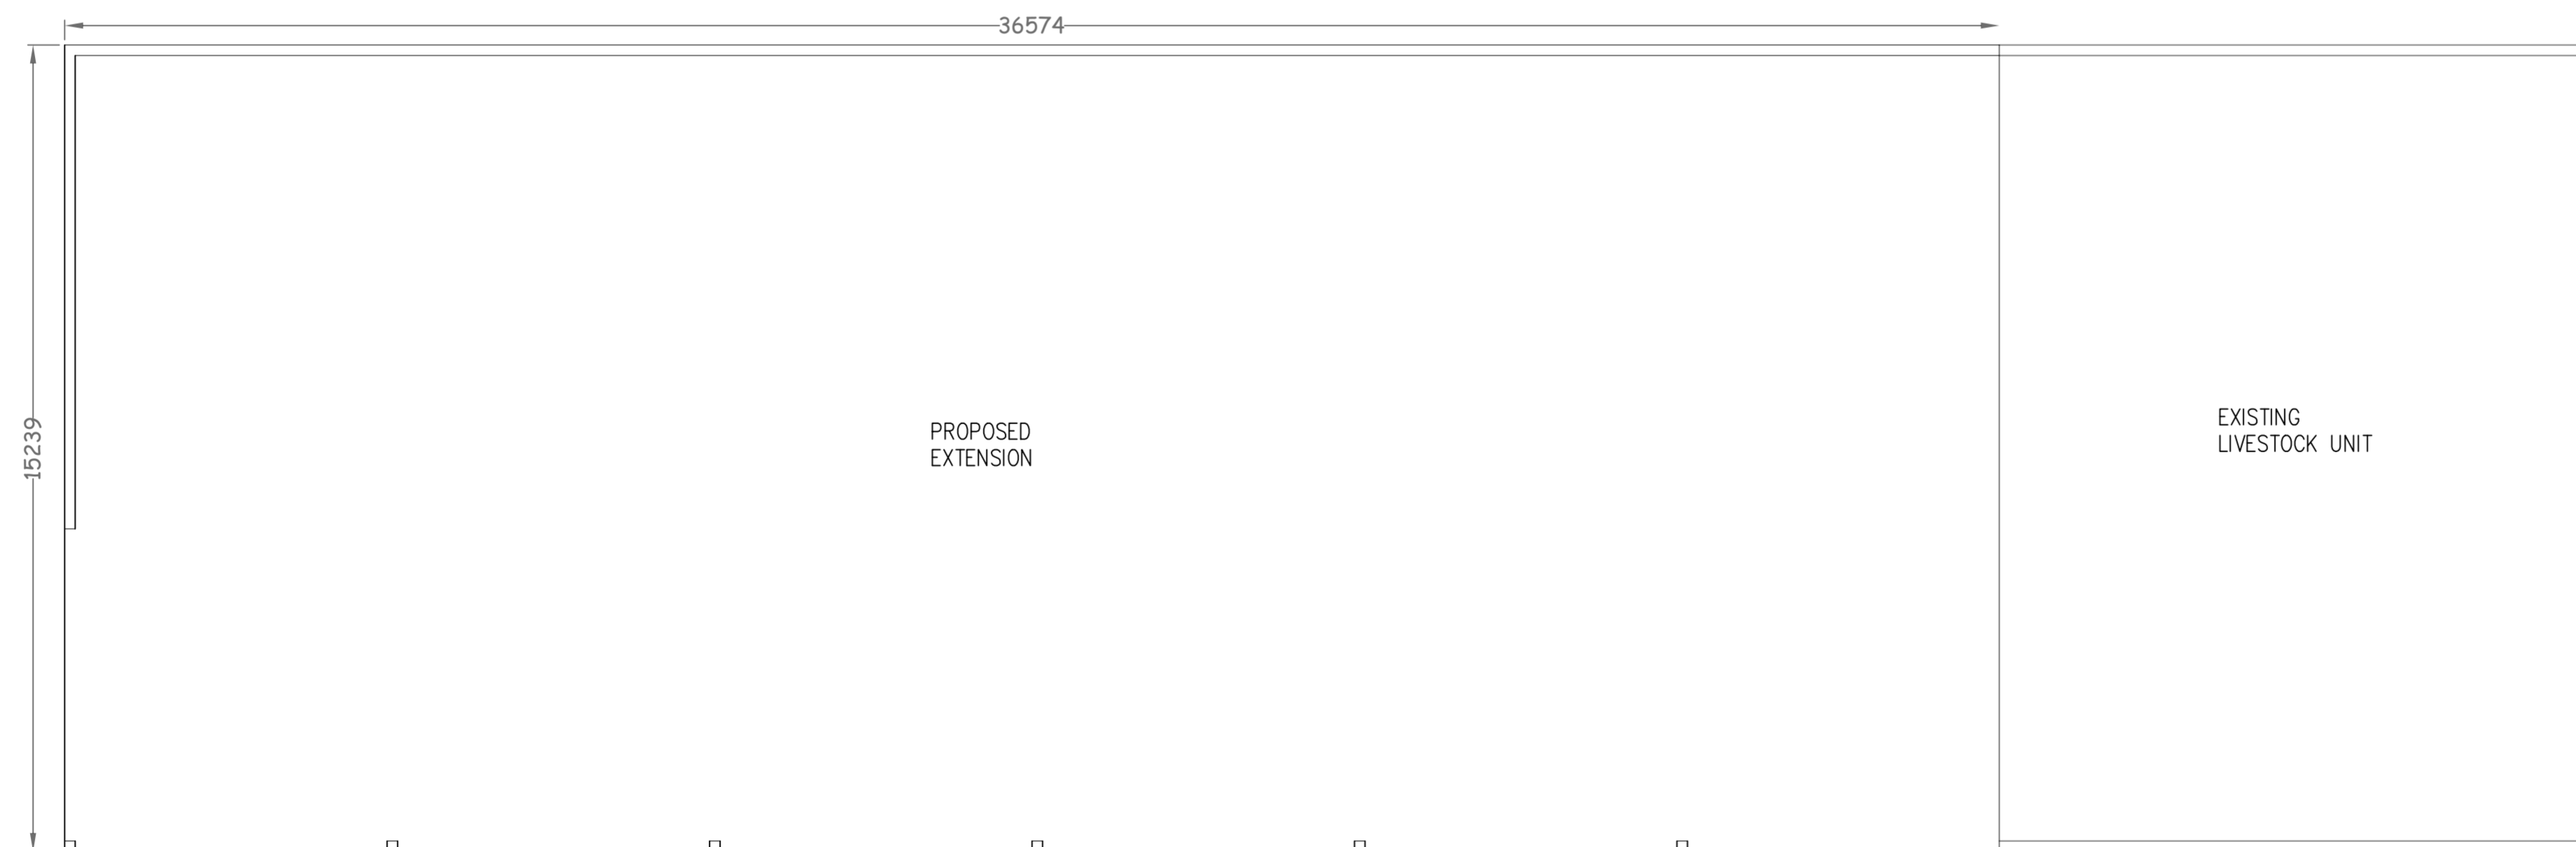


FLOOR PLAN

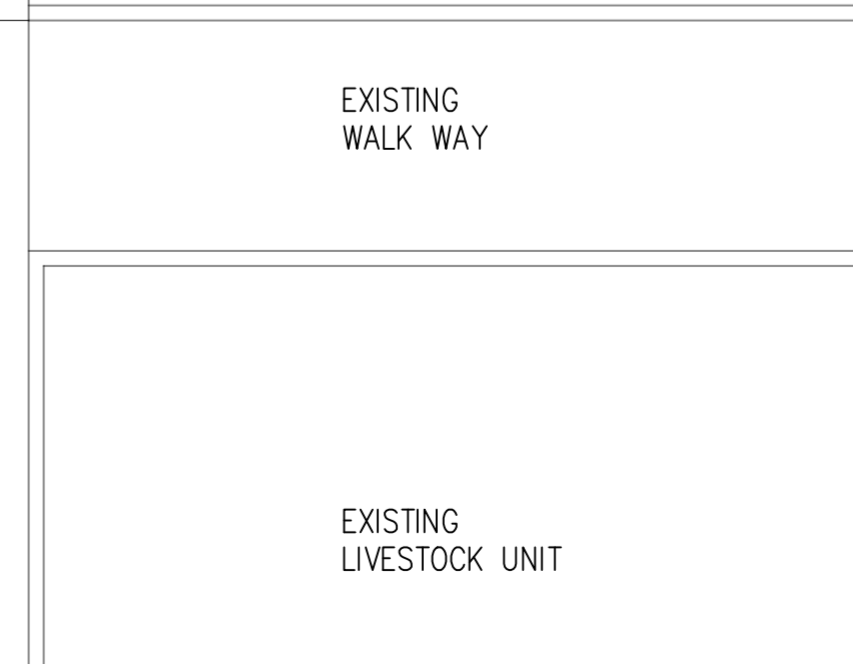

EXISTING WALK WAY

EXISTING LIVESTOCK UNIT

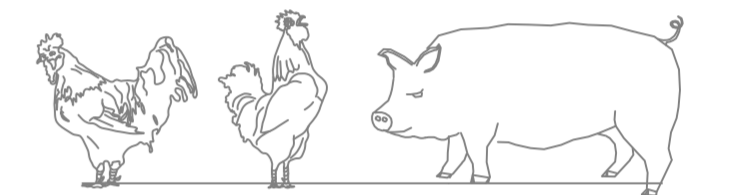

IAN PICK ASSOCIATES LTD
Specialist Agricultural & Rural Planning Consultants

Station Farm Offices
Wansford Road
Nafferton
Driffield
East Yorkshire
YO25 8NJ

T : 01377 253363
E : mail@ianpick.co.uk
W : www.ianpickassociates.co.uk

CLIENT
Messrs J R Gowthorpe
Favin Farm
Laytham
York
YO42 4PR

JOB TITLE
Agricultural Building

DWG. TITLE
Elevations A1

SCALE 1=100 DRN SH

DWG. NUMBER
IP/GG/03

DATE Mar 21 REV -