
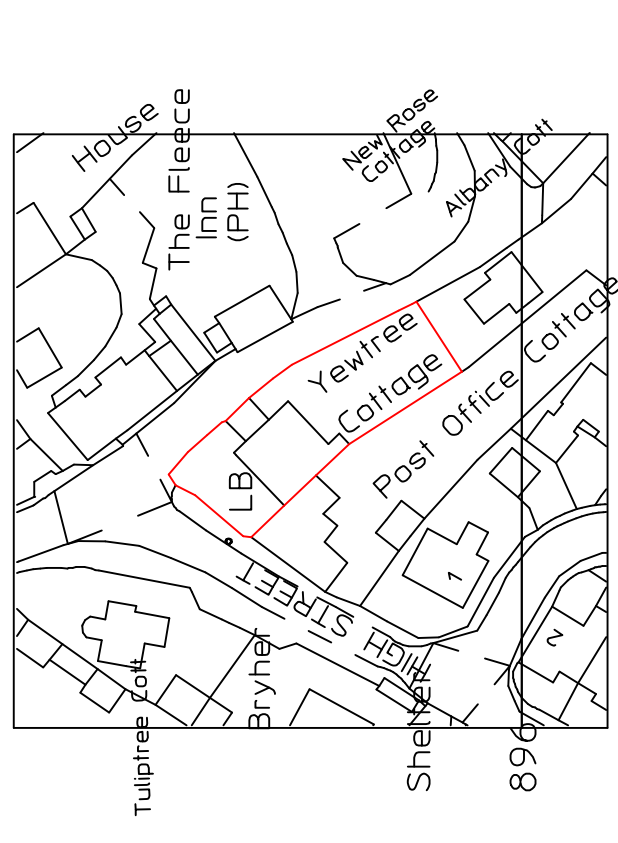



Crown copyright and database rights 2019 OS 100035409
 Reproduction in whole or in part is prohibited
 without the permission of Ordnance Survey.

SITE AREA 546 M2
 SITE PLAN
 Scale 1 : 200

 Metres



Metres
 LOCATION PLAN
 Scale 1 : 1250

A3 Paper Plot 1 : 1250

	
Ken Fowler Building Design Services <small>Coastside Practice Lane 100035409 Bournemouth Avon G3 9W Hampshire GU24 2JZ</small>	
Client	Mr & Mrs J Barraff
Venue	Yew Tree Cottage Hawkesbury Road Shelveton GU24 2JZ
Project	Replacement Windows
Drawing Site & Location Plans	
<small>Printed paper copies of this drawing must be free of all markings at dimensions and particulars to be checked on site before work commences.</small>	
DATE	10 February 2021
SCALE	1 : 1250 & 1 : 200
DRAWN BY	24/03/2021

