


DRAWING PROVIDED FOR PLANNING DISCUSSION ONLY AND IS NOT INTENDED FOR CONSTRUCTION


ALL DETAILS ARE INDICATIVE. CONTRACTOR TO PROVIDE FULL CONSTRUCTION DETAILS PRIOR TO COMMENCEMENT OF WORKS




03 Proposed Rear Elevation (South East)
Scale 1:100

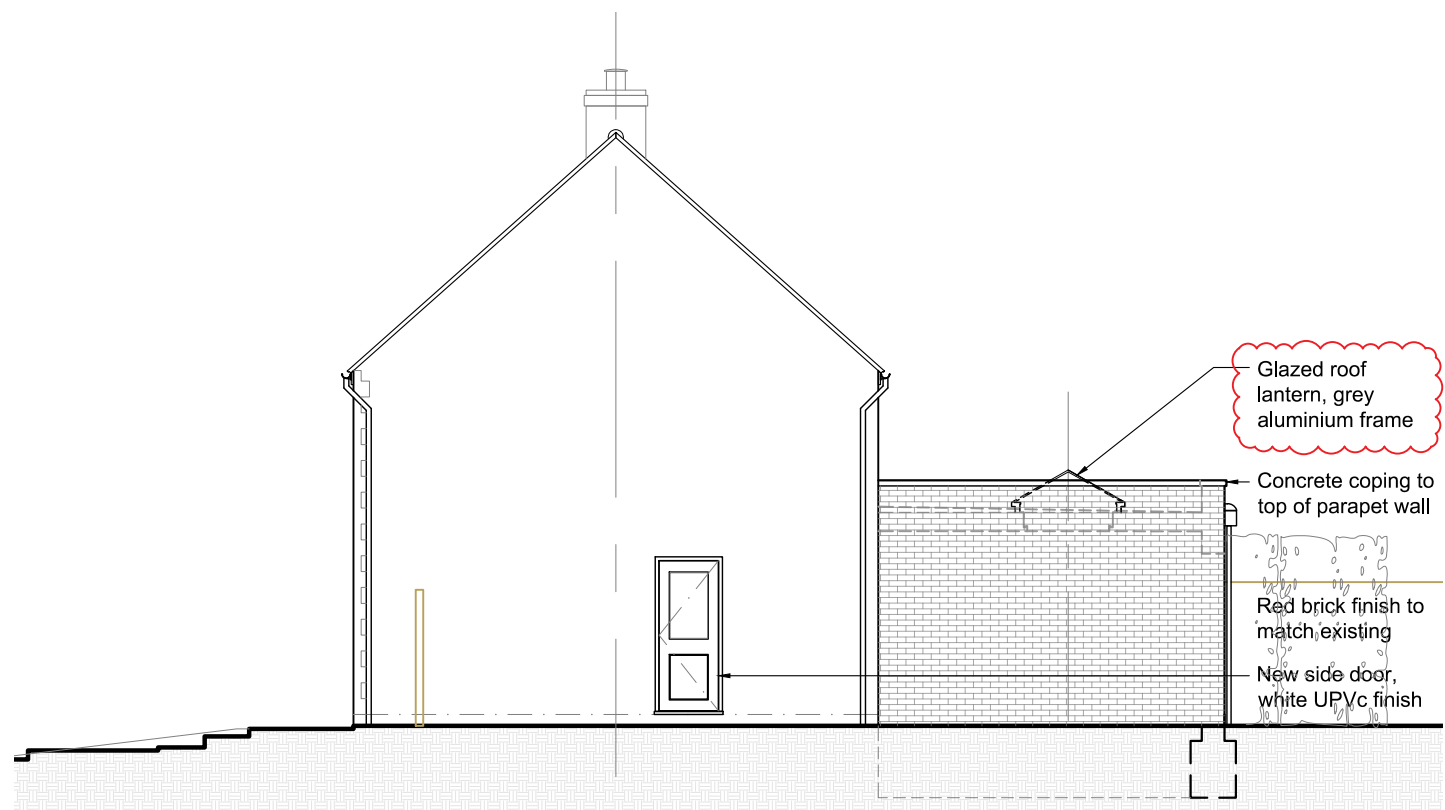

02 Proposed Side Elevation (South West)
Scale 1:100

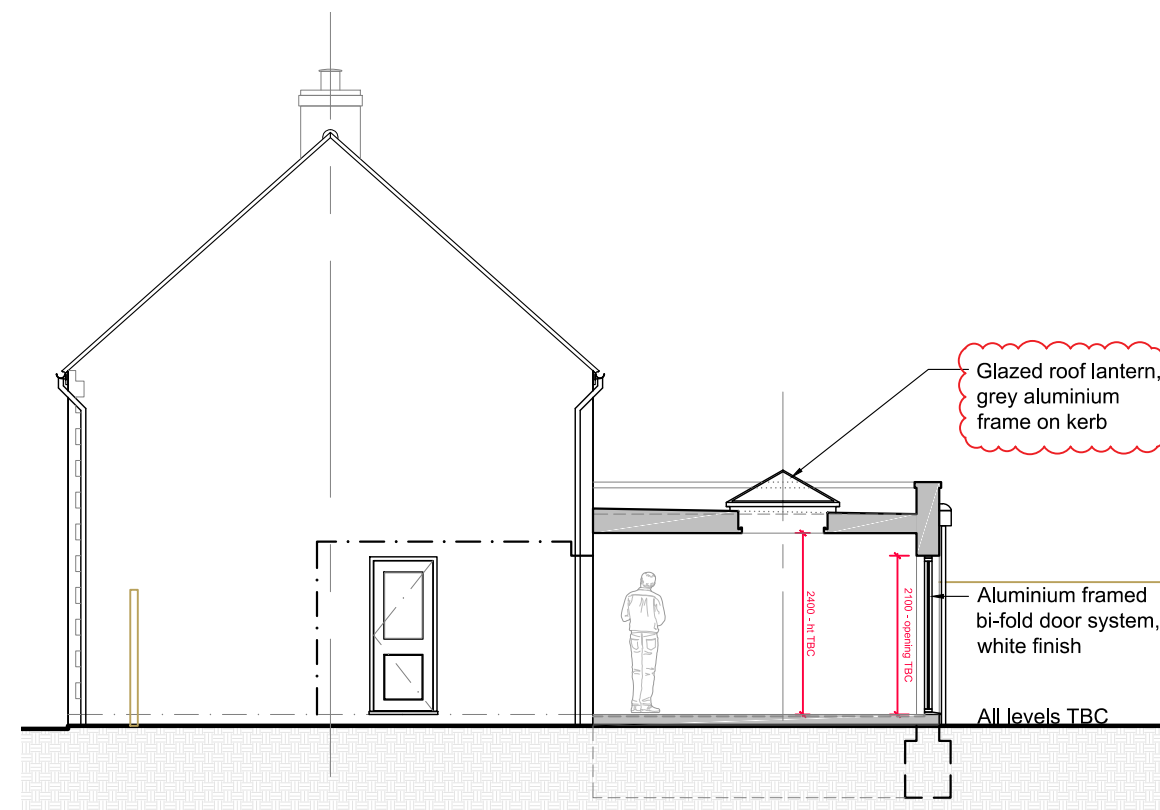

03 Proposed Section (South West)
Scale 1:100

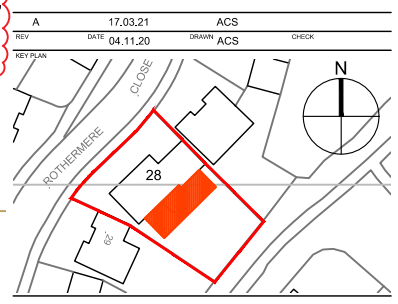

CHAPPELLSMITH LIMITED
Interior Design Consultants • CAD Drafting & Detailing
12 Chatsworth Drive, Leckhampton, Cheltenham, Gloucestershire, GL53 0AG
Mob: 07855 675891
Tel: 01242 261276
email: andrew@chappellsmithltd.co.uk

PROJECT EMAIL ADDRESS: andrew@chappellsmithltd.co.uk
PROJECT: 28 Rothermere Close
Cheltenham
TITLE: Proposed South East and South West Elevations
SCALE @ A3: 1:100
PROJECT NO: 20-357
DRAWING NO: 0005
REV: A