


DRAWING PROVIDED FOR PLANNING DISCUSSION ONLY AND IS NOT INTENDED FOR CONSTRUCTION


ALL DETAILS ARE INDICATIVE. CONTRACTOR TO PROVIDE FULL CONSTRUCTION DETAILS PRIOR TO COMMENCEMENT OF WORKS



01 - Proposed Front Elevation (North West as Existing)
Scale 1:100

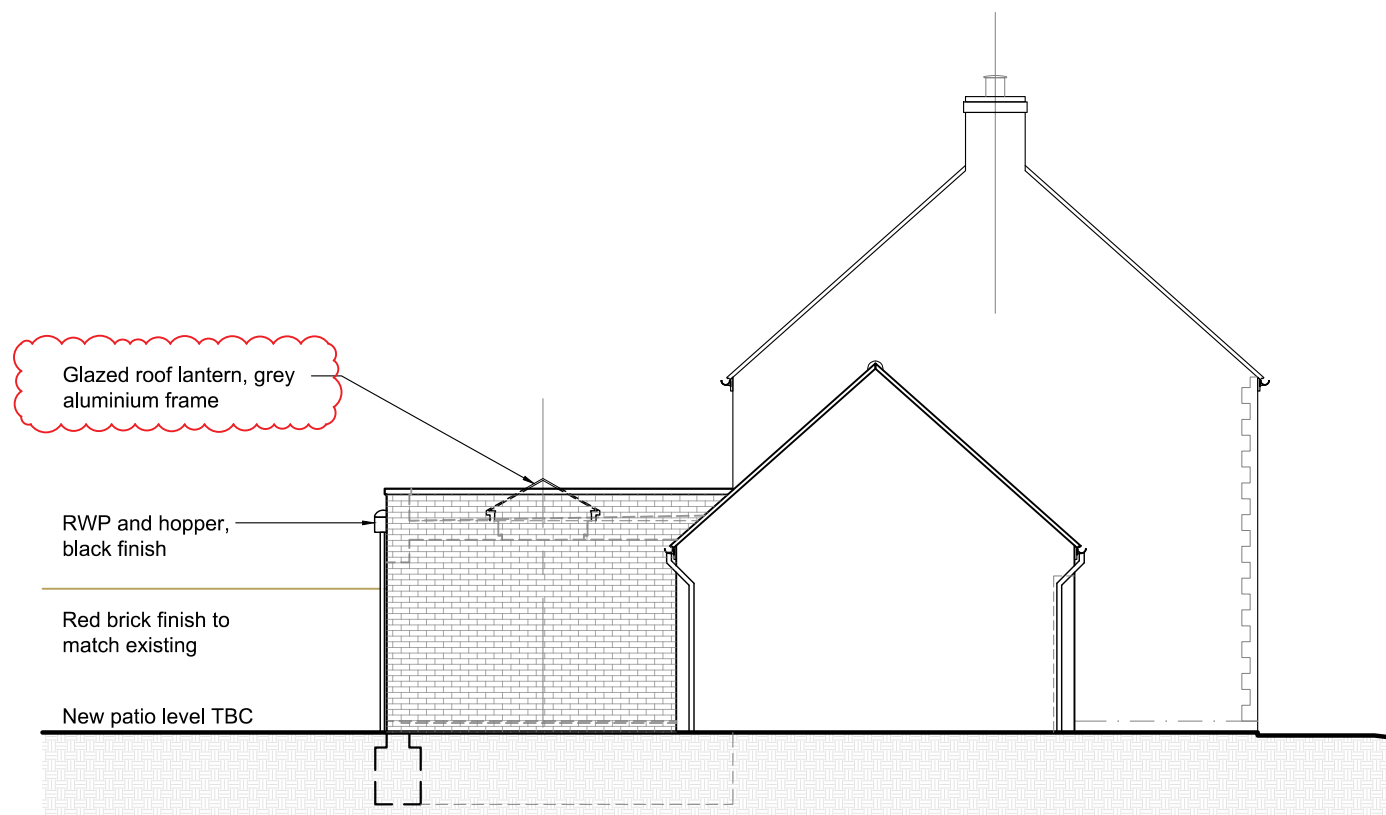

02 - Proposed Side Elevation (North East)
Scale 1:100

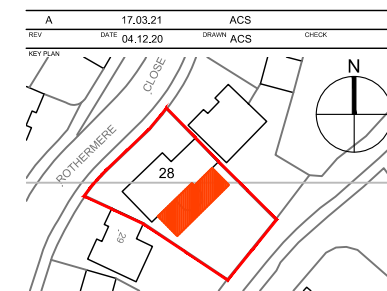

CHAPPELLSMITH LIMITED
Interior Design Consultants • CAD Draughting & Detailing

12 Chatsworth Drive, Leckhampton, Cheltenham, Gloucestershire, GL53 0AG

Mob: 07855 675891
Tel: 01242 261276
email: andrew@chappellsmithltd.co.uk

PROJECT EMAIL ADDRESS: andrew@chappellsmithltd.co.uk

PROJECT: 28 Rothermere Close
Cheltenham

TITLE: Proposed North West and North East Elevations
SCALE @ A3: 1:100
PROJECT NO: 20-357
DRAWING NO: 0004
REV: A