




DATUM 121.00m A.O.D.  
HILL COVERT  
FRONT/NORTH ELEVATION

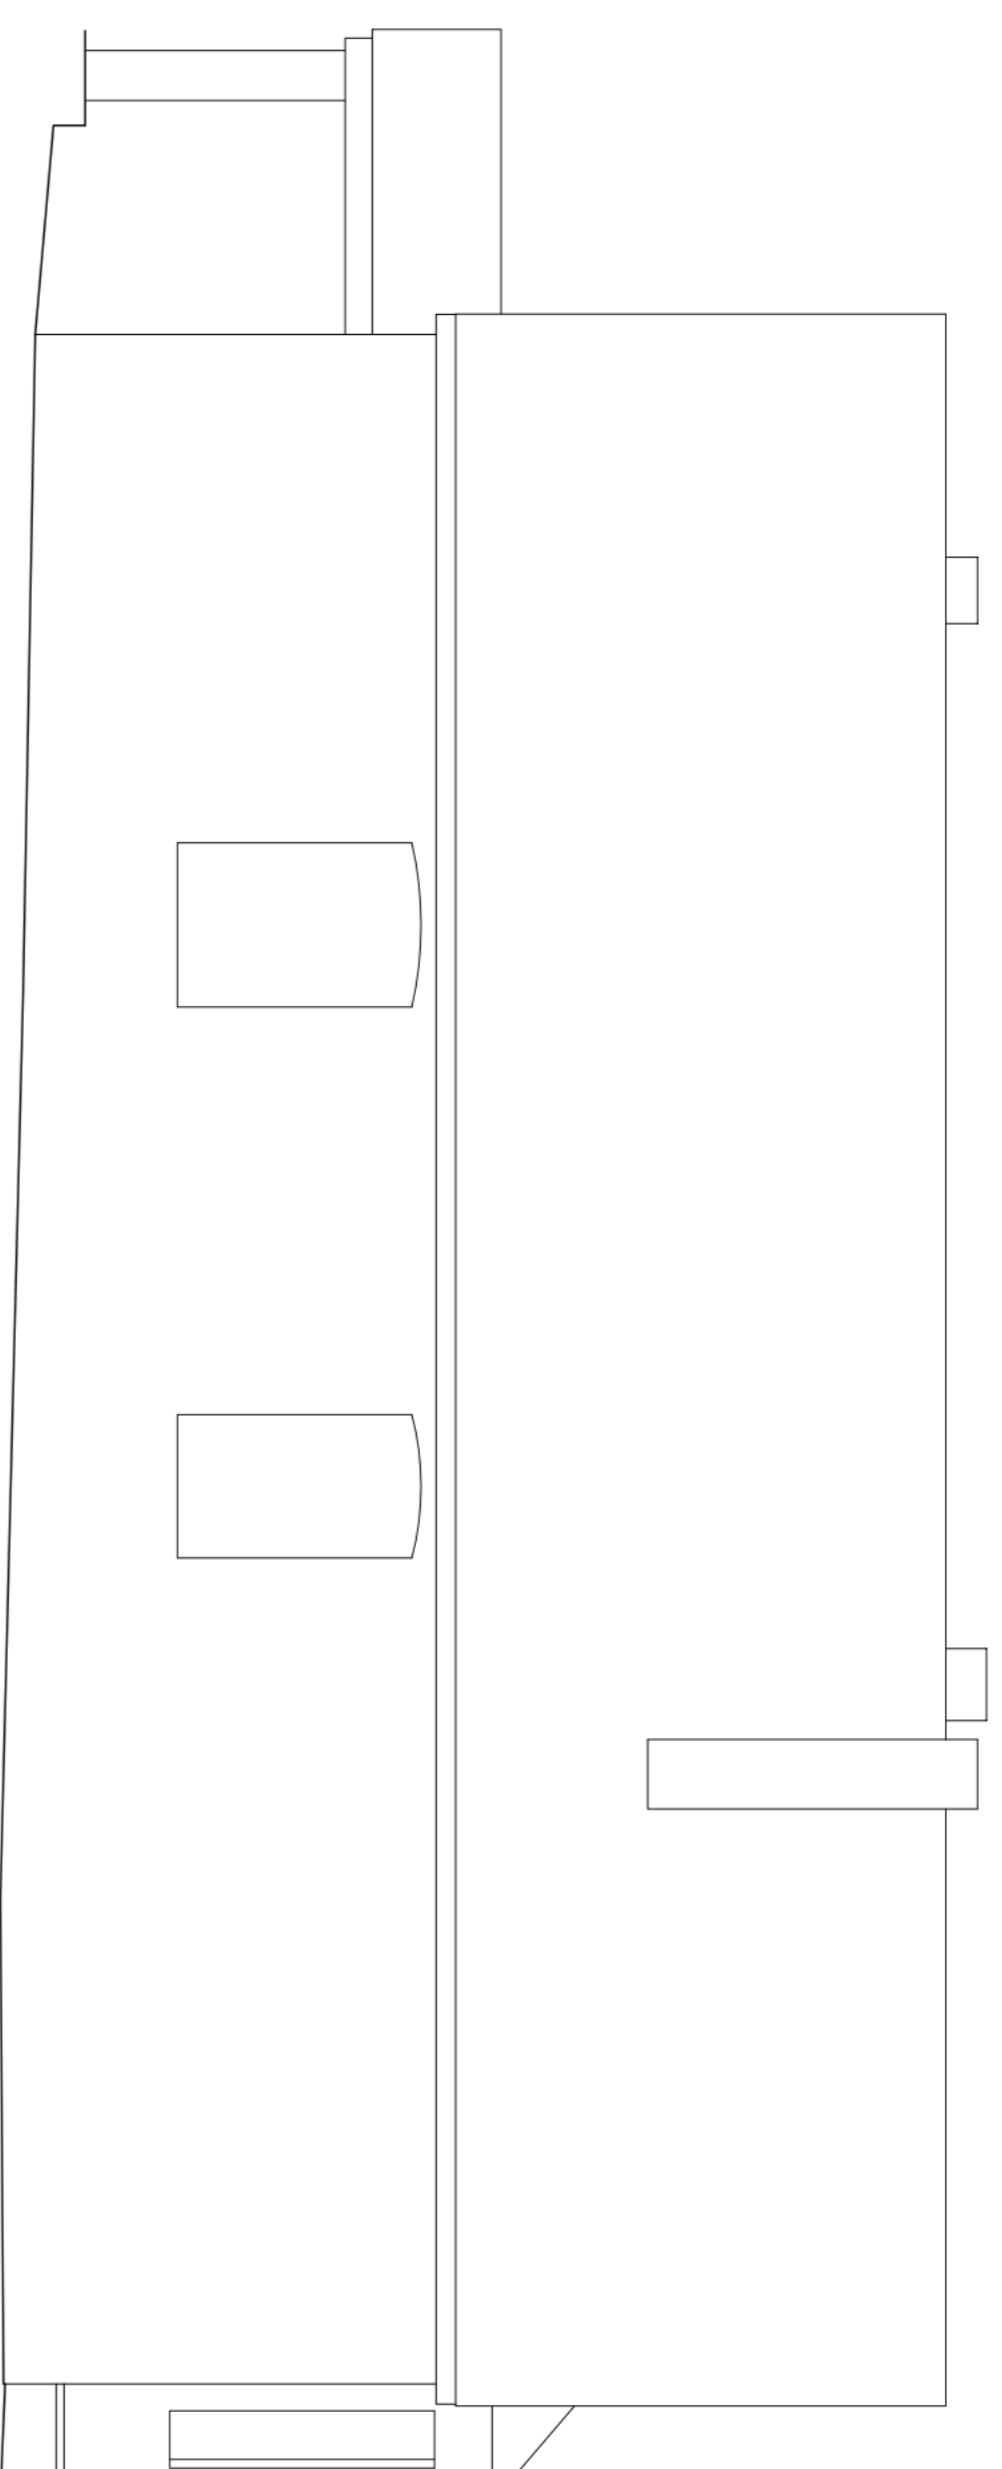

DATUM 121.00m A.O.D.  
HILL COVERT  
SIDE/EAST ELEVATION

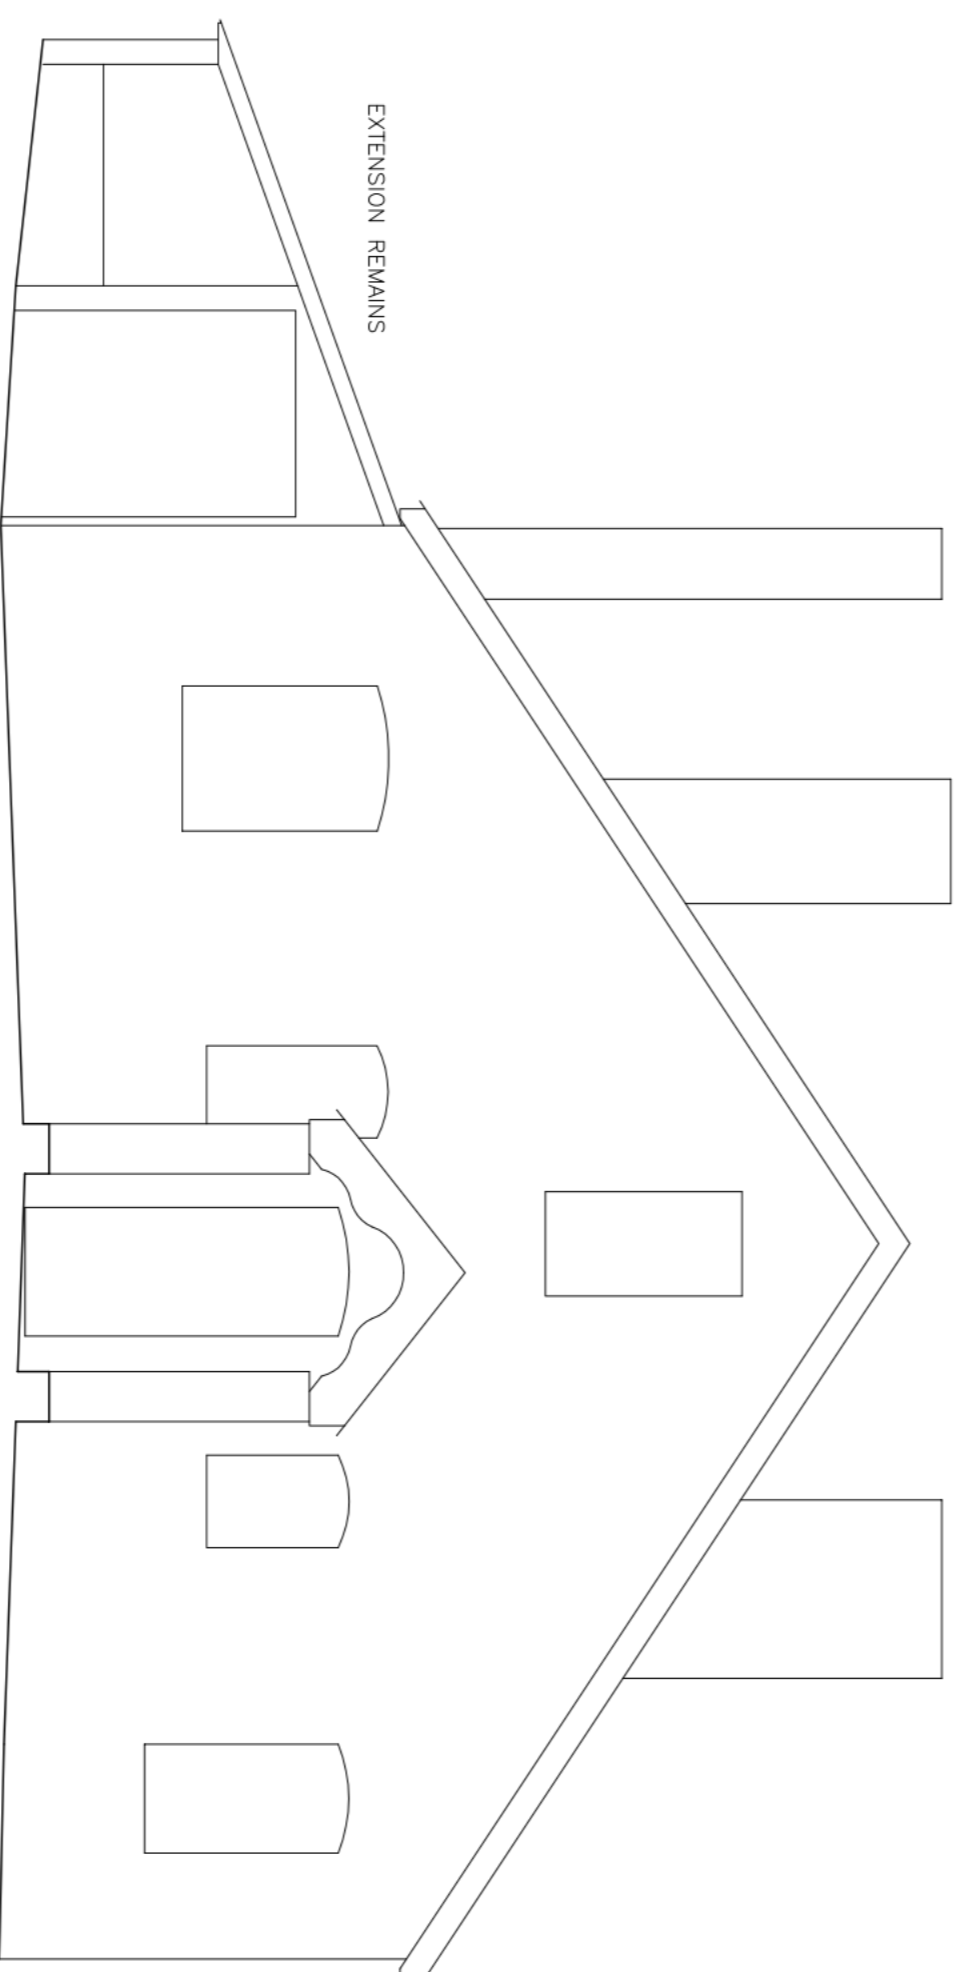

DATUM 121.00m A.O.D.  
HILL COVERT  
REAR/SOUTH ELEVATION

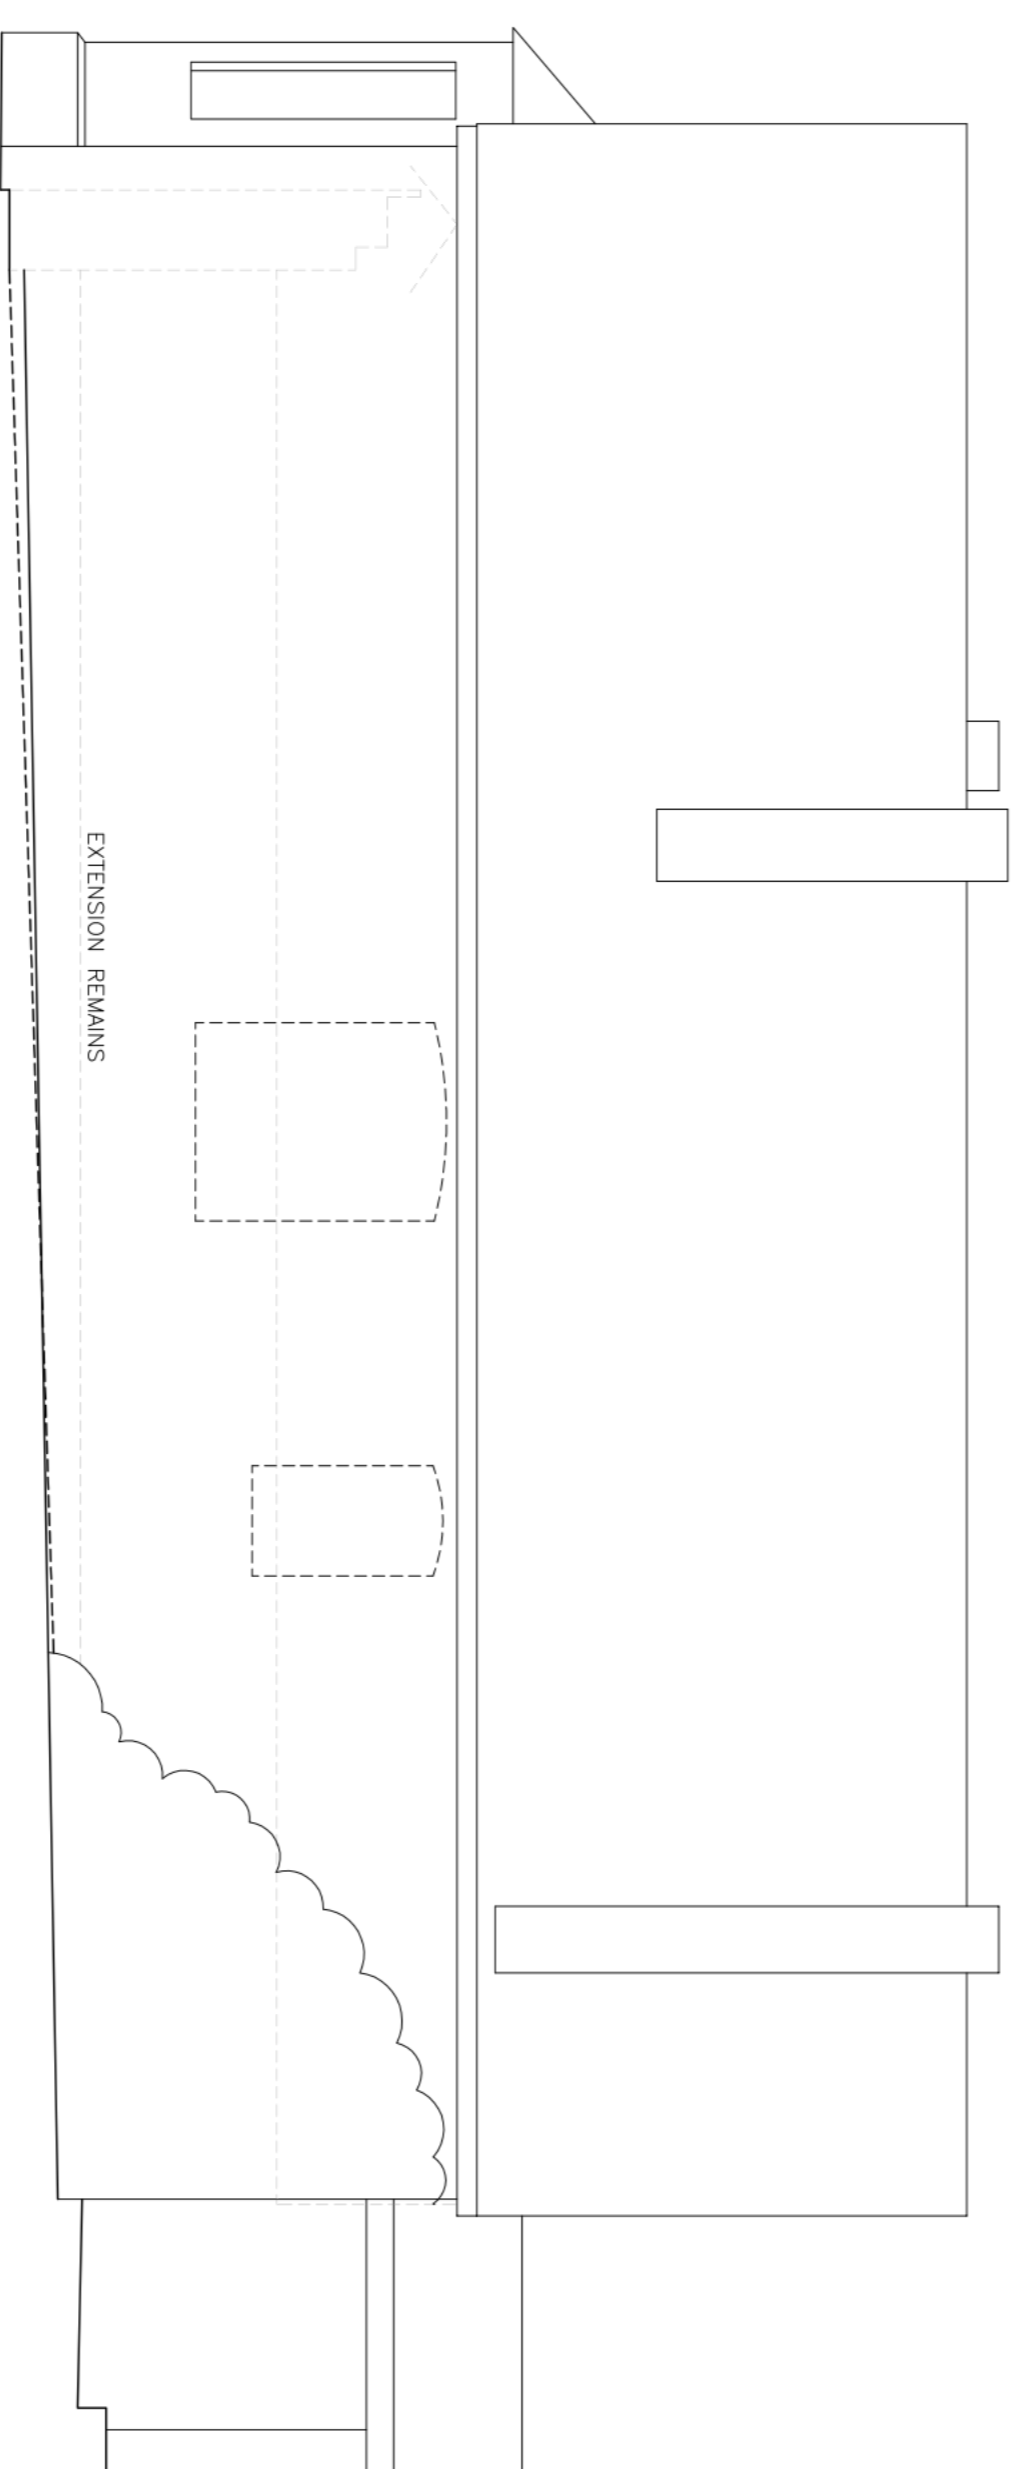

DATUM 121.00m A.O.D.  
HILL COVERT  
SIDE/WEST ELEVATION

**Notes**  
 - Datum : Ordnance Survey level datum via OS Active GPS Network  
 - Survey comments correct as of date of survey and survey undertaken to agreed specification  
 - All critical dimensions to be checked prior to site works

**A D Horner Limited**  
 Land and Measured Building Surveyors  
 51 Bridge Street  
 Pershore  
 Worcestershire  
 WR10 1AL  
 ~~~~~  
 Telephone: 01386 555486  
 Website: www.adhorner.co.uk  
 E-mail: enquiries@adhorner.co.uk

|               |                                                                                |
|---------------|--------------------------------------------------------------------------------|
| Title         | Hill Covert, Harg Hill, Charlton Kings, Cheltenham GL53 6PR Outline Elevations |
| Client        | Sean Clay                                                                      |
| Date          | August/September 2020                                                          |
| Plot scale    | 1 : 50 on A1 Sheet                                                             |
| Digital scale | 1 CAD unit : 1 metre                                                           |
| Surveyed      | LM                                                                             |
| Checked       | JKW                                                                            |
| Drawing No.   | 6091-10SEP20-04                                                                |
| Revision      |                                                                                |