



existing rear elevation 1/100

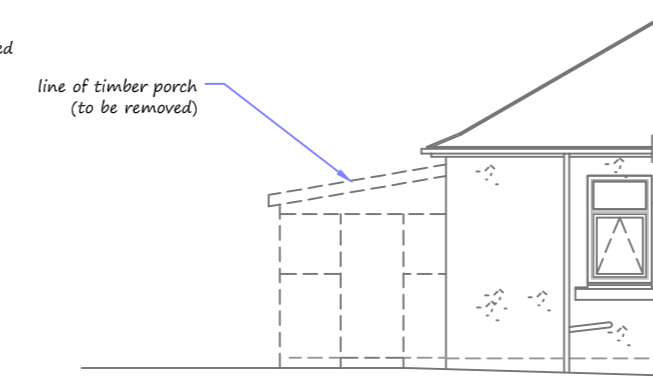

existing side elevation 1/100

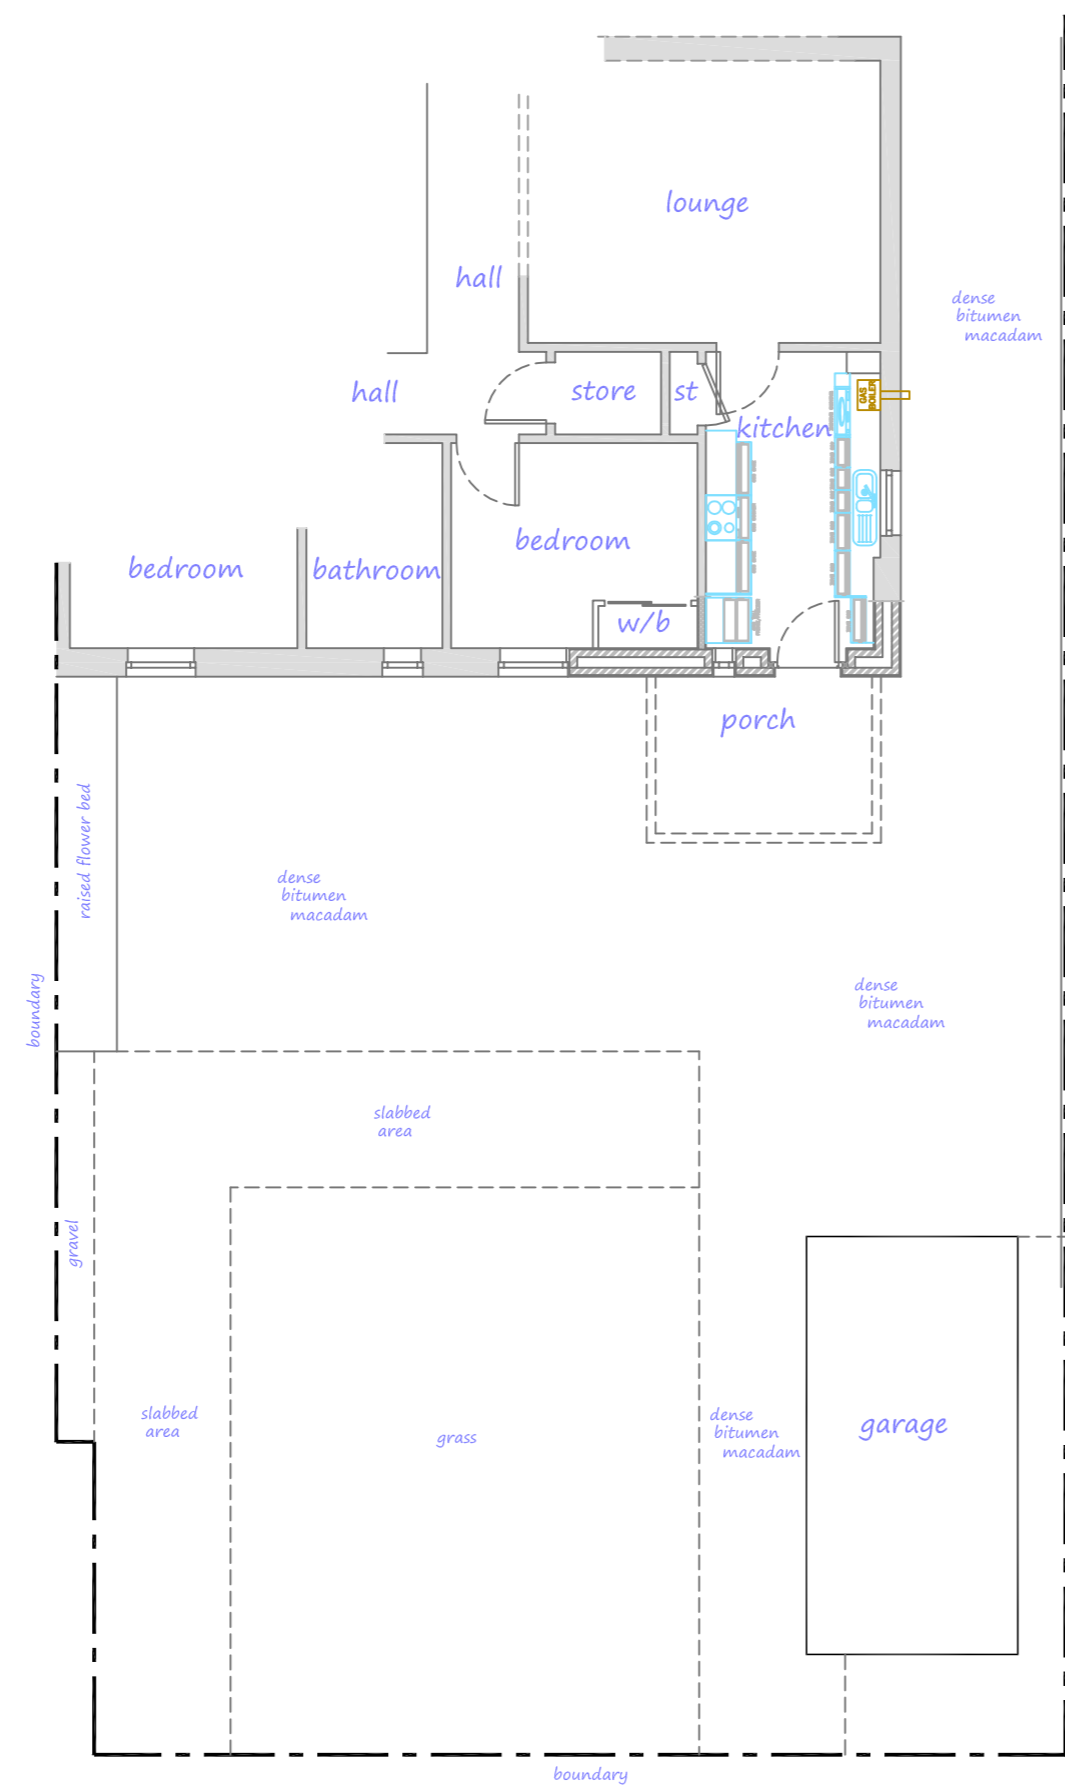

existing plan 1/100

QUICKPLANS jackbingham@btconnect.com Tel: 07951 044 351	
Job Title : EXTENSION AND ALTERATIONS 4 MILL ROAD IRVINE KA12 0JL FOR MISS SHIRLEY KERR	This is a true and exact copy of the plan referred to in my application. Signed : <i>Liz Quickplans</i> Dated : 11/08/21
EXISTING ELEVATIONS AND PLAN	
Drawing No.: 13927/G/PP/1	SCALE : AS SHOWN @ A2 DATE : 12/12/20 DRAWN :