




proposed side elevation 1/100

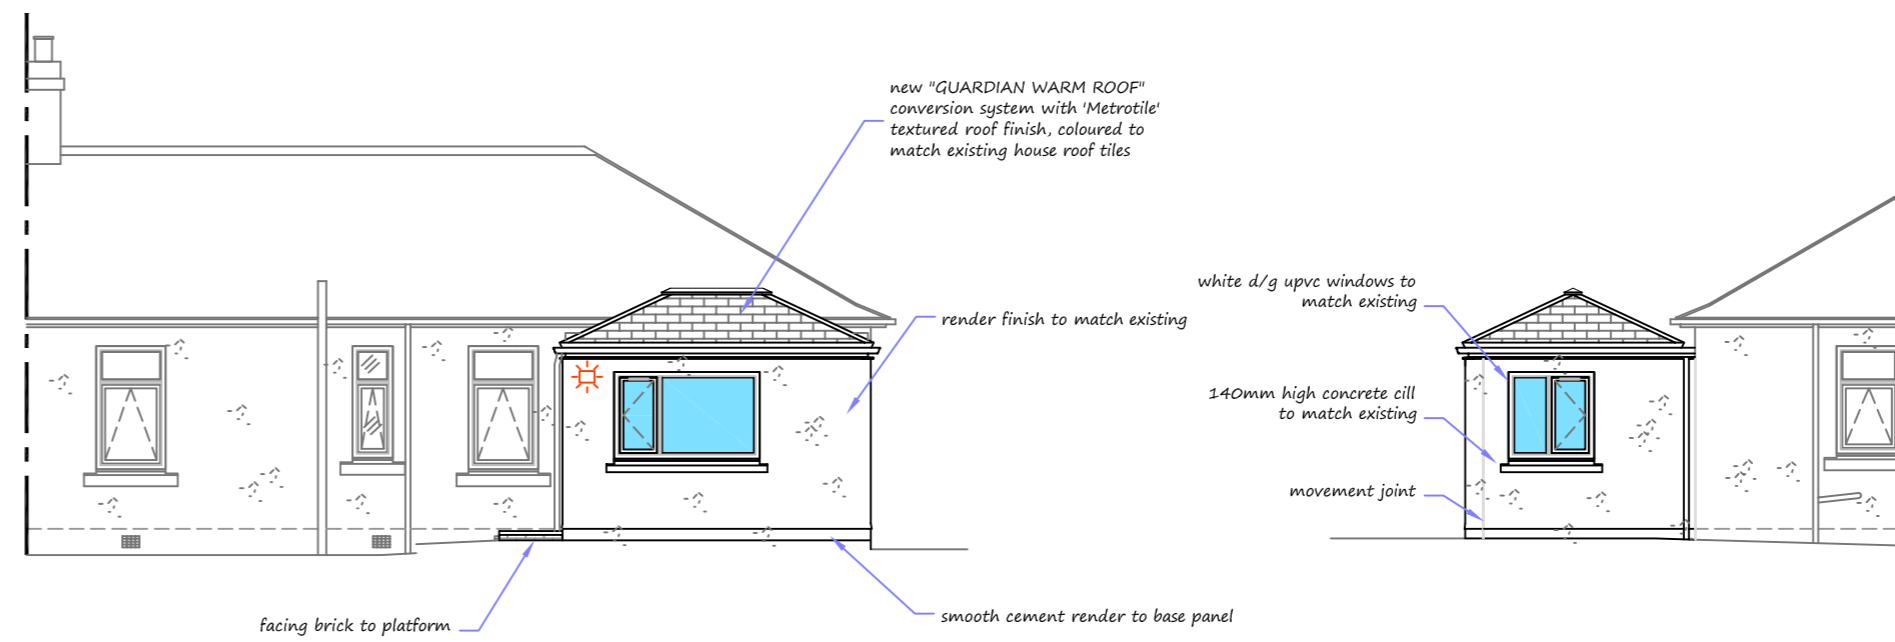

proposed rear elevation 1/100

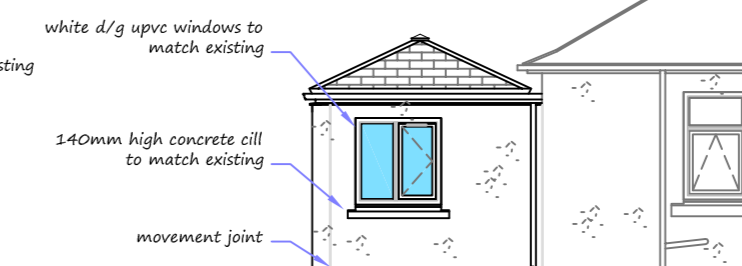

proposed side elevation 1/100

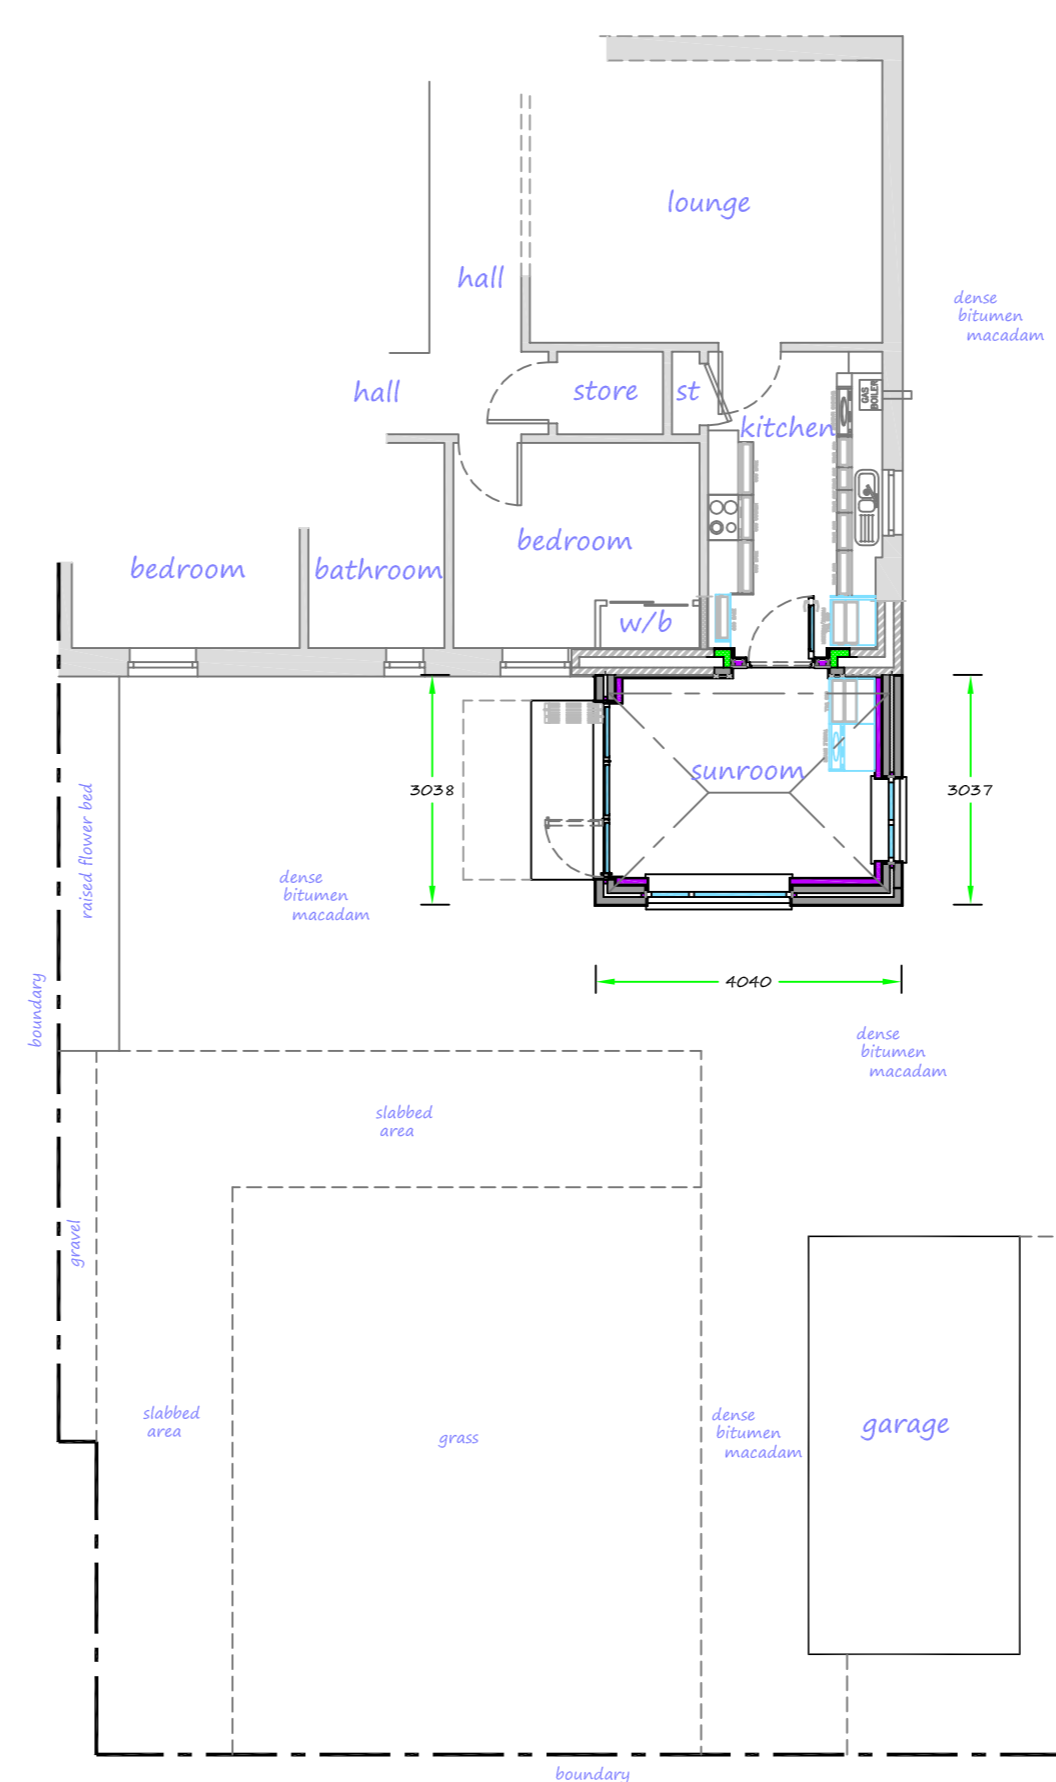

proposed plan 1/100

<b>QUICKPLANS</b> jackbingham@btconnect.com Tel: 07951 044 351	
Job Title : <b>EXTENSION AND ALTERATIONS 4 MILL ROAD IRVINE KA12 0JL FOR MISS SHIRLEY KERR</b>	This is a true and exact copy of the plan referred to in my application. Signed : <i>Luckplans</i> Dated : 11/08/21
<b>PROPOSED ELEVATIONS AND PLAN</b>	
Drawing No.: 13927/G/PP/2	SCALE : AS SHOWN @ A2 DATE : 14/12/20 DRAWN :