



SOUTH EAST

NORTH EAST

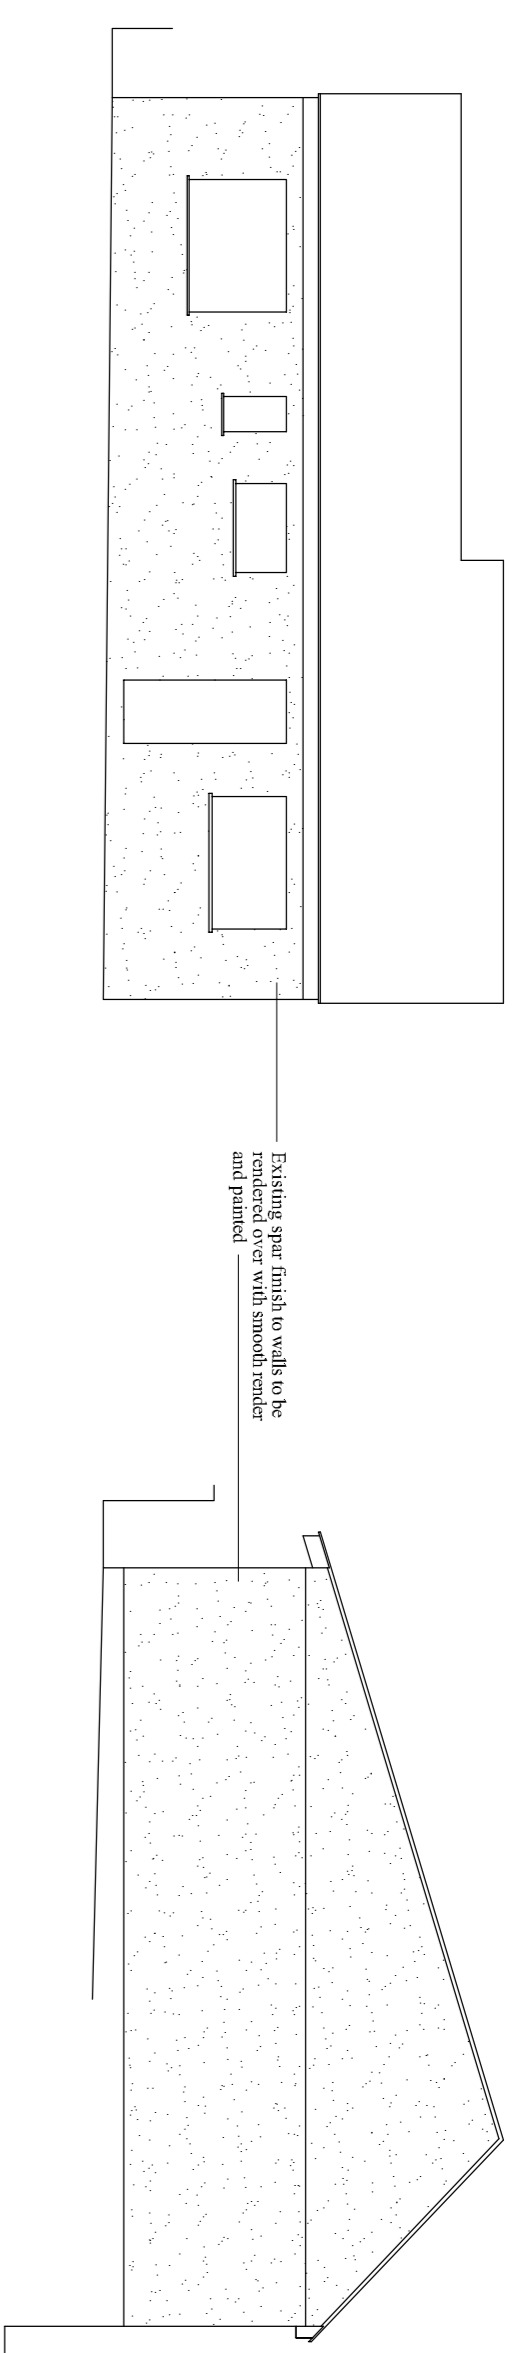


NORTH WEST

SOUTH WEST

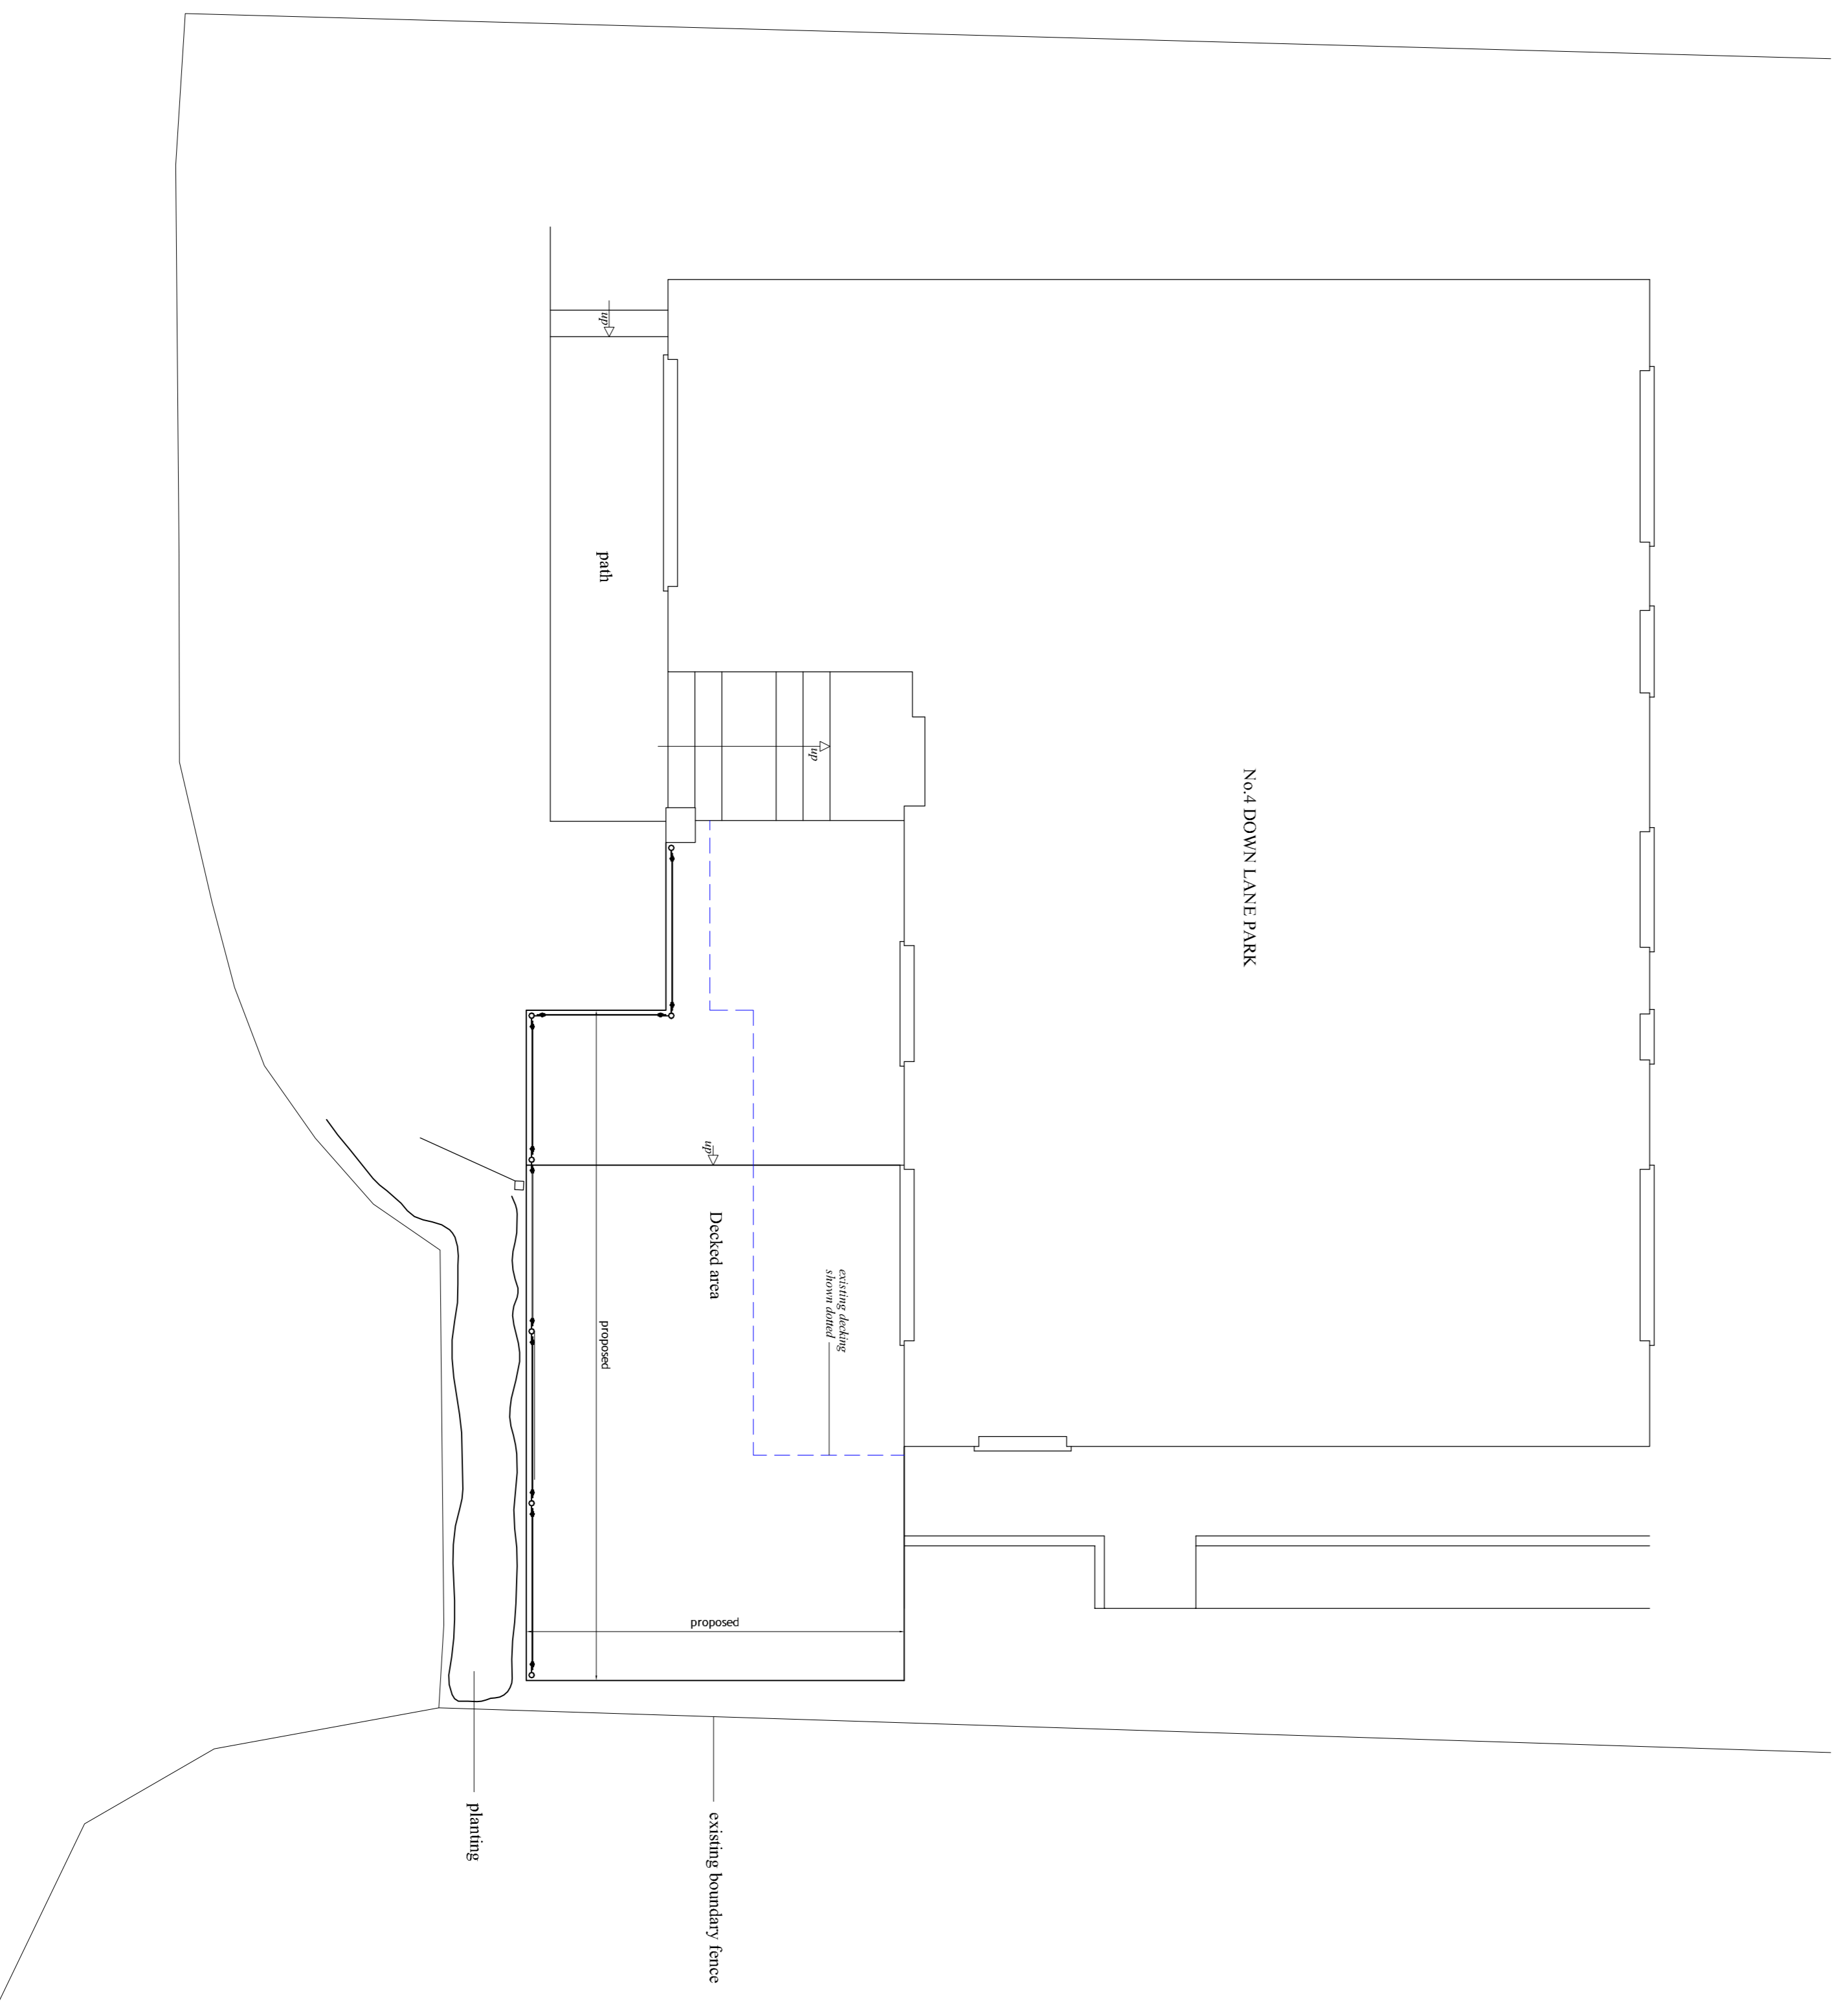

PLAN

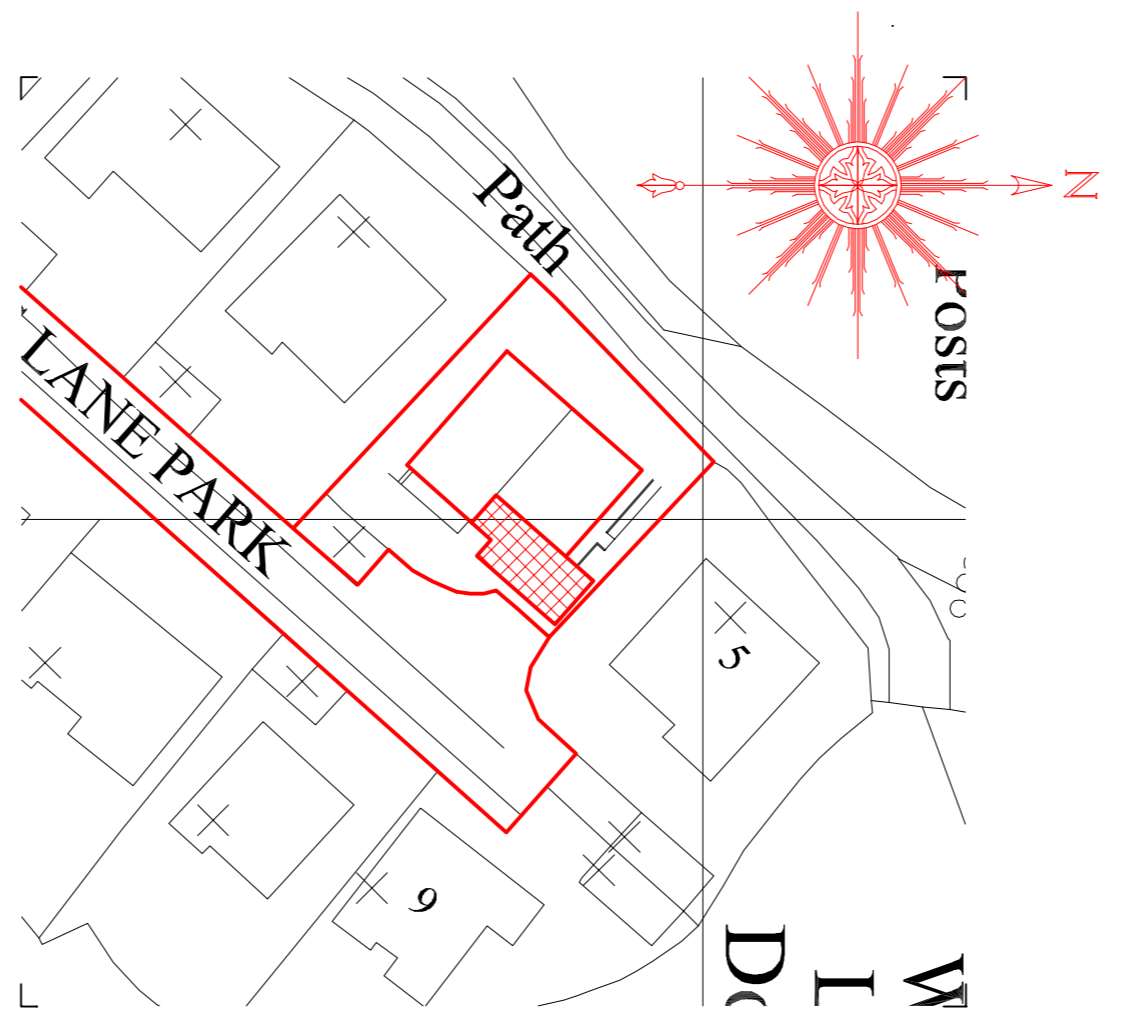

BLOCK PLAN (1:500)
 Ordnance Survey licence number 100012866

CLIENT
S. BETTELY & M. TOMLINSON
 4 DOWN LANE PARK
 WEST LOOE HILL
 WEST LOOE
 PL13 2DP

PROPOSED DECKED AREA TO FRONT ELEVATION

PROPOSED

THE OLD GARAGE
 ANDREW THOMAS
 ARCHITECTURAL DESIGN

ETB

ARCHITECT
 4 DOWN LANE PARK
 WEST LOOE HILL
 WEST LOOE
 PL13 2DP

TEL: 01508 340748
 FAX: 01508 340699

EMAIL: ANDREW@ETBDESIGN.CO.UK
 WWW: ETBDESIGN.CO.UK

SCALE(S)	DATE	BY	NO.
1:50 1:100	FEB 21	AND	3974/2
DATE	BY	NO.	
FEB 21	AND		

CONTRACTOR MUST CHECK ALL DIMENSIONS ON SITE. ONLY FIGURED DIMENSIONS ARE TO BE WORKED FROM. ALL DIMENSIONS MUST BE TO FACE UNLESS OTHERWISE SPECIFIED.
 © Copyright AHT Design 2011

Scale 1:11 - 1mm = 11m
 Scale 1:50 - 1mm = 50mm