




SOUTH EAST

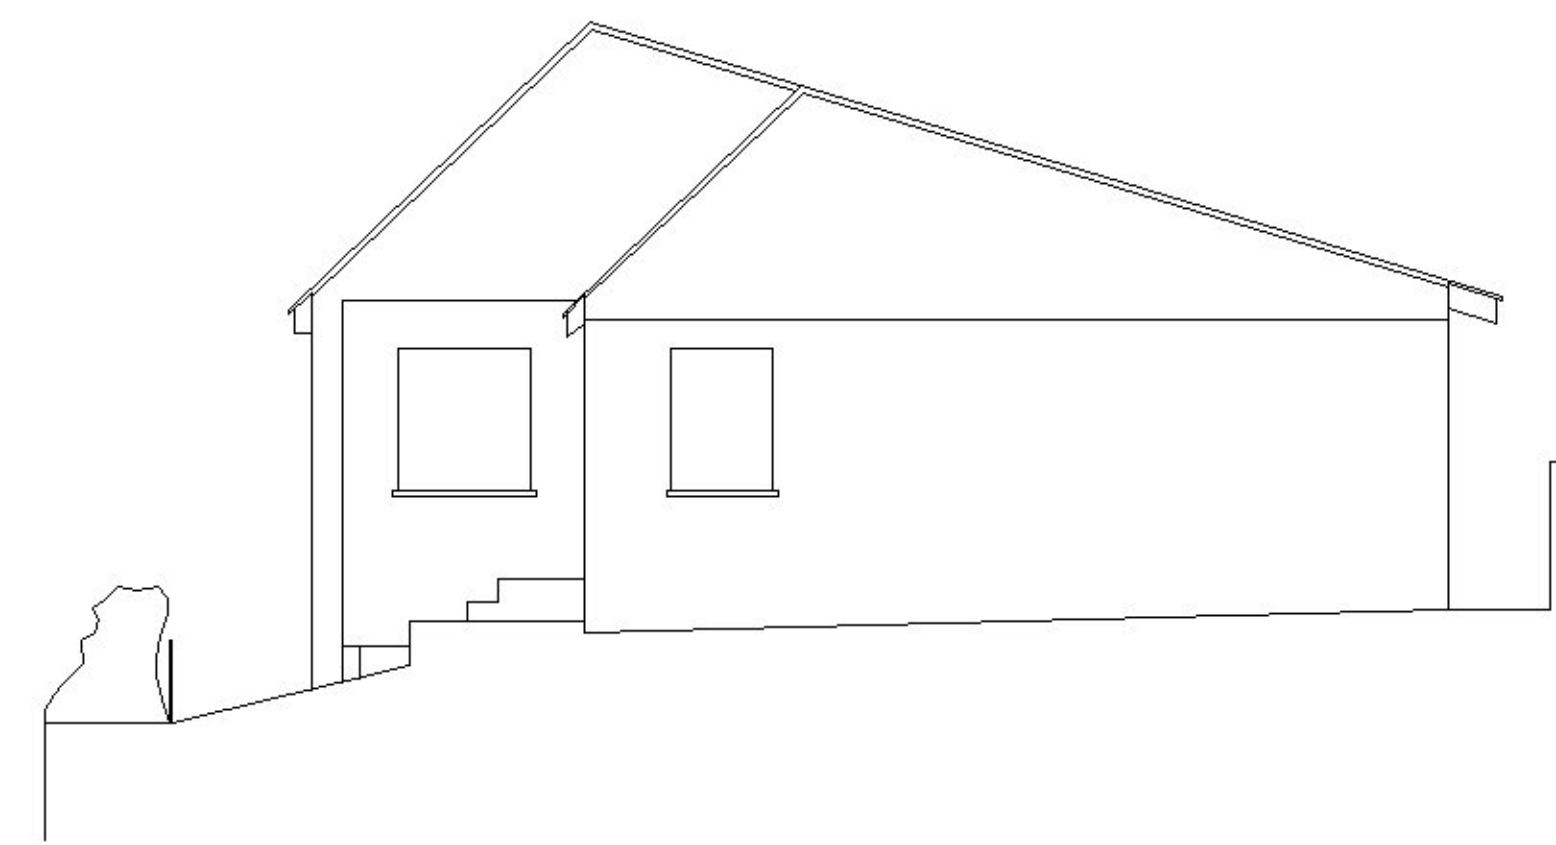


NORTH EAST

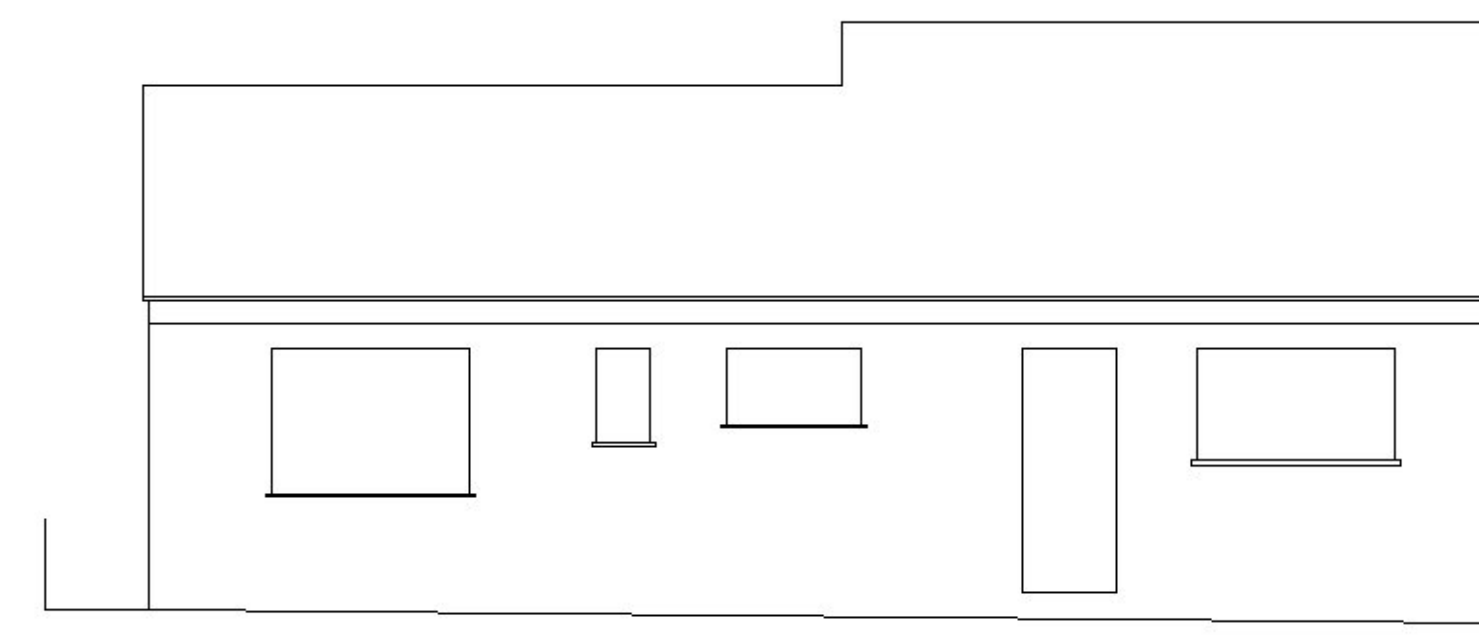

NORTH WEST

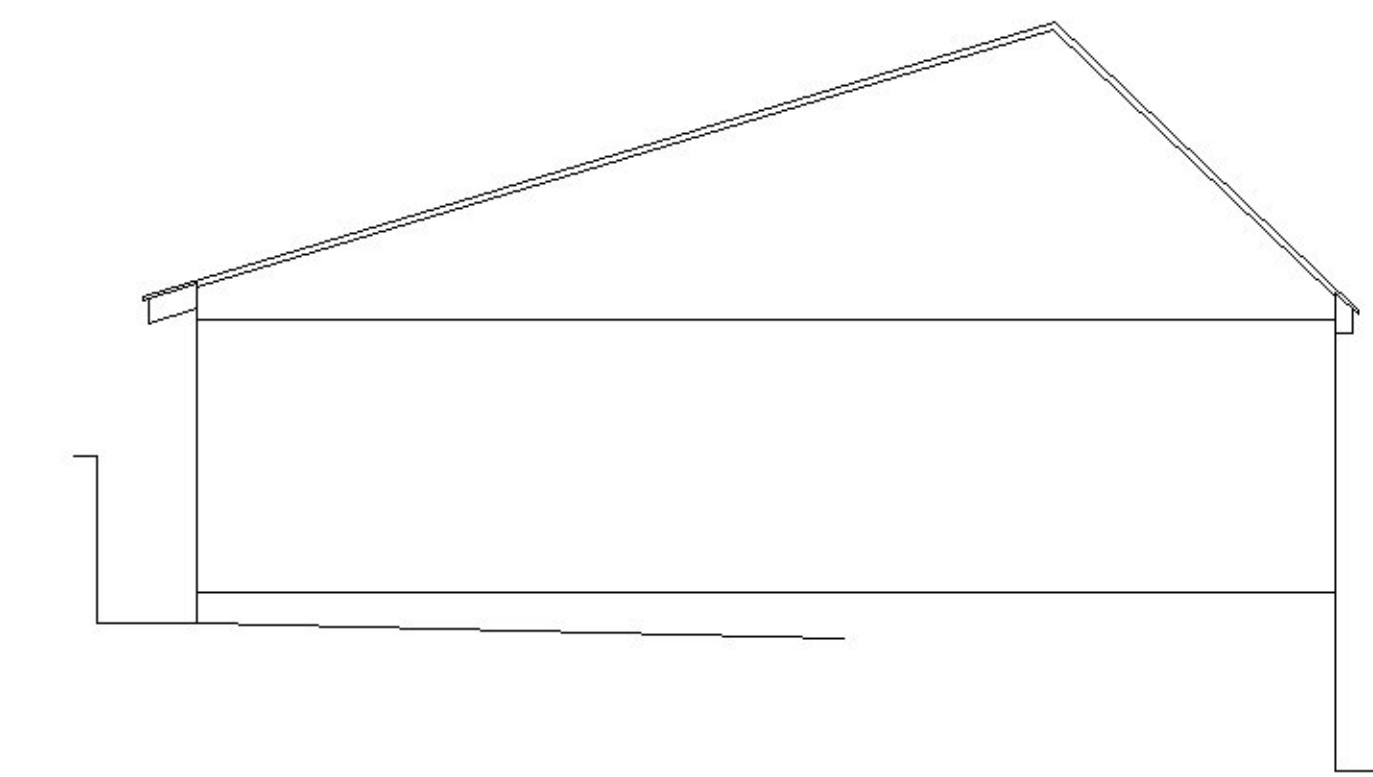

SOUTH WEST

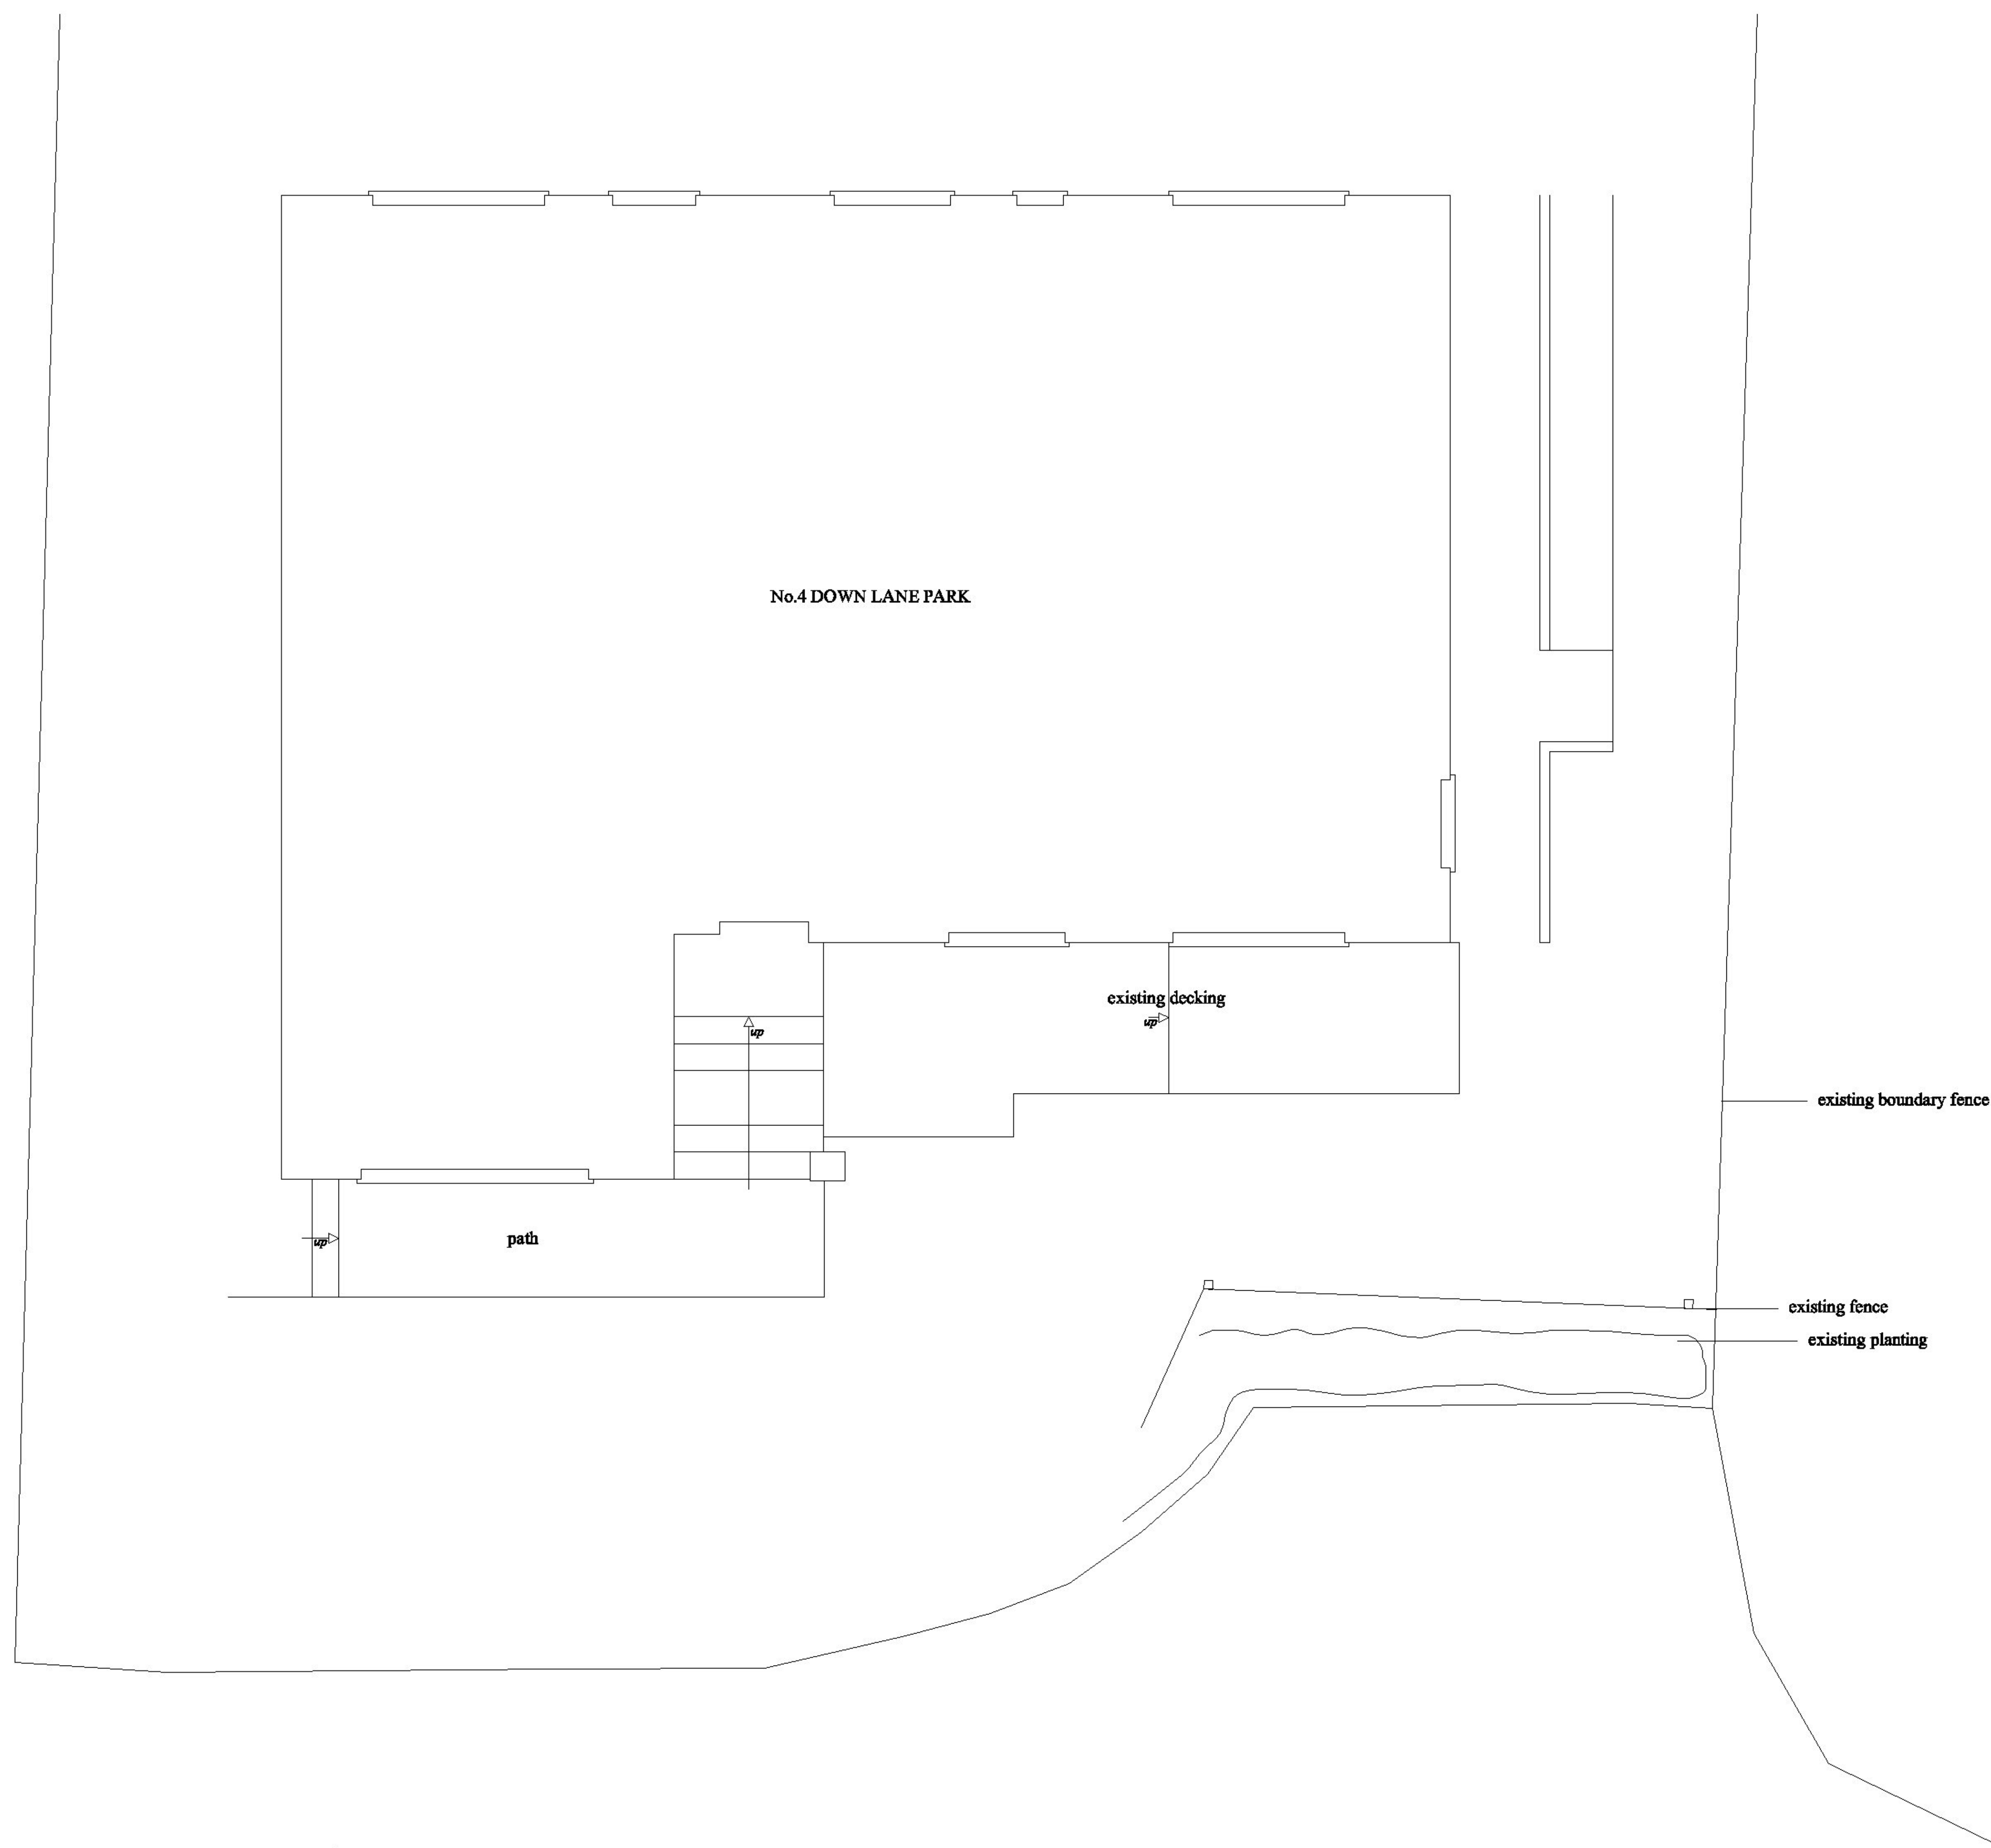

PLAN




LOCATION PLAN (1:2500)
Ordnance Survey licence number 100012866

CLIENT
S. BETTELY & M. TOMLINSON
4 DOWN LANE PARK
WEST LOOE HILL
WEST LOOE
PL13 2DP

JOB
PROPOSED DECKED AREA TO
FRONT ELEVATION

DRG
EXISTING

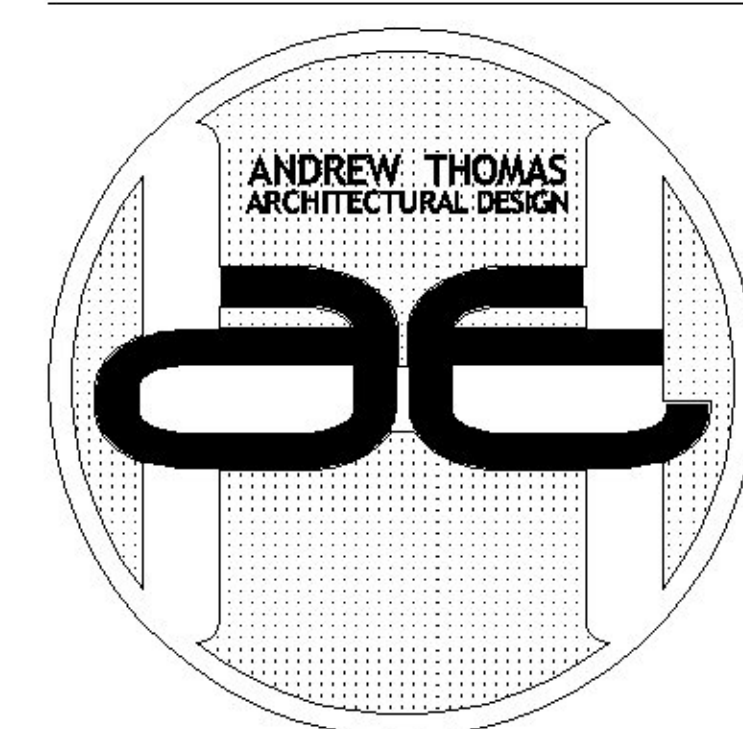

THE OLD CHAPEL
CHAPEL ROW
WIDEGATES
LOOE
CORNWALL
PL13 1QB
TEL: 01583 240748
FAX: 01583 240939
E-MAIL:
ADMIN@AHTDESIGN.CO.UK
WWW:
AHTDESIGN.CO.UK

SCALES 6:1	1:50	1:100	DRG No.
DATE	FEB 21	DRAWN aht design	3974/1
		CHECKED	

Contractors must check all dimensions on site. Only figured dimensions are to be worked from. All discrepancies must be reported immediately to the Supervising Officer before proceeding.
© Copyright AHT Design 2011

