



SOUTH EAST

NORTH EAST

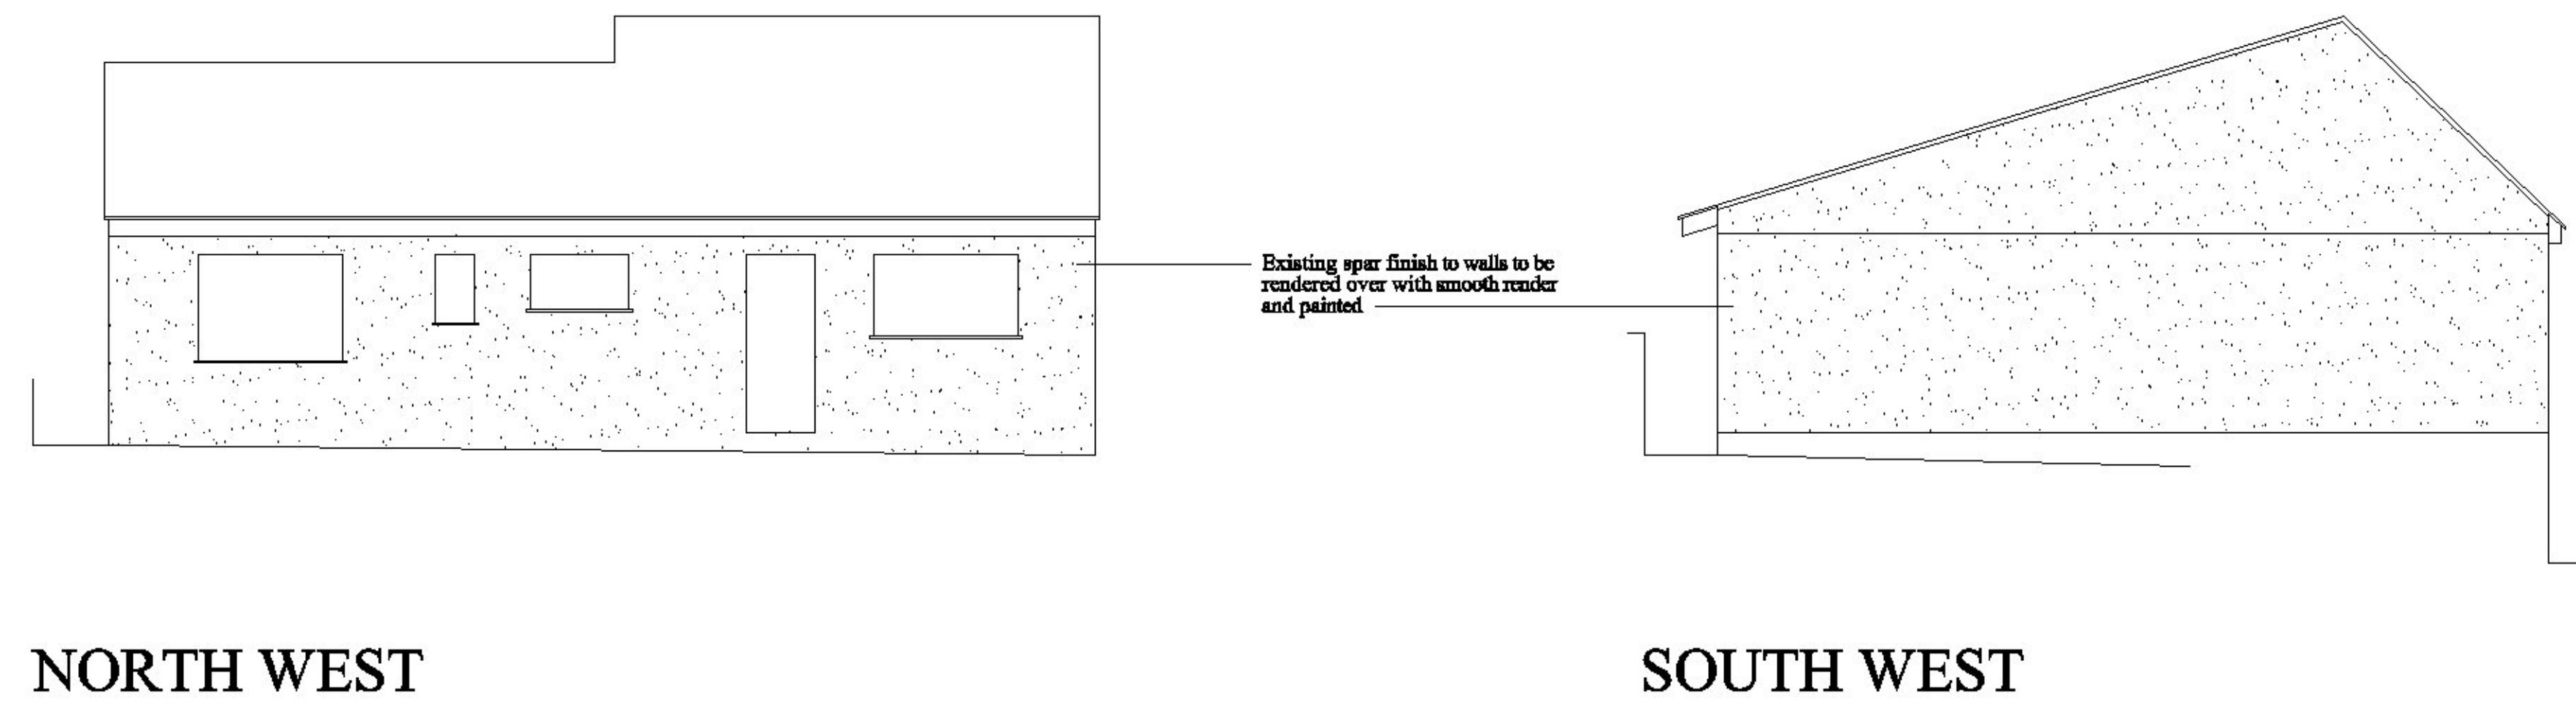


NORTH WEST

SOUTH WEST

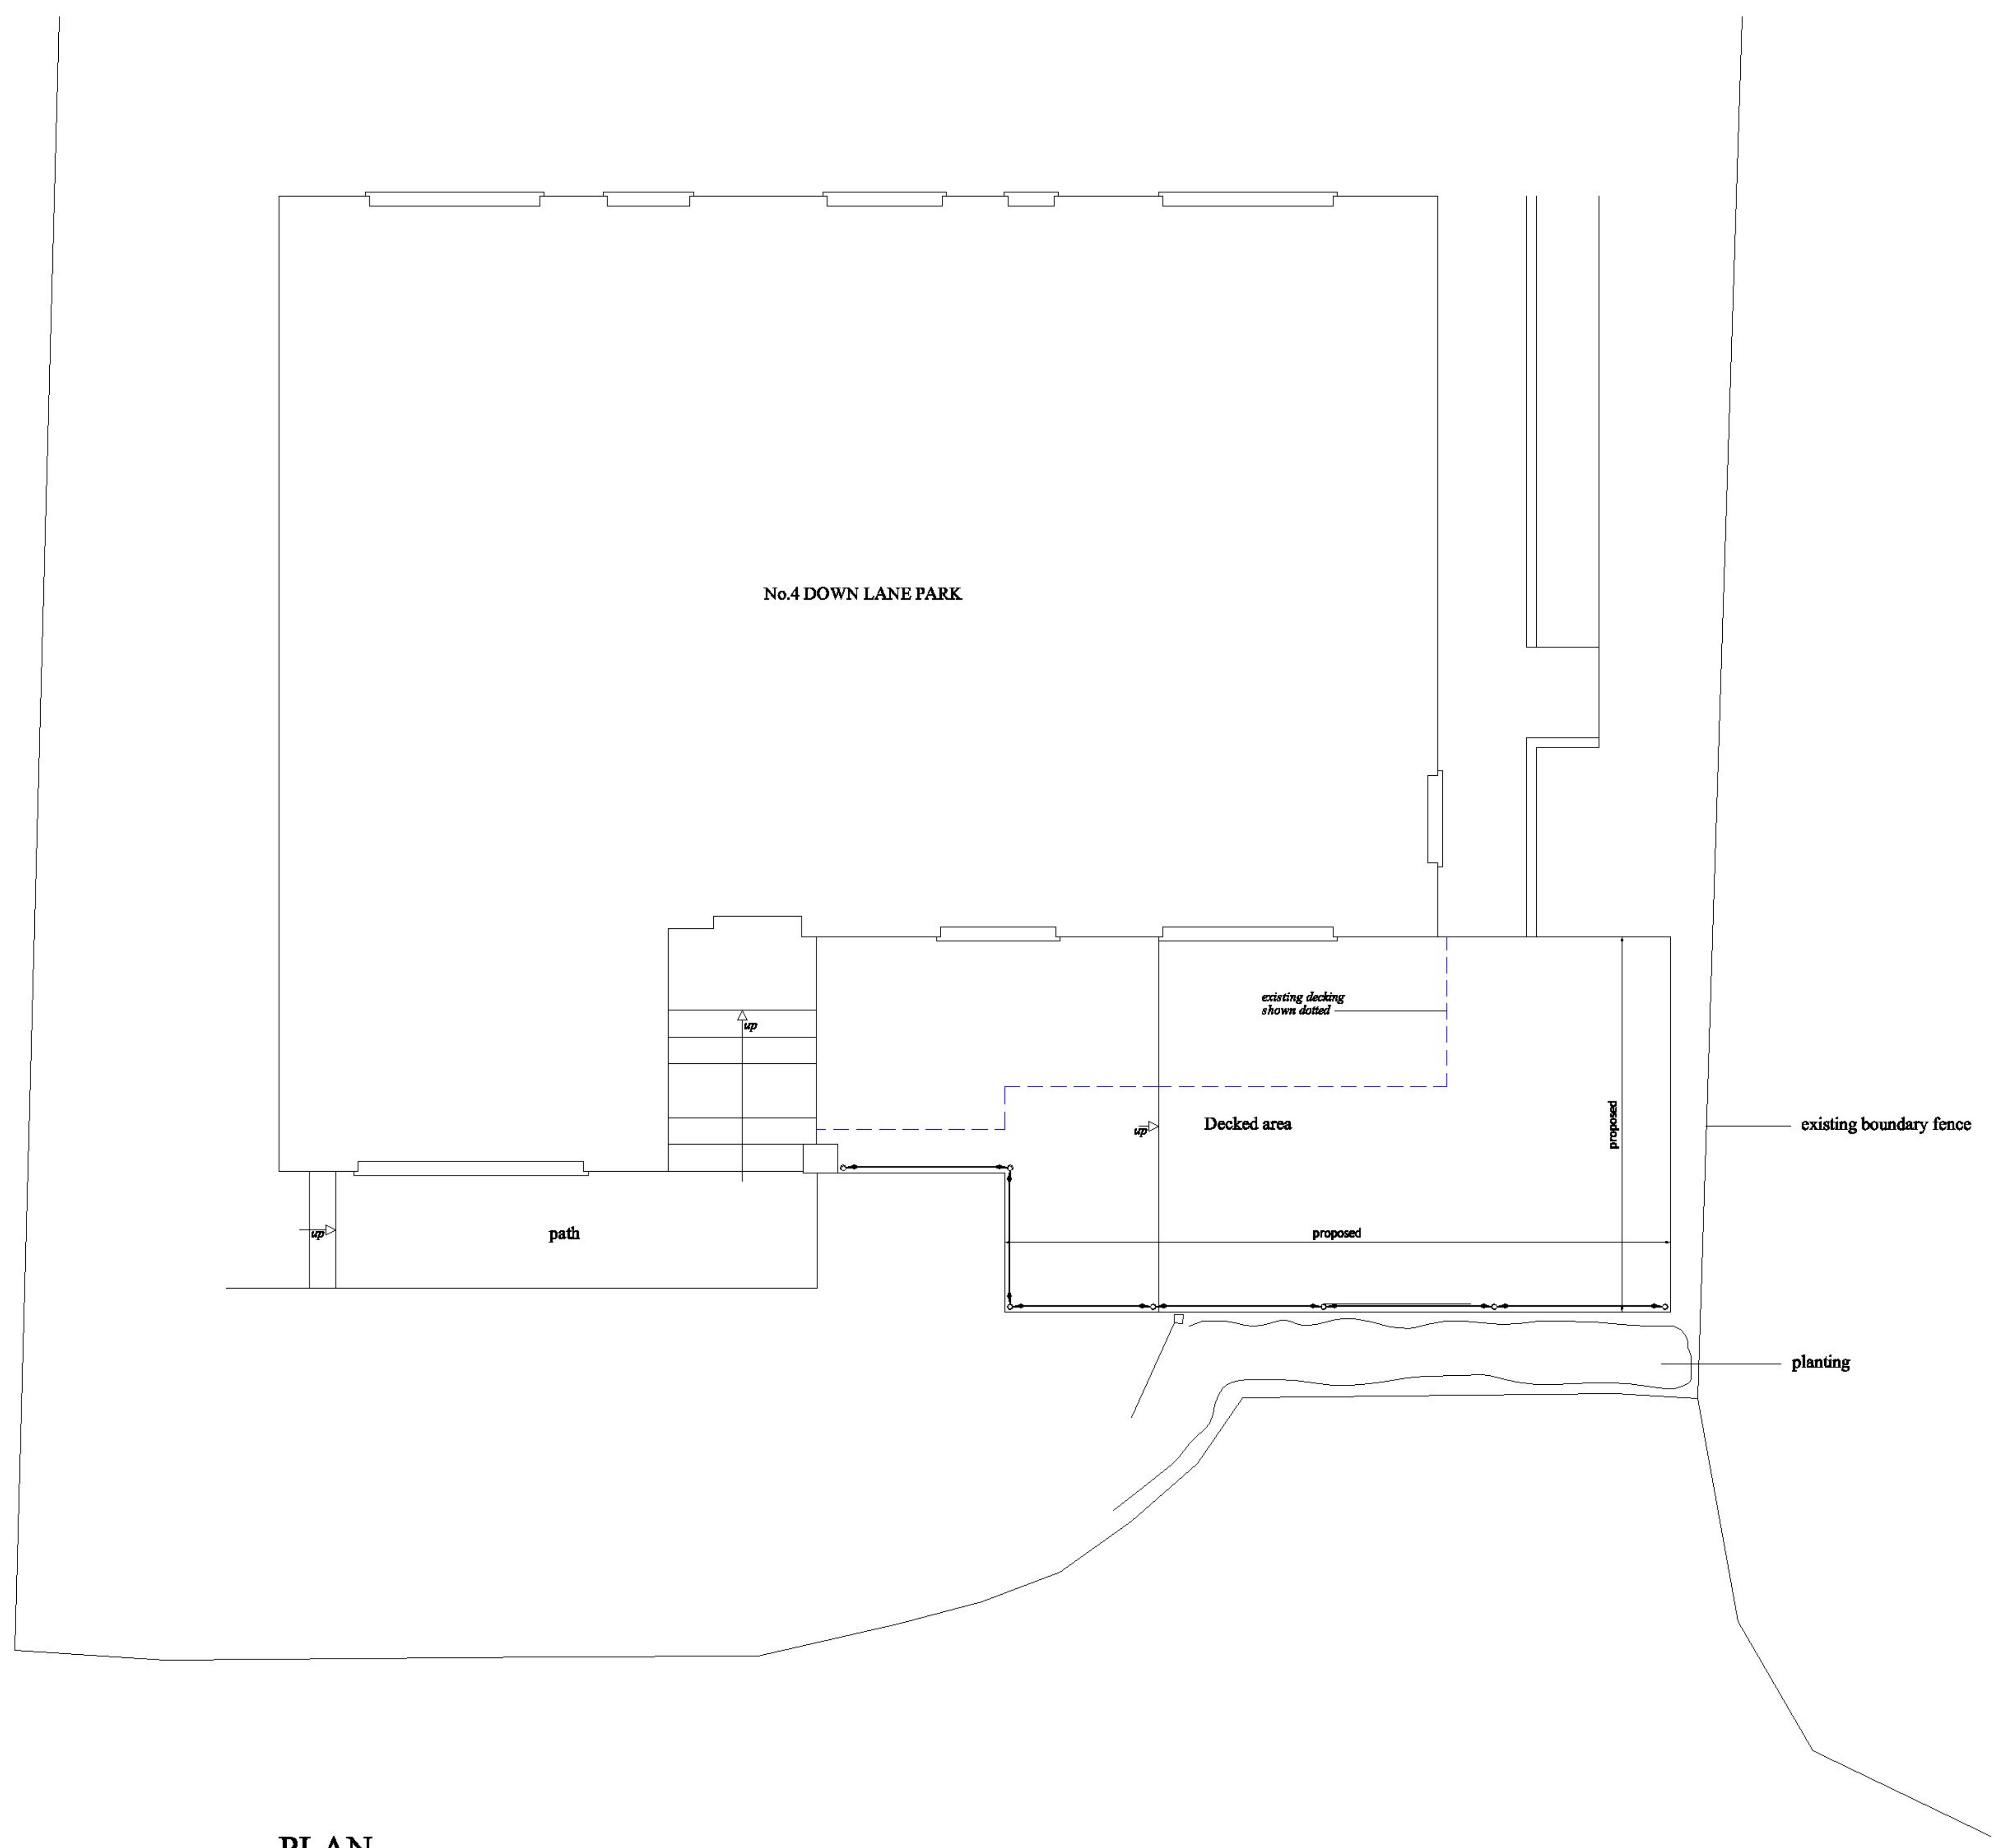

PLAN

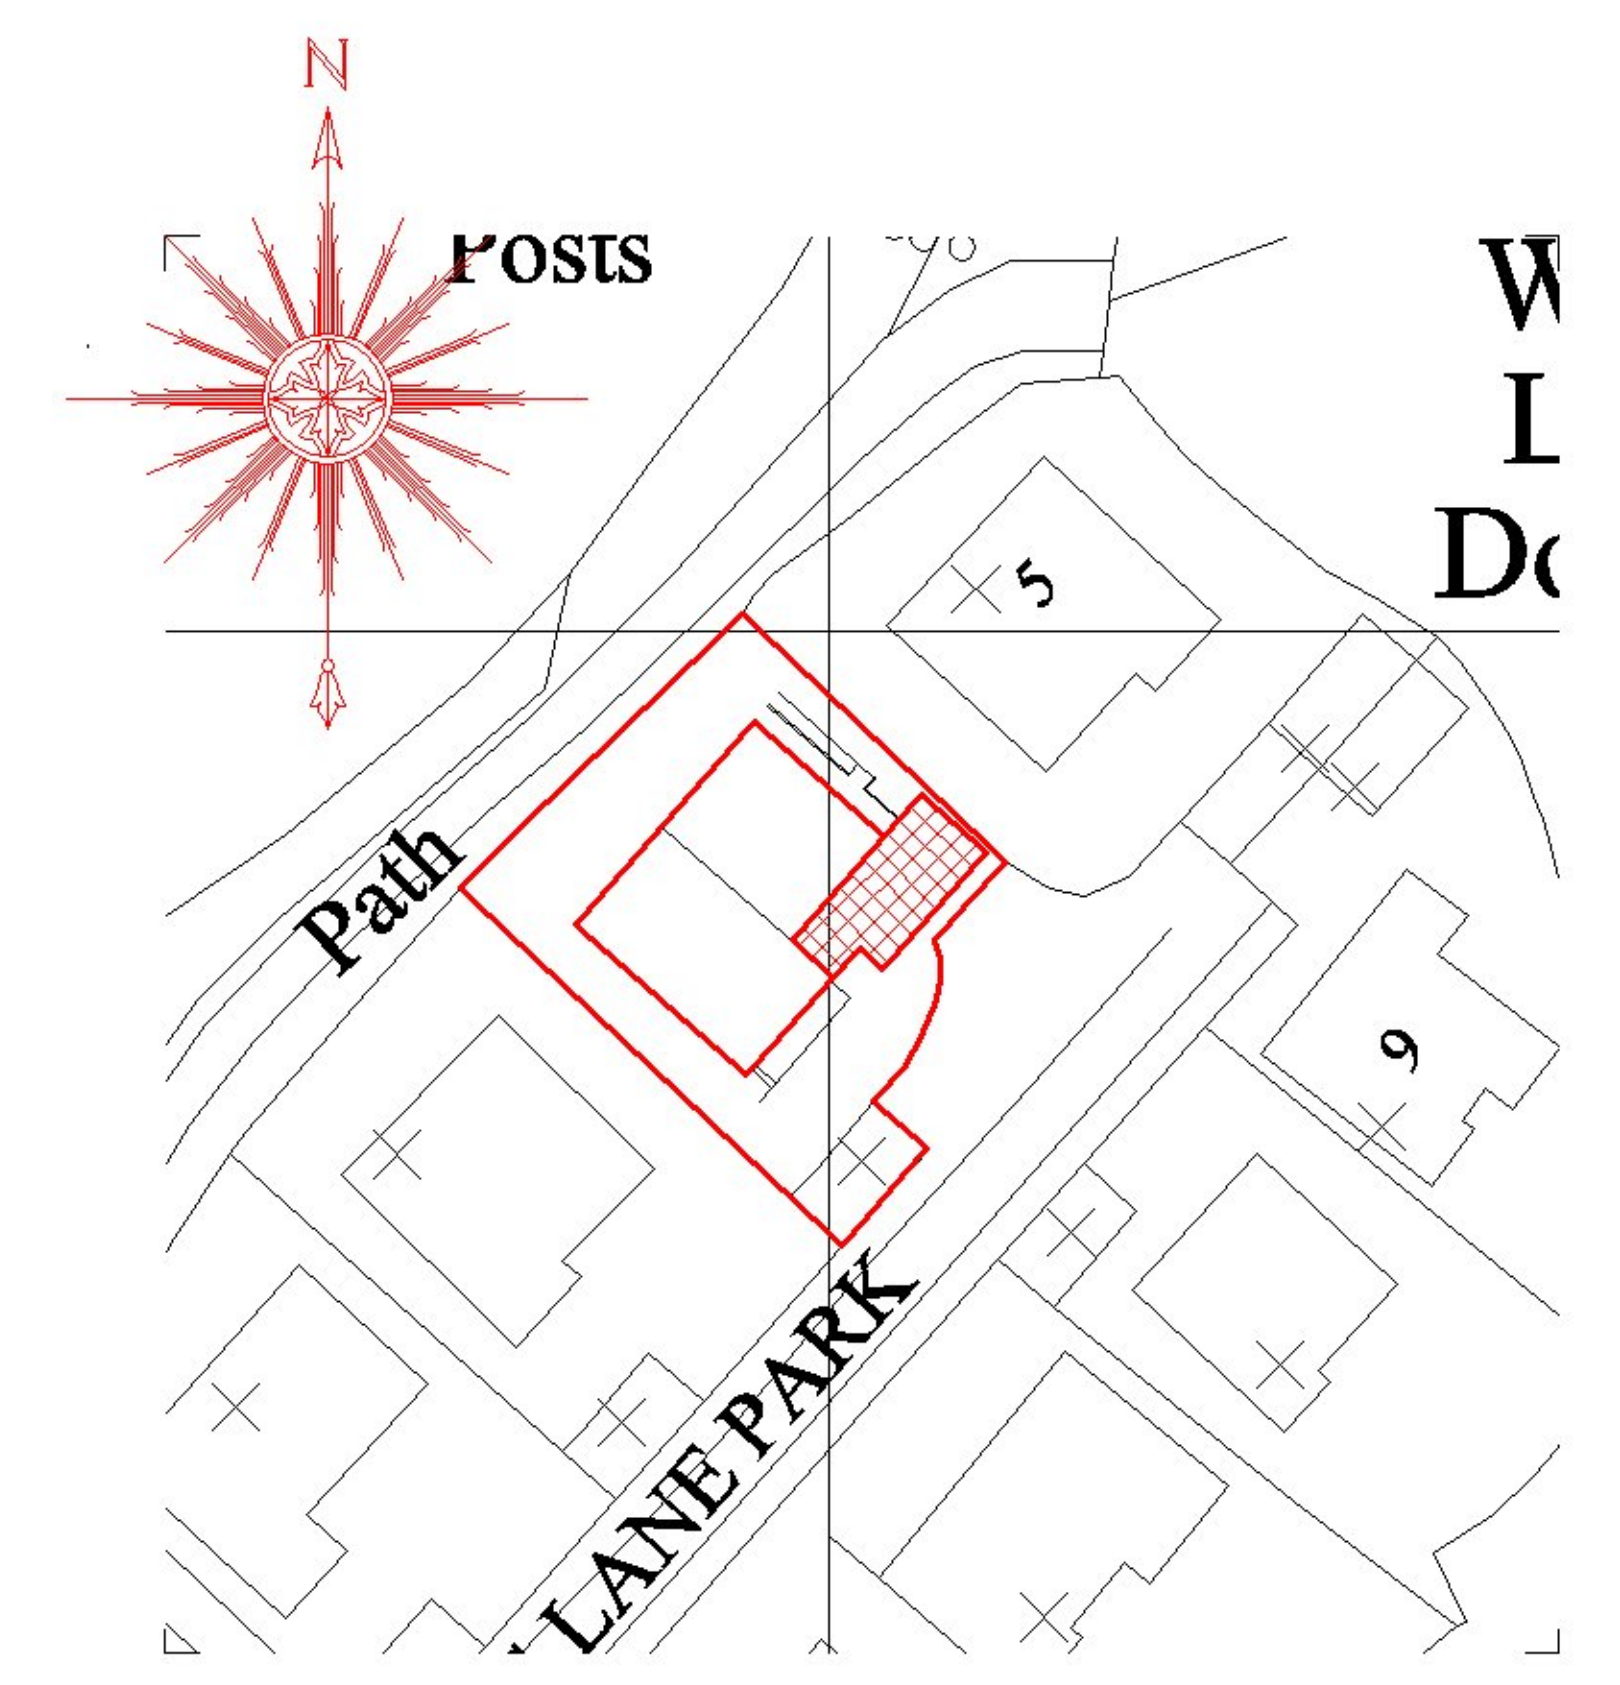

**BLOCK PLAN (1:500)**  
 Ordnance Survey licence number 100012866  
 CLIENT: **S. BETTELY & M. TOMLINSON**  
**4 DOWN LANE PARK**  
**WEST LOOE HILL**  
**WEST LOOE**  
**PL13 2DP**  
 JOB: **PROPOSED DECKED AREA TO FRONT ELEVATION**

DRG **PROPOSED**

**THE OLD CHAPEL**  
**CHAPEL ROW**  
**WIDEGATES**  
**LOOE**  
**CORNWALL**  
**PL13 1QB**  
 TEL: 01583 240748  
 FAX: 01583 240939  
 E-MAIL: ADMIN@AHTDESIGN.CO.UK  
 WWW: AHTDESIGN.CO.UK

SCALES 6:1	1:50 1:100	DRG No.	
DATE	FEB 21	DRAWN	aht design
		CHECKED	
Contractors must check all dimensions on site. Only figured dimensions are to be worked from. All discrepancies must be reported immediately to the Supervising Officer before proceeding.			3974/2
© Copyright AHT Design 2011			

