


Proposed South Facing Rear elevation Scale 1:50
Drawing No: MA/635/GA-03
Revised: LIFE SHAPE SOUTH KE/3

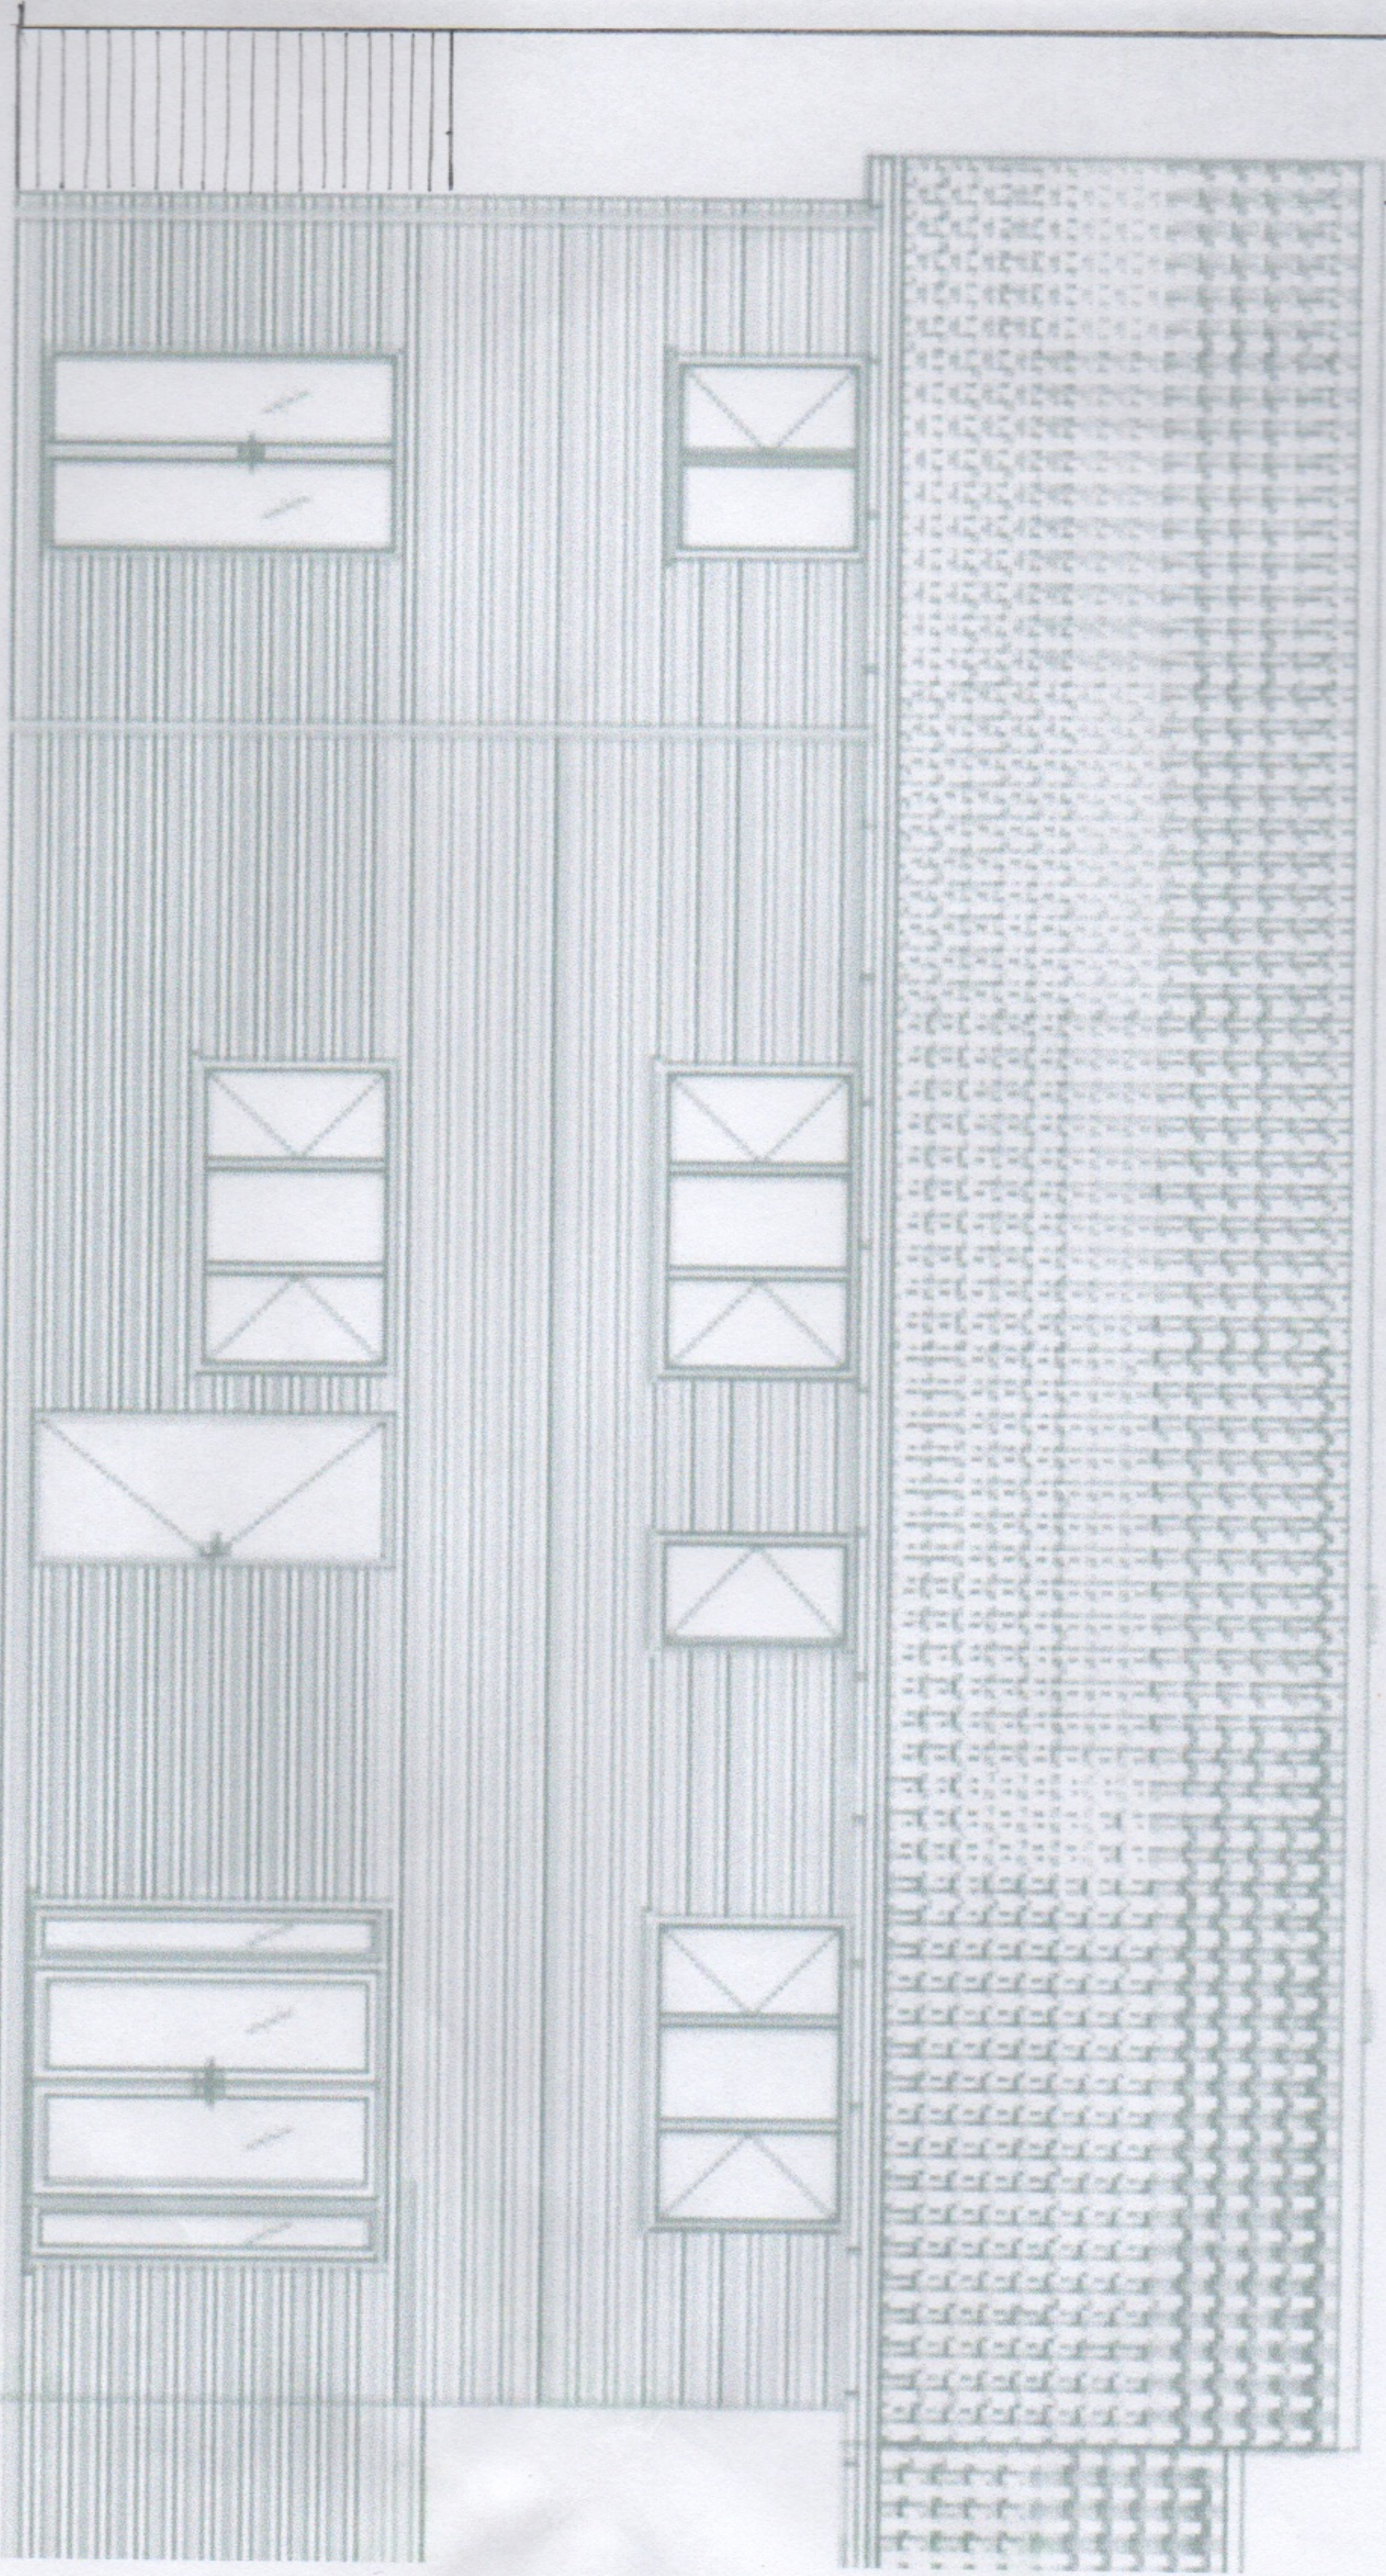

PROPOSED SOUTH FACING REAR ELEVATION SCALE
2 Parkway Camberley