


NOTES & REVISIONS

- Exhaust duct to rise up rear face of building as shown, Scheme based on all electric kitchen equipment.

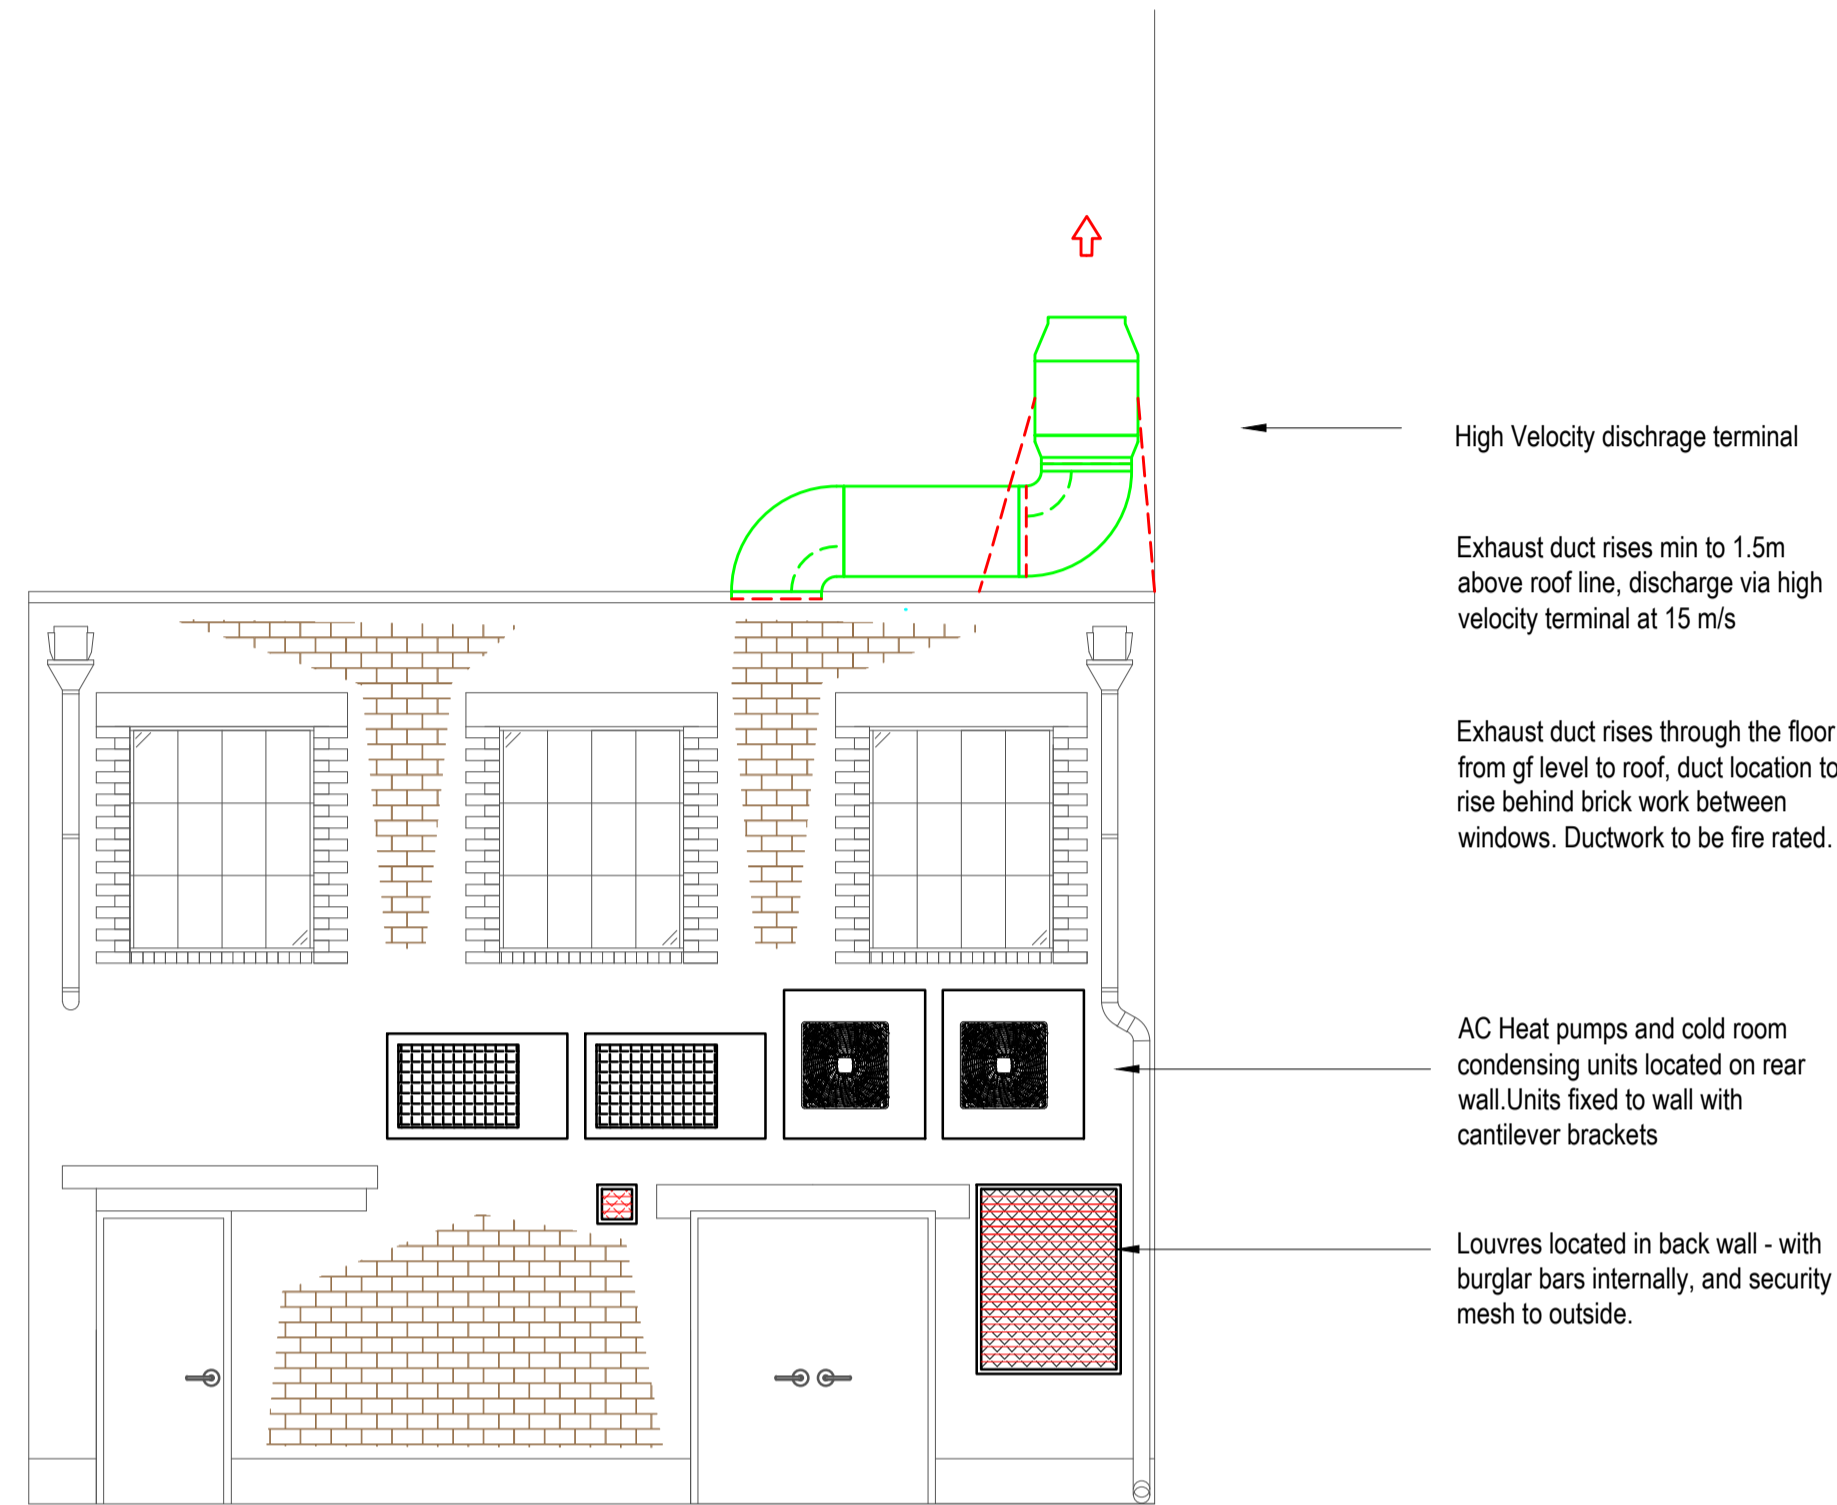

PROPOSED REAR ELEVATION



EXISTING REAR ELEVATION



REAR ELEVATION

Rev.	Date	Amendment
------	------	-----------



Unit 9, Markfield Industrial Estate
 Hill Lane Close, Markfield, Leicestershire, LE67 9PY
 Tel: - 01530 245 777 Fax: - 01530 245 888
 Email: - info@mcveigh-aircon.co.uk

Preliminary Supply and Exhaust Routes for
 Proposed GDK Store
 213-215 Commercial Road,
 Portsmouth PO1 4BJ

Drawn By: - SB Checked By: -

Scale: - 1:50 @ A1 Date: - 21/10/2020

Drawing No: - E36120-1 Rev: -

© 1999 This drawing is copyright of McVeigh Technical Solutions Ltd. It may not be reproduced in whole or in part without the prior written consent of the company. All dimensions to be checked on site before works commence. This drawing is only to be used in conjunction with drawing notes and specification and is in keeping with current CDM Regulations.