




PROPOSED FRONT ELEVATION

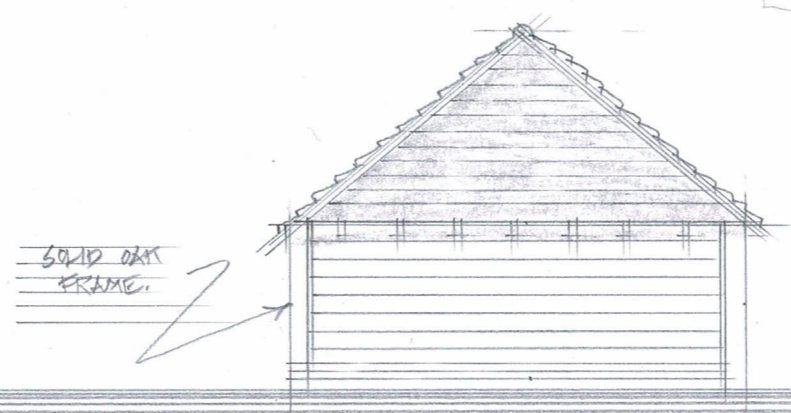


PROPOSED SIDE ELEVATION

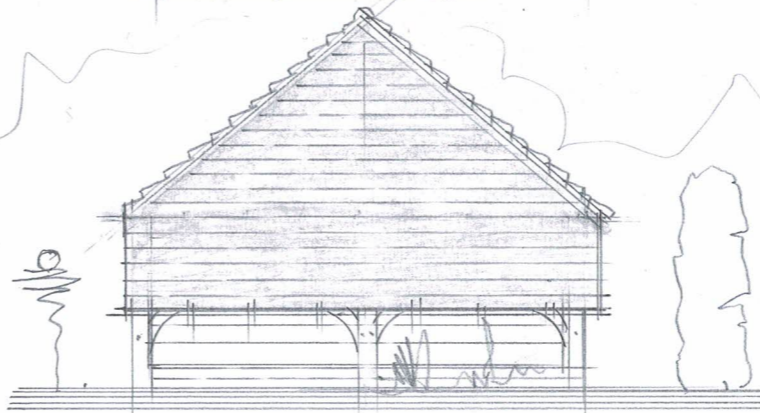

PROPOSED SIDE ELEVATION


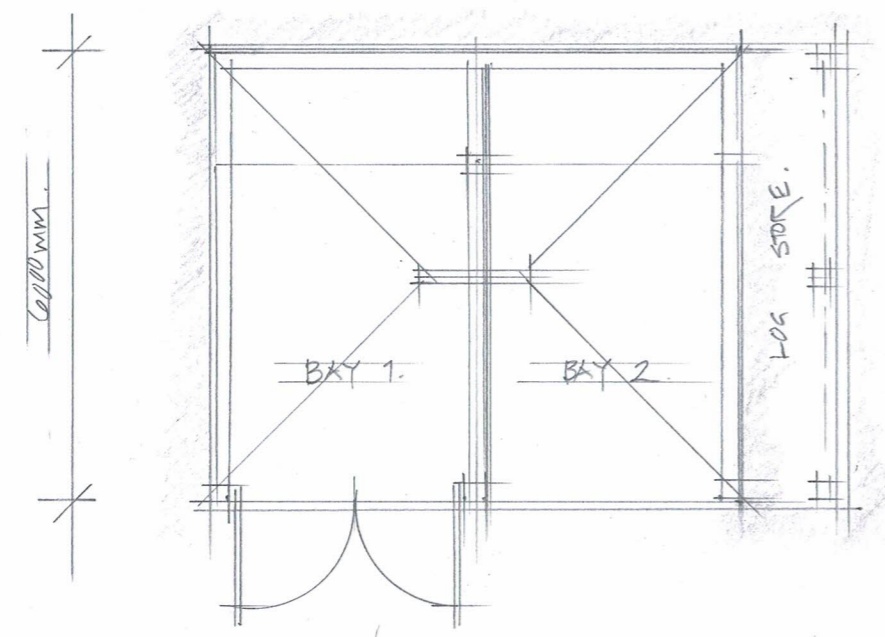


PROPOSED PLAN OF GARAGE

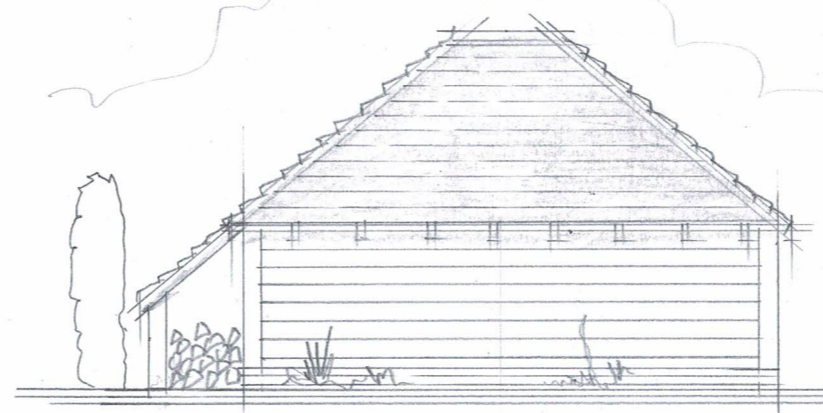

PROPOSED REAR ELEVATION

SCALE BAR 1:100 @ A3.

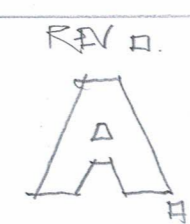 

NOTES:

Rev:	Detail:	Date:	By:

Client Signature Acceptance:

Name

Signature

Date

Atrium Architectural Design
 STEVE.APPLEBY007@GMAIL.COM
 MOBILE:07866 566265

Steve Appleby
 MANAGING DIRECTOR

Client Name:
 MR. JOHN DONALDSON.

Project Title:
 PROPOSED TWO BAY OAK FRAMED
 GARAGE

Drawing Title:
 SKETCH SCHEME PROPOSAL.

Scale: 1:100 @ A3. Date: JUNE 2020

Project No: 100/926/2020 X Dwg No: Rev: By: STEVE APPLEBY