

Notes:


Length – 36.576m (6No. 6.096m bays)
Width – 15.240m
Height – 6.096m eaves
Roof pitch – 15 degrees

Roof cladding – Natural colour fibre cement sheeting with approx 10% rooflights.

Vertical cladding – 0.5mm plastisol box profile sheeting 5.3m below eaves to all elevations excluding 3No 4.5m x 5.0m roller shutter doors to side 1 and 2No. personnel doors.

Self coloured concrete panels to lower walls – Retaining panels as required to suit ground levels.

Spray store bay to be insulated – lined internally with cavity insulated with rockwool insulation.

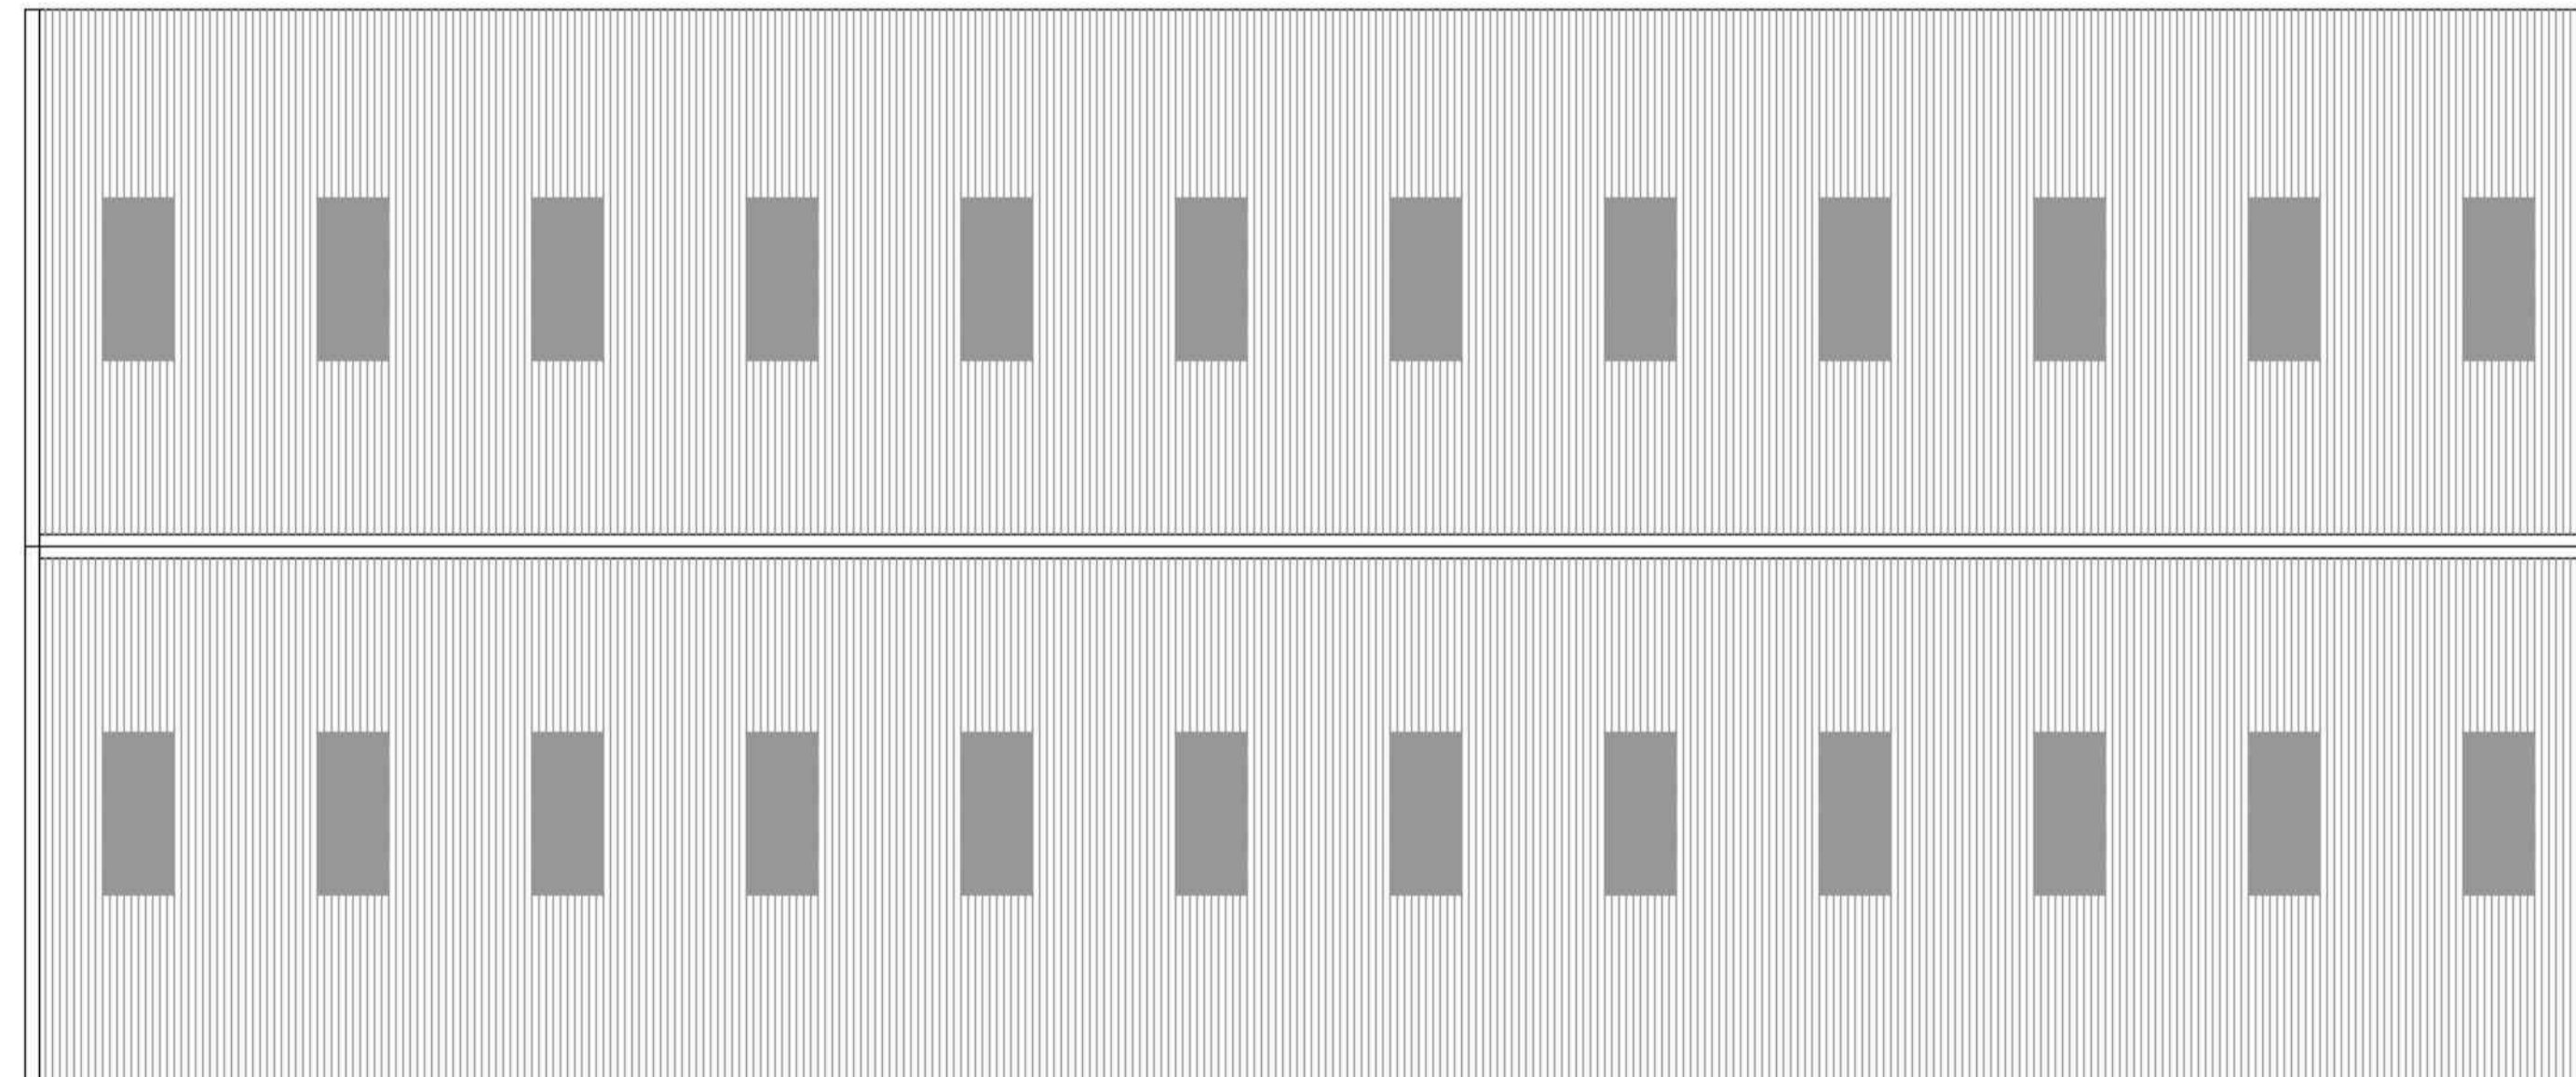

DO NOT SCALE – IF IN DOUBT ASK

REV	DESCRIPTION	DATE

CLIENT: Stovin

PROJECT: Proposed machine store

DRAWING TITLE: Roof Plan

DRG NO: 1867-RP	REVISION:
DATE: 02/02/2021	SCALE: 1:100 @ A1
DRN: AL	CHK'D:



S & A FABRICATIONS
HARMIRE ENTERPRISE PARK
BARNARD CASTLE
CO. DURHAM, DL12 8EH
TEL: 01833 690379
FAX: 01833 690040

© 2021 S AND A FABRICATIONS LTD.