




General Notes:
 This drawing is based on current available information and should not be relied on as accurate measurements of usable space.
 This drawing is the property of Fallon Architects and Copyright is reserved by them. The drawing is issued on condition that it is not copied or disclosed by or to any unauthorised persons without the prior consent in writing of Fallon Architects

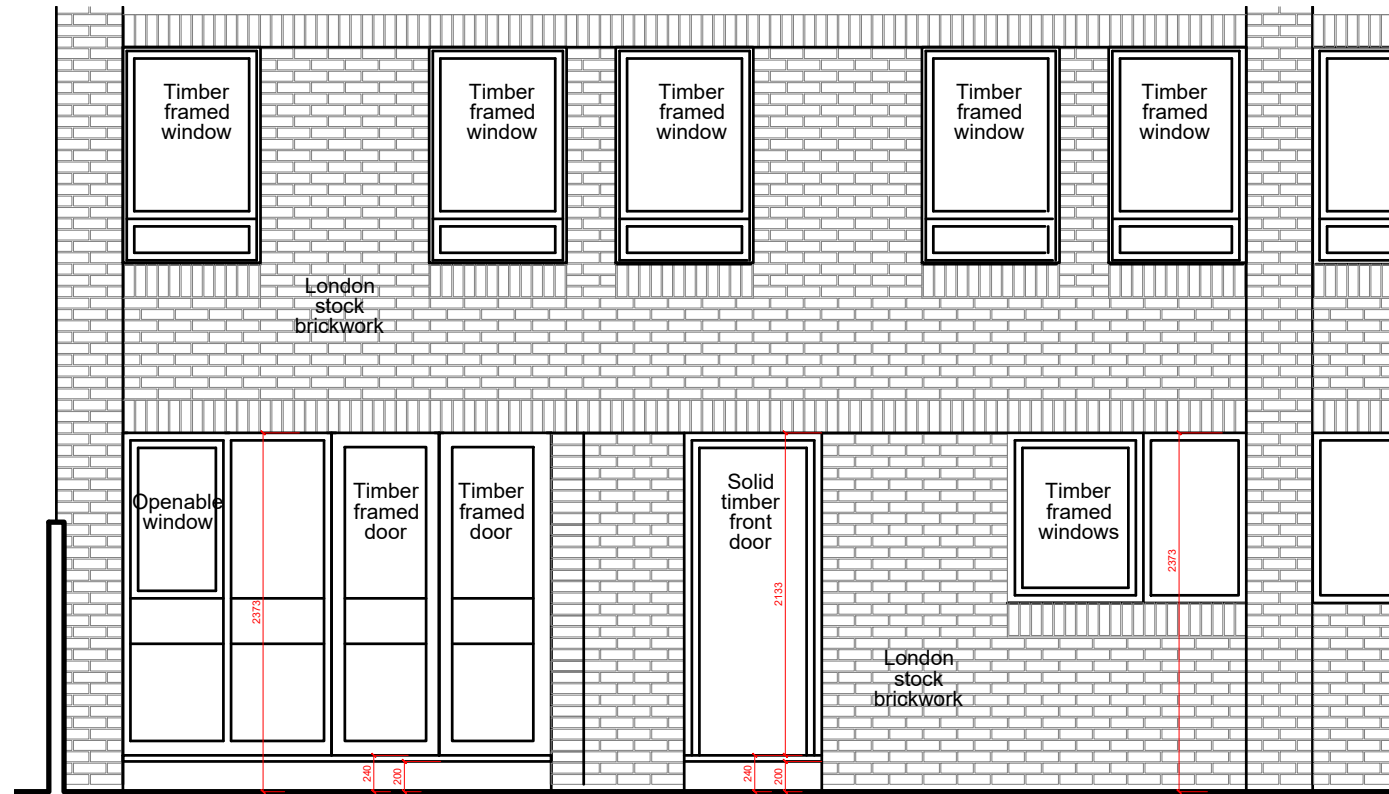

Existing East Elevation without Shed

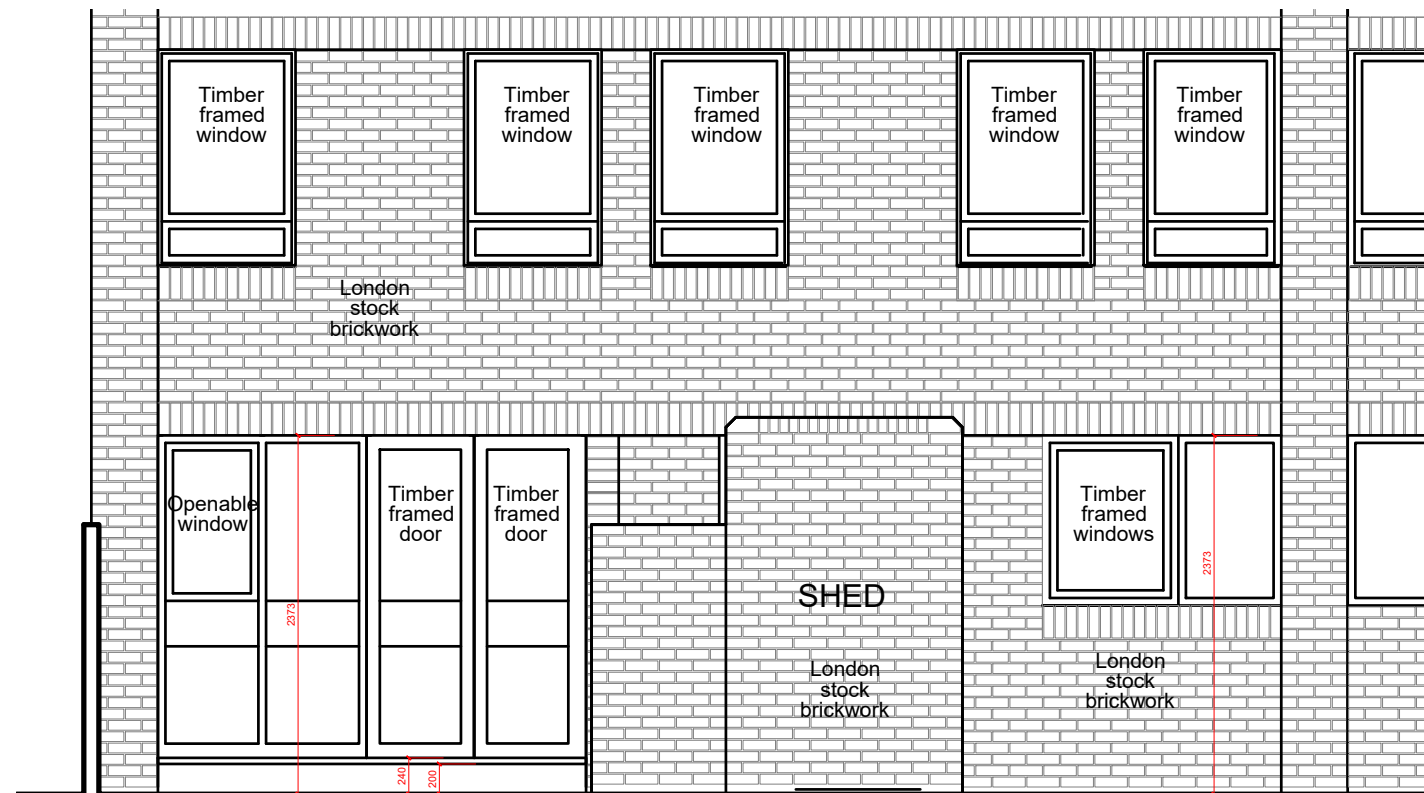

Existing East Elevation with Shed

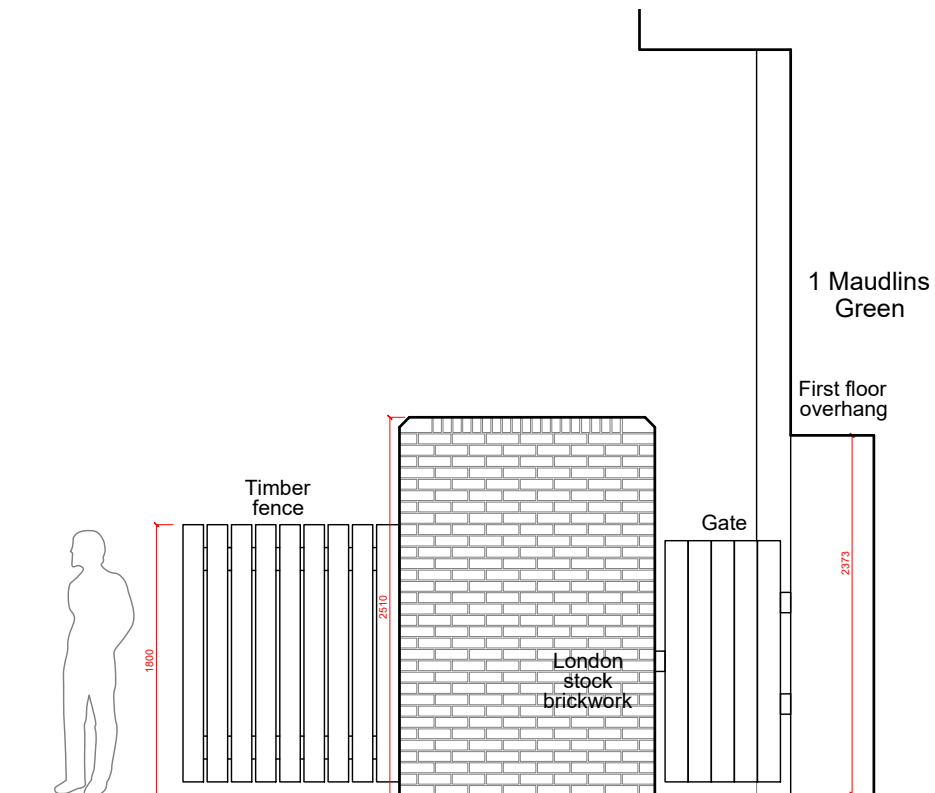

Existing North Elevation of Shed

fallon architects

Project	
1 Maudlins Green, London, E1W 1LZ	
Title	
Existing East Elevation (with & without shed) Existing North Elevation of Shed	
0 .5 1 1.5 2m	
Scale	PLANNING
1:50 @ A3	Date
Drawn by:	22/02/2021
GR	Revision
Drawing No.	-
P-2102-03	
Fallon Architects, Tobacco Dock, London E1W 2SF declan.fallon@1wfarchitecture.com 07920181490 www.fallon-architects.com Instagram: fallon_architects	