
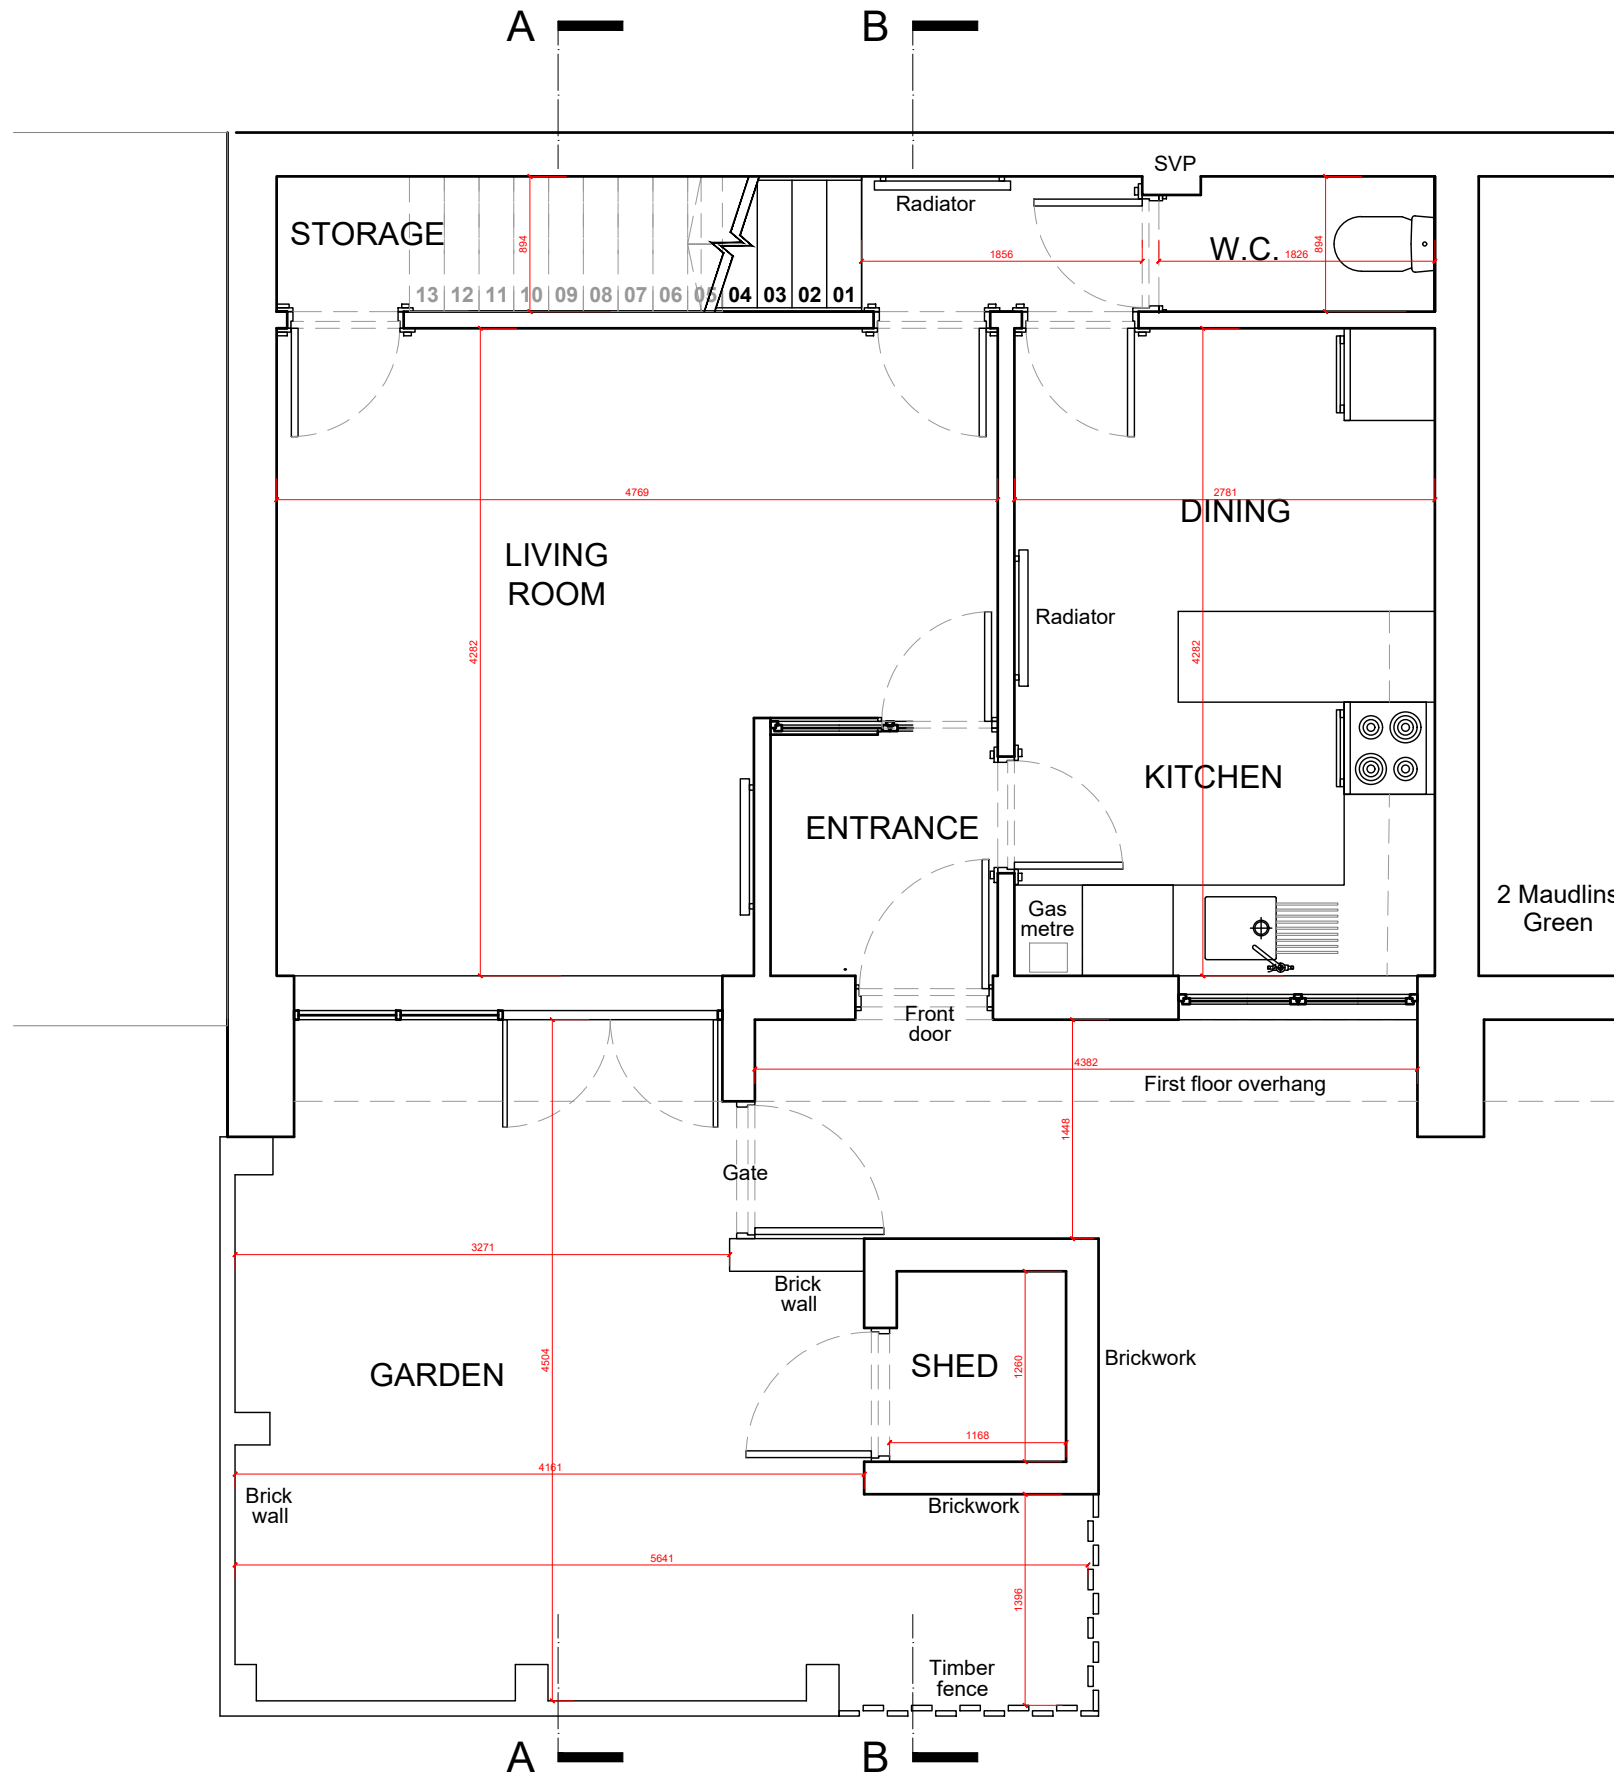



General Notes:
 This drawing is based on current available information and should not be relied on as accurate measurements of usable space.
 This drawing is the property of Fallon Architects and Copyright is reserved by them. The drawing is issued on condition that it is not copied or disclosed by or to any unauthorised persons without the prior consent in writing of Fallon Architects

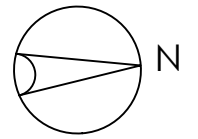

Existing Ground Floor Plan

fallon architects

Project
 1 Maudlins Green,
 London,
 E1W 1LZ
Title
 Existing Ground Floor Plan

 

Scale 1:50 @ A3	PLANNING
Drawn by: GR	Date 22/02/2021
Drawing No. P-2102-01	Revision -

Fallon Architects, Tobacco Dock, London E1W 2SF
 declanfallon@e1wfarchitecture.com 07920181490
 www.fallon-architects.com Instagram: fallon_architects