
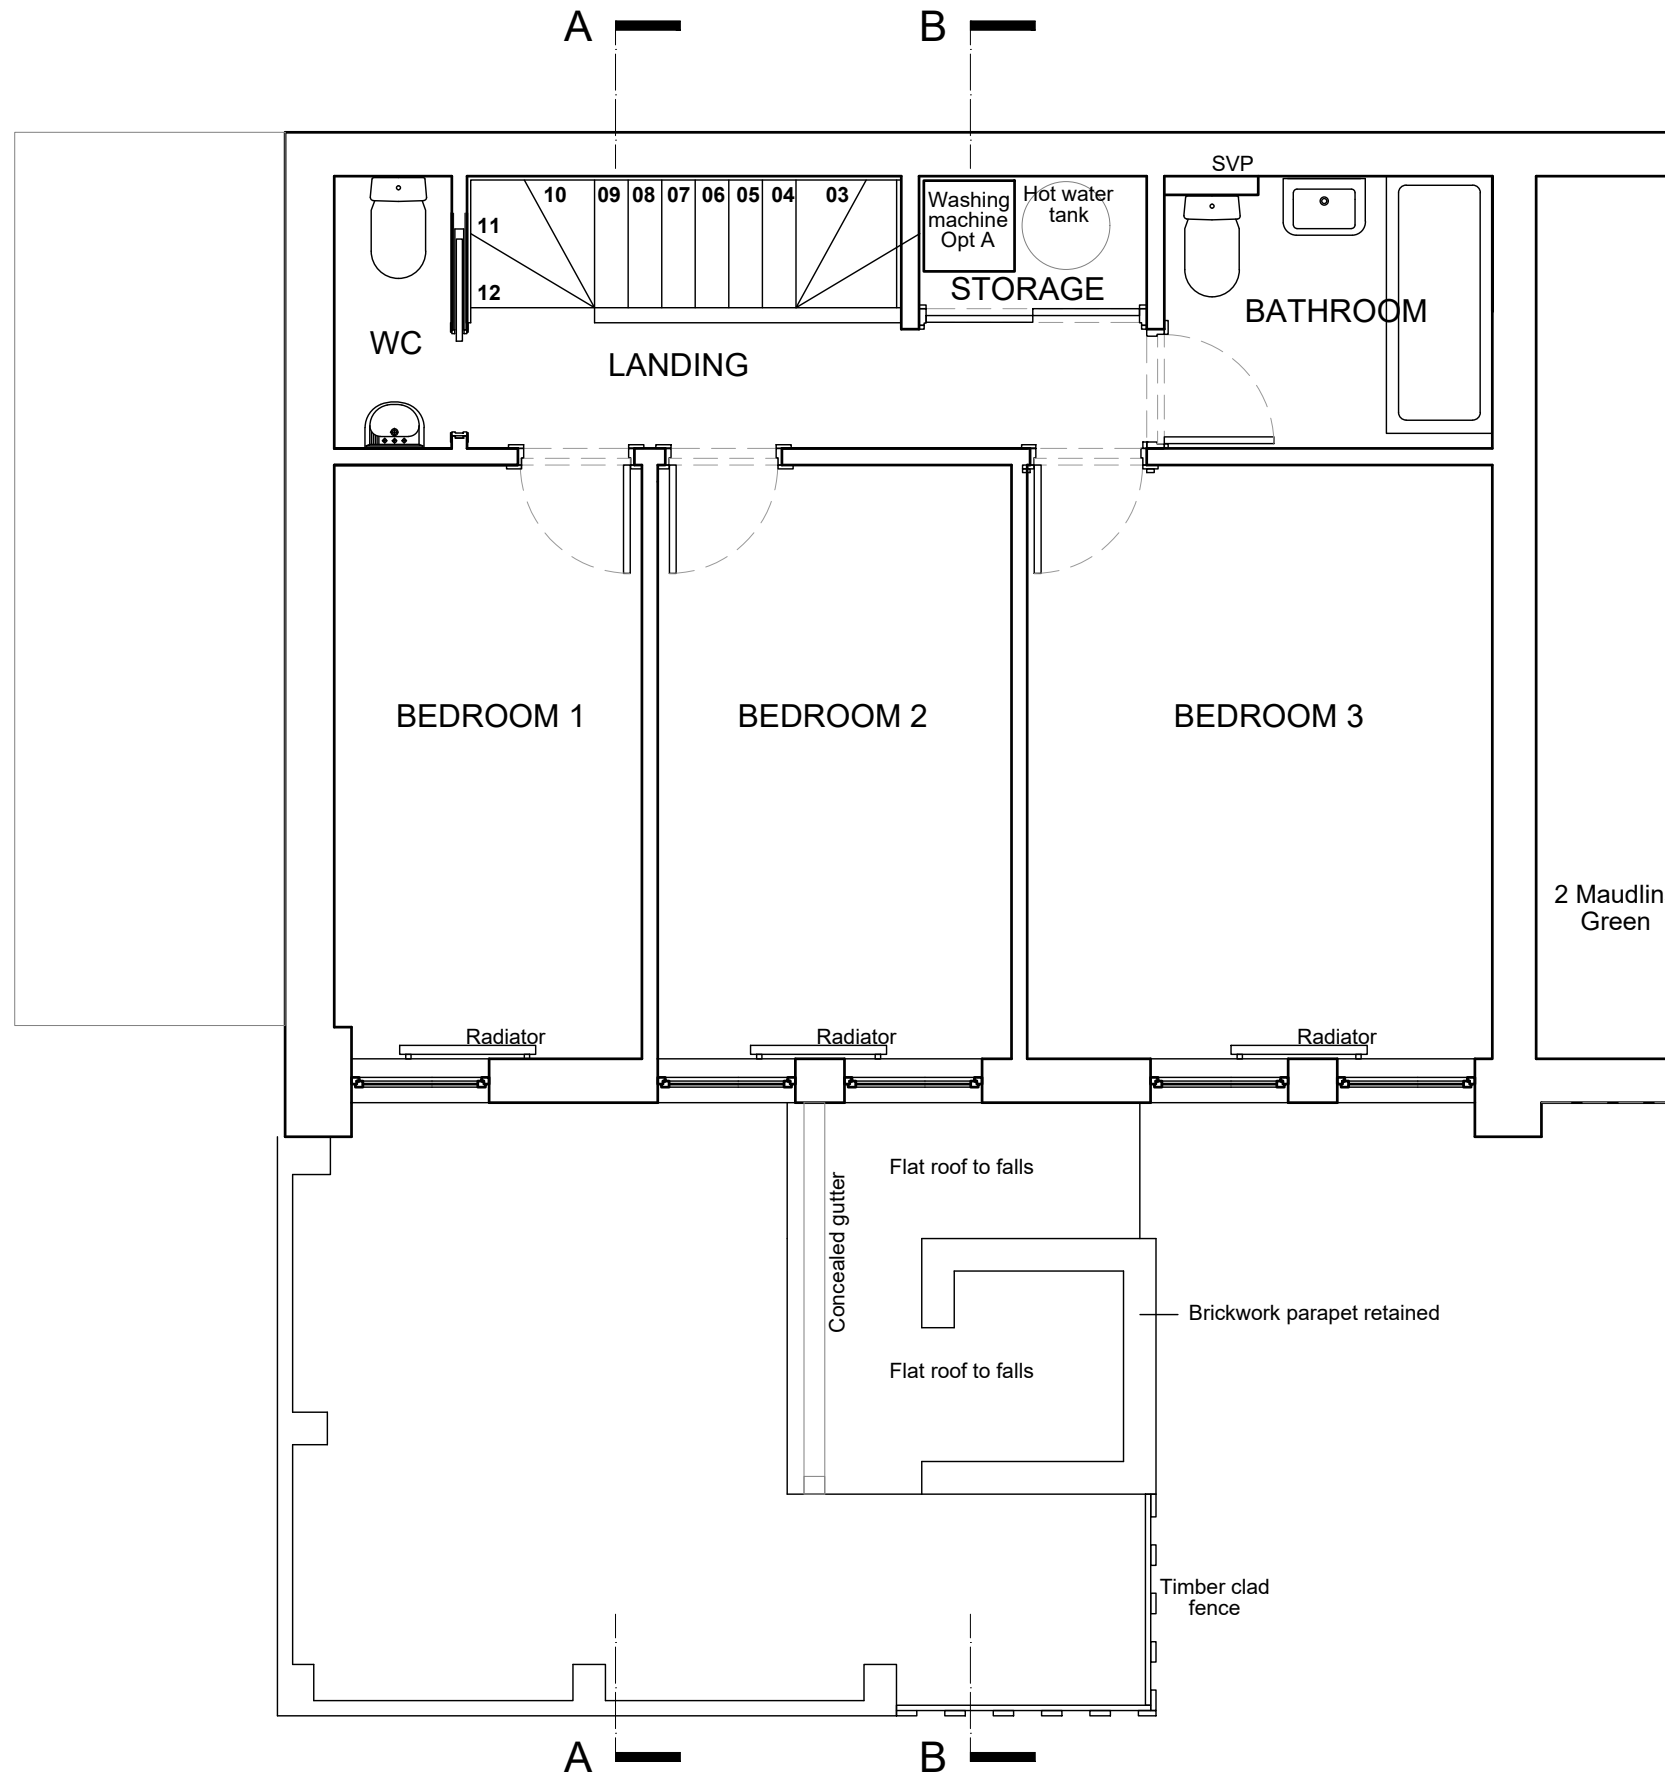


General Notes:  
 This drawing is based on current available information and should not be relied on as accurate measurements of usable space.  
 This drawing is the property of Fallon Architects and Copyright is reserved by them. The drawing is issued on condition that it is not copied or disclosed by or to any unauthorised persons without the prior consent in writing of Fallon Architects

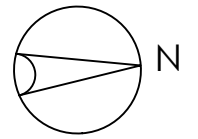

**Proposed First Floor Plan**

**fallon architects**

**Project**  
 1 Maudlins Green,  
 London,  
 E1W 1LZ

**Title**  
 Proposed First Floor Plan

0 .5 1 1.5 2m

|                                 |                           |
|---------------------------------|---------------------------|
| Scale<br><b>1:50 @ A3</b>       | PLANNING                  |
| Drawn by:<br><b>GR</b>          | Date<br><b>22/02/2021</b> |
| Drawing No.<br><b>P-2102-02</b> | Revision<br><b>-</b>      |

Fallon Architects, Tobacco Dock, London E1W 2SF  
 declanfallon@e1wfarchitecture.com 07920181490  
 www.fallon-architects.com Instagram: fallon\_architects