



**GENERAL NOTES**

Do not scale from this drawing, use figured dimensions only.  
 This drawing has been prepared based upon survey and other information supplied by others.  
 All dimensions and labels are to be checked on site by contractors and inconsistencies reported immediately to Spatial Design Architects prior to works being undertaken.  
 This drawing is to be read in conjunction with all other relevant Spatial Design Architects drawings, specifications, schedules and other consultants information relating to the project or projects for which this drawing has been prepared.  
 This drawing does not constitute compliance with the Party Wall Act 1996 - responsibilities including notification under the Act are to be checked separately and clarified prior to works commencing.  
 Contractors are to ensure that all works under their responsibility or the responsibility of their subcontractors are constructed and / or manufactured to comply with all relevant national and / or local authority statutory requirements and in accordance with local building control and codes of practice.  
 All proprietary products/systems shown on this drawing are to be installed in strict accordance with the manufacturers'/suppliers recommendations and details.  
 © THIS DRAWING IS COPYRIGHT AND MUST NOT BE REPRODUCED WITHOUT THE ARCHITECTS PERMISSION

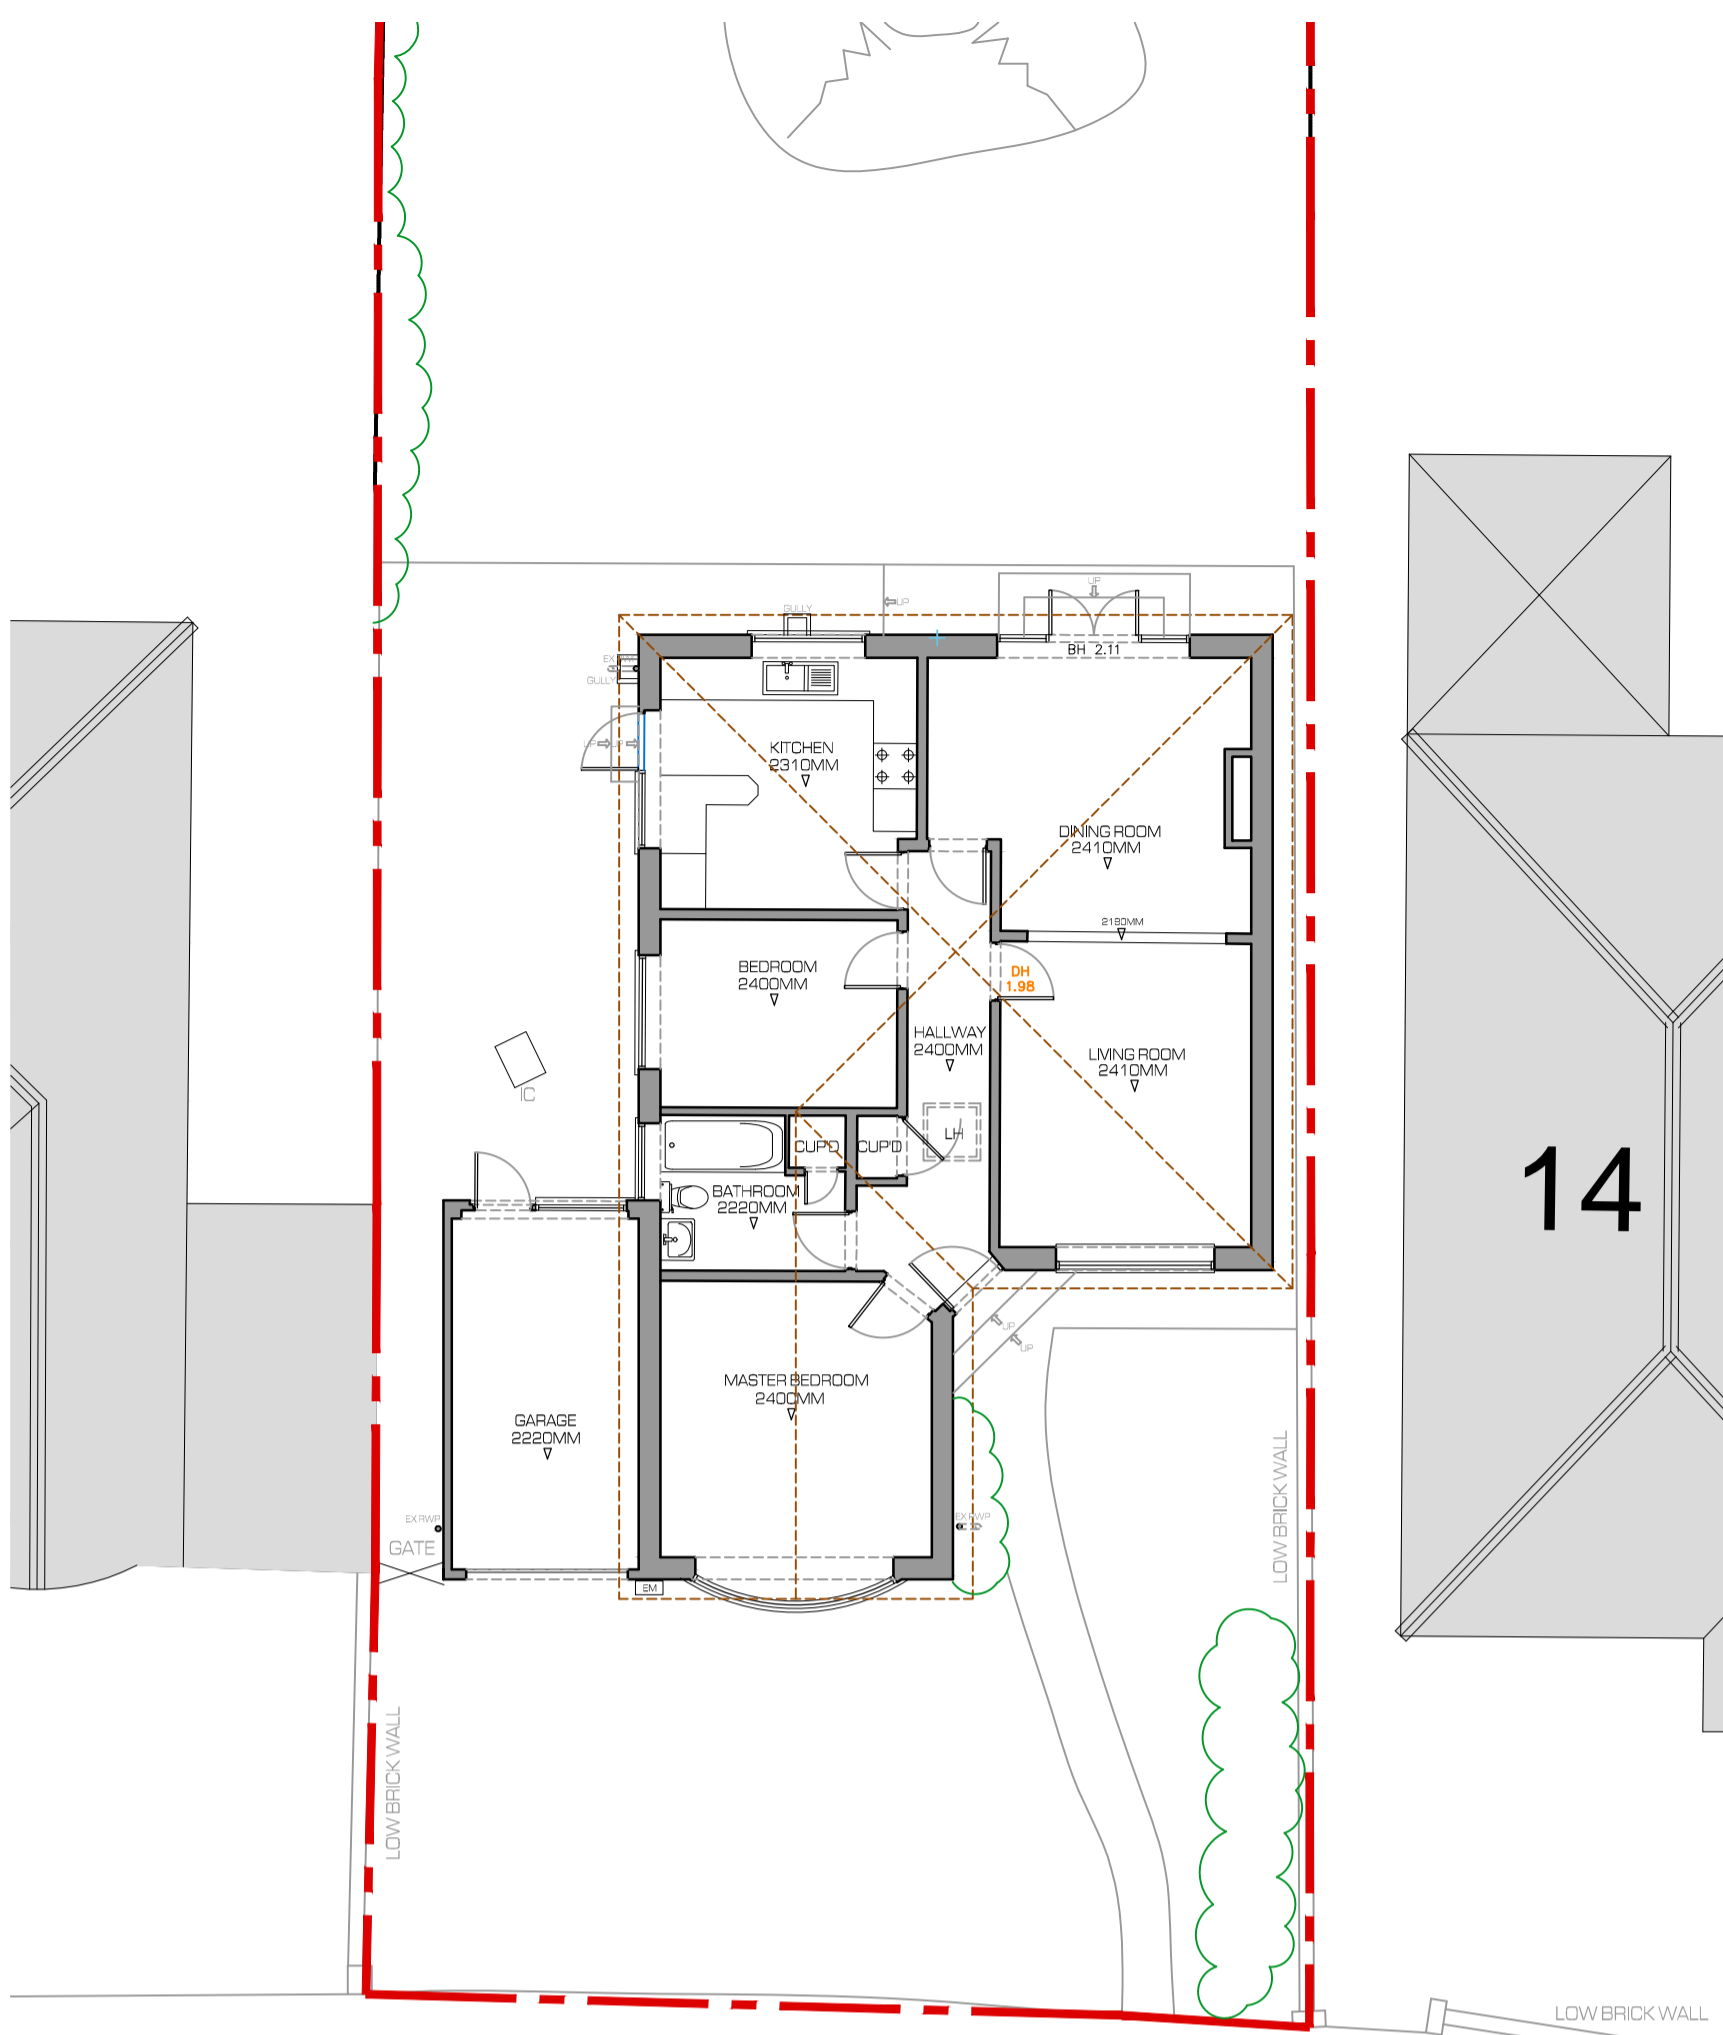


**1** EXISTING GROUND FLOOR PLAN  
1:100  
0m 1m 3m 5m 10m 15m  
Scale Bar: 1:100

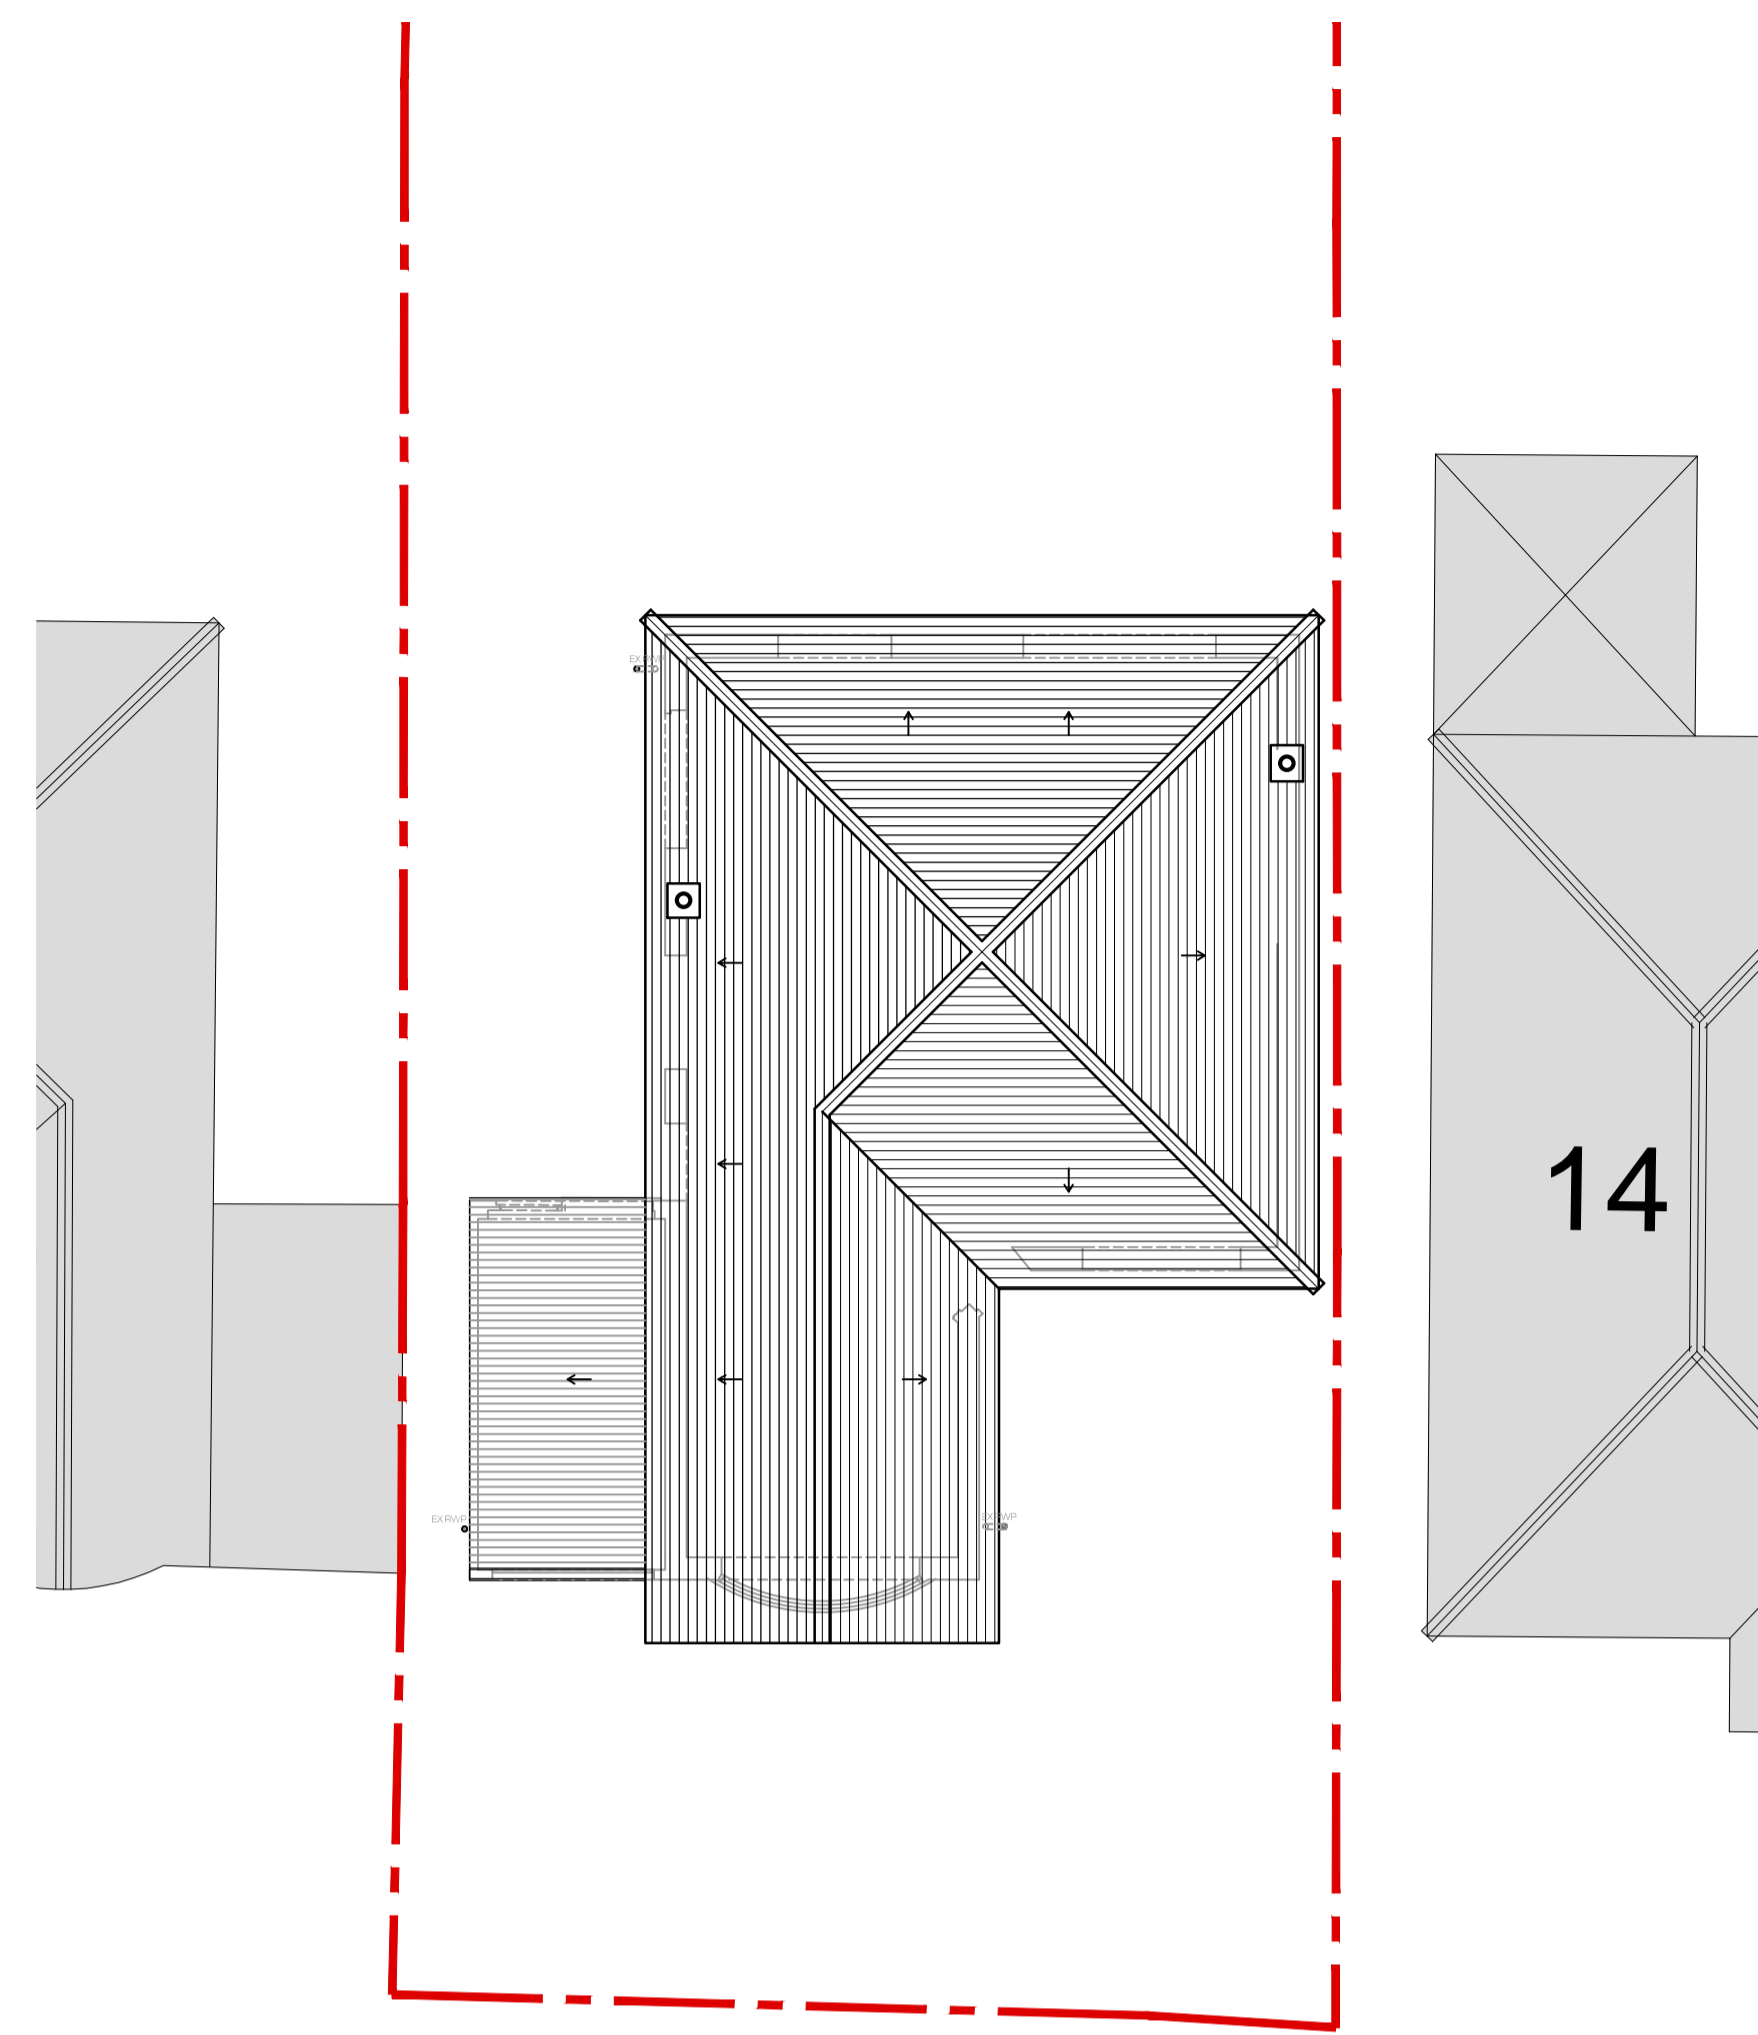

**2** EXISTING ROOF PLAN  
1:100



**3** EXISTING FRONT/NORTH ELEVATION  
1:100

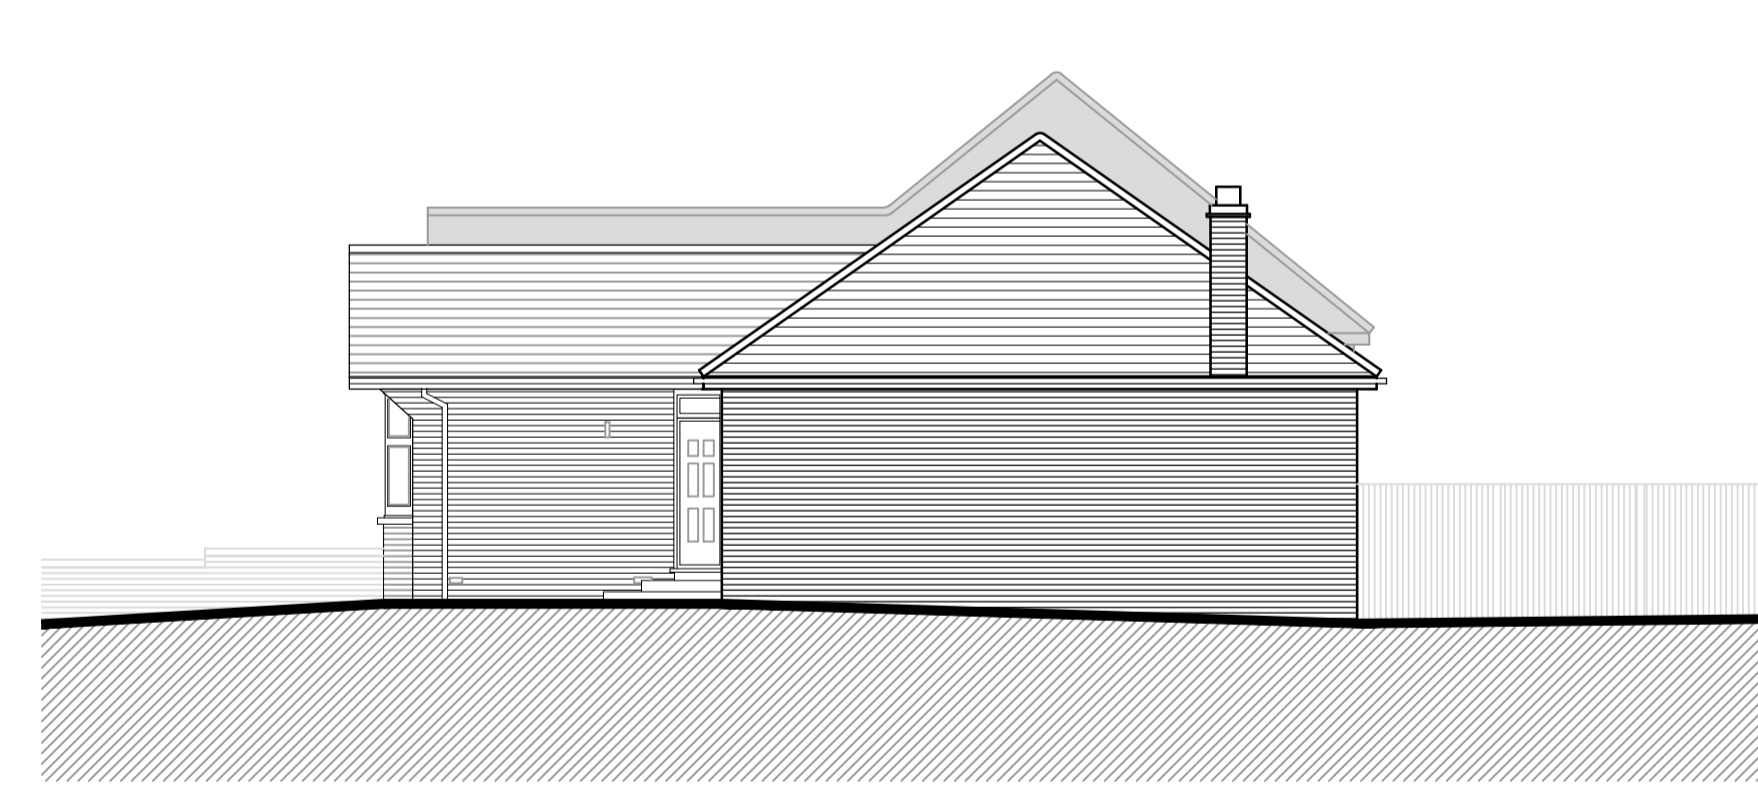


**4** EXISTING SIDE/WEST ELEVATION  
1:100



**5** EXISTING REAR/SOUTH ELEVATION  
1:100



**6** EXISTING SIDE/EAST ELEVATION  
1:100

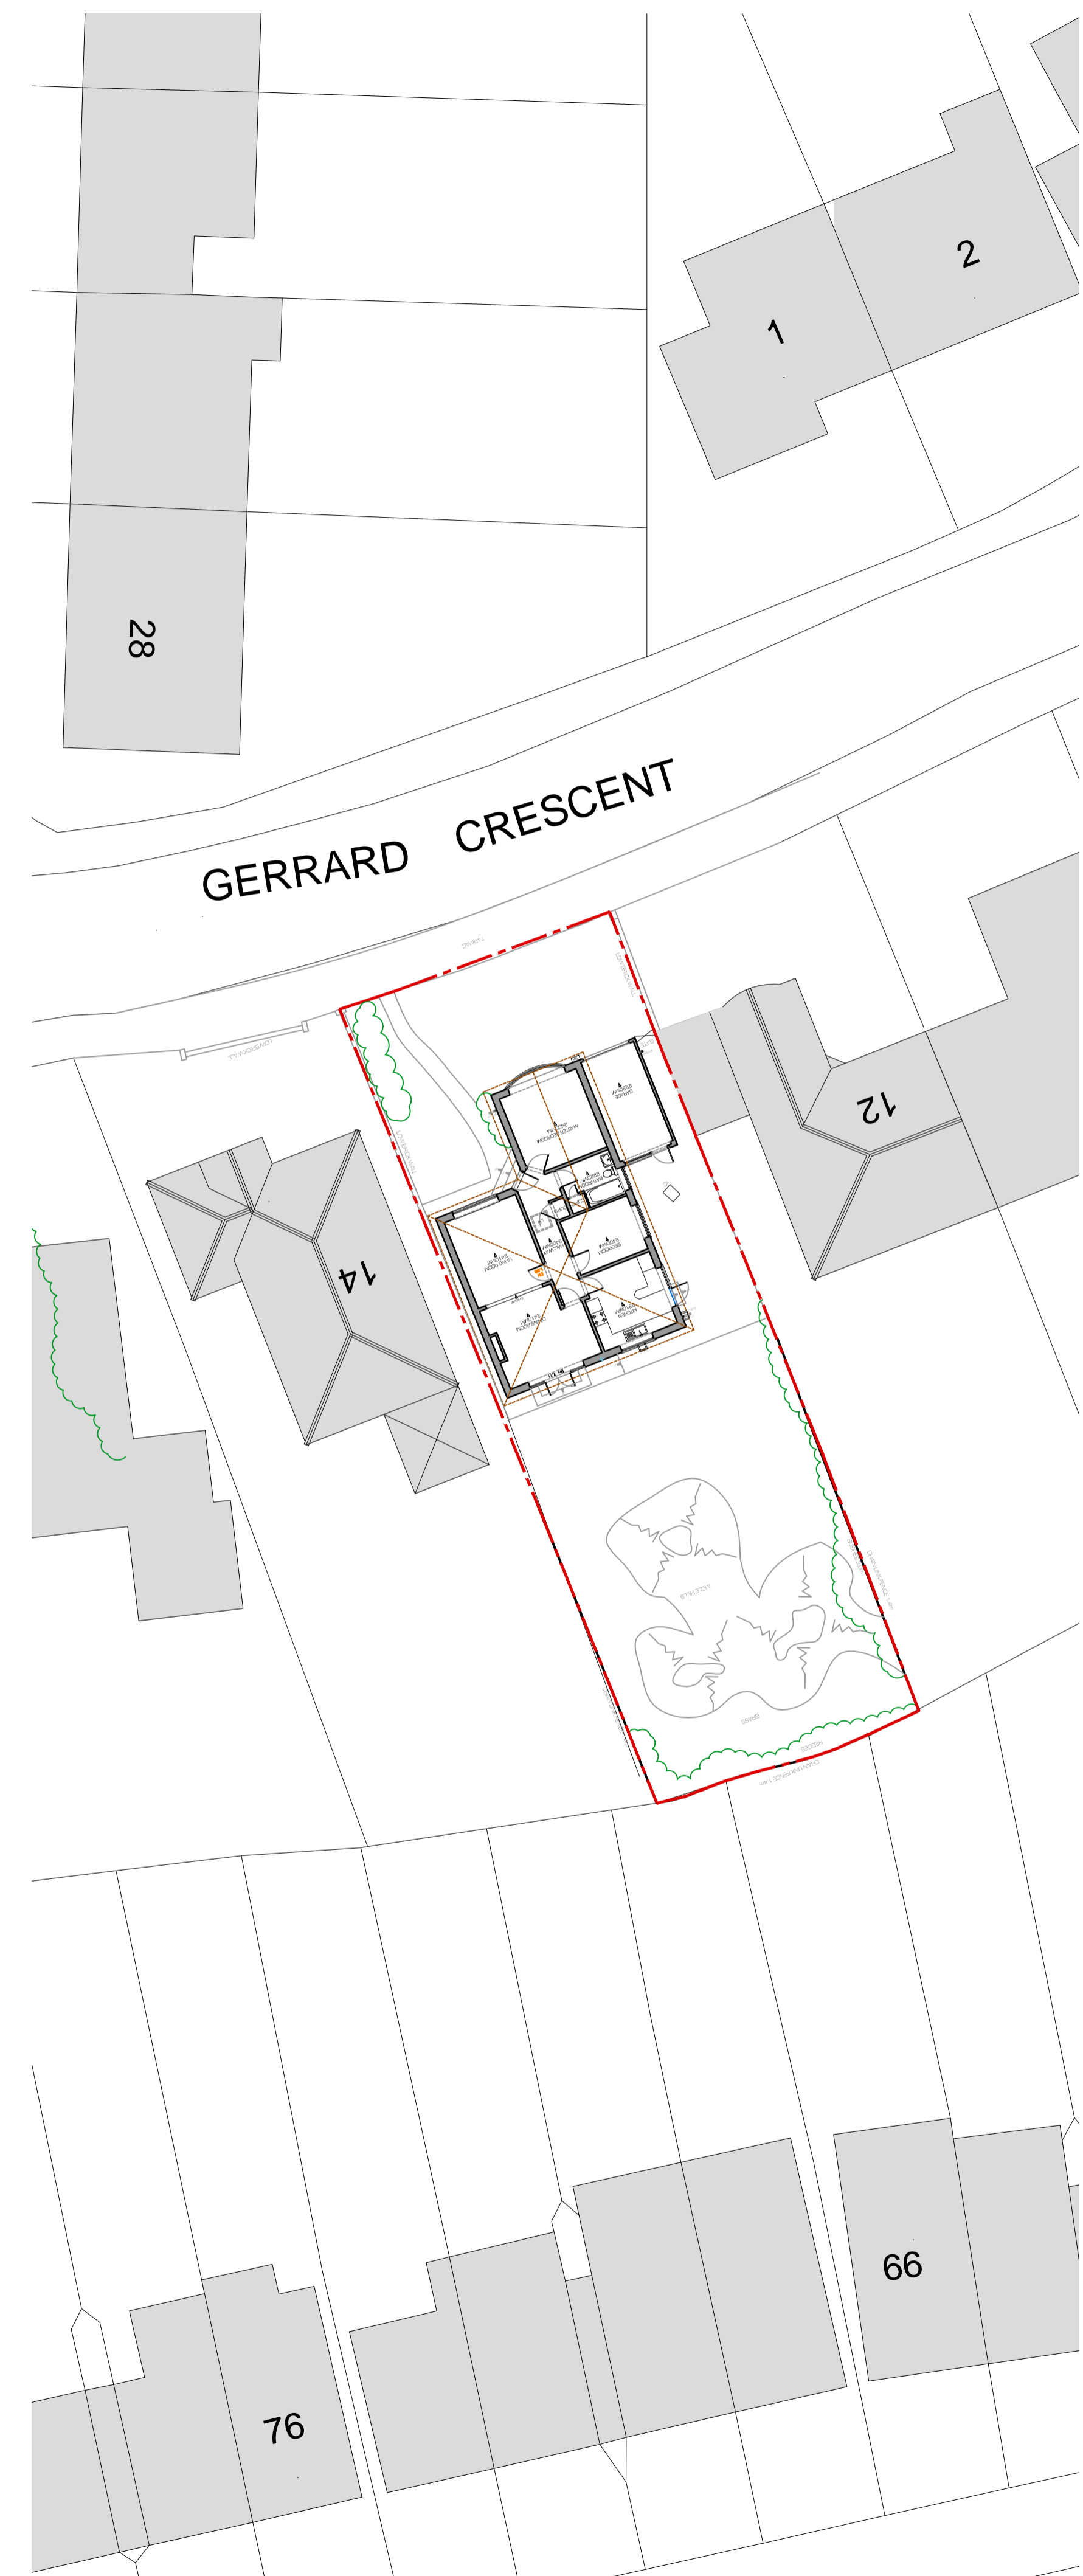

**7** EXISTING SITE PLAN  
1:100

REV	DESCRIPTION	DATE	DRW	CHK

**SD** architects  
 Unit 02,  
 Great Ropens Business Centre  
 Great Ropens Lane, Witley,  
 Brentwood, Essex, CM13 3JW  
 01277 222510  
 studio@spatialdesignarchitects.com  
 www.spatialdesignarchitects.com

PROJECT No  
**2809**  
 DRAWING No  
**S02**

**RIBA**   
 Chartered Practice

CLIENT  
 MR AND MRS GERARD  
 PROJECT  
 13 GERRARD CRESCENT  
 BRENTWOOD, ESSEX, CM14 4JU

DRAWING TITLE  
 EXISTING PLANS, ELEVATIONS  
 AND SITE PLAN

DATE	SCALE	DRAWN	CHECKED	PAPER
AUG 2020	AS Ind.	JR	LE	A1

- RIBA WORK STAGE STATUS
- EXISTING
  - CONCEPT DESIGN
  - DETAILED DESIGN
  - PLANNING APPLICATION
  - BUILDING REGULATIONS
  - TENDER ISSUE
  - CONTRACT ISSUE
  - WORKING DRAWINGS