

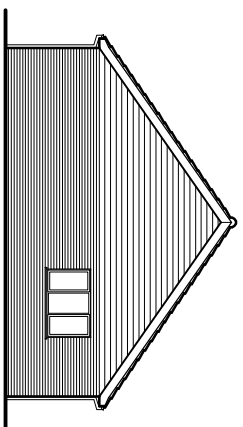



West Elevation to Loddon Road

 


South Elevation

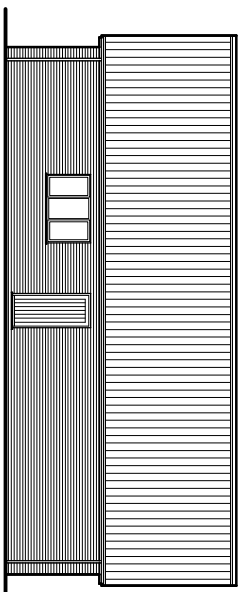



East Elevation

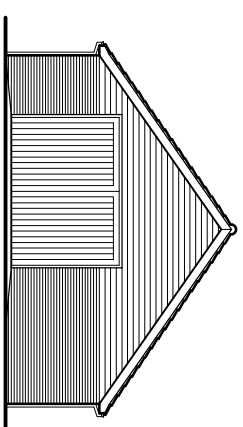



North Elevation

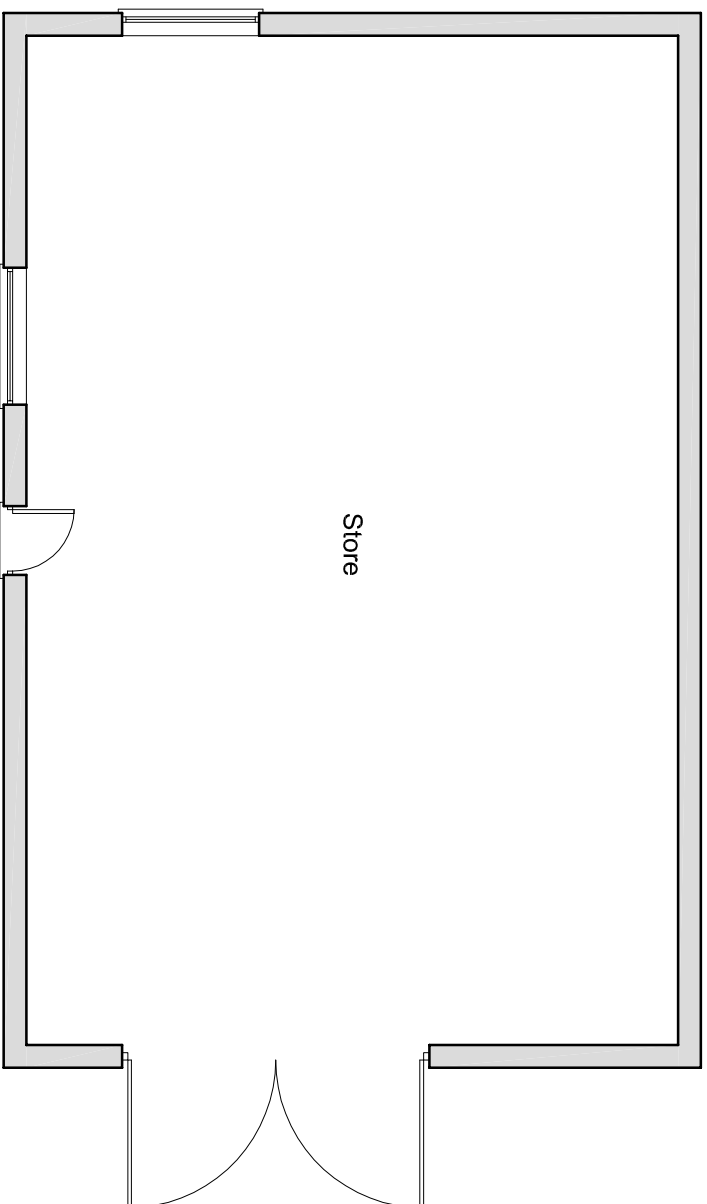


Ground Floor Plan

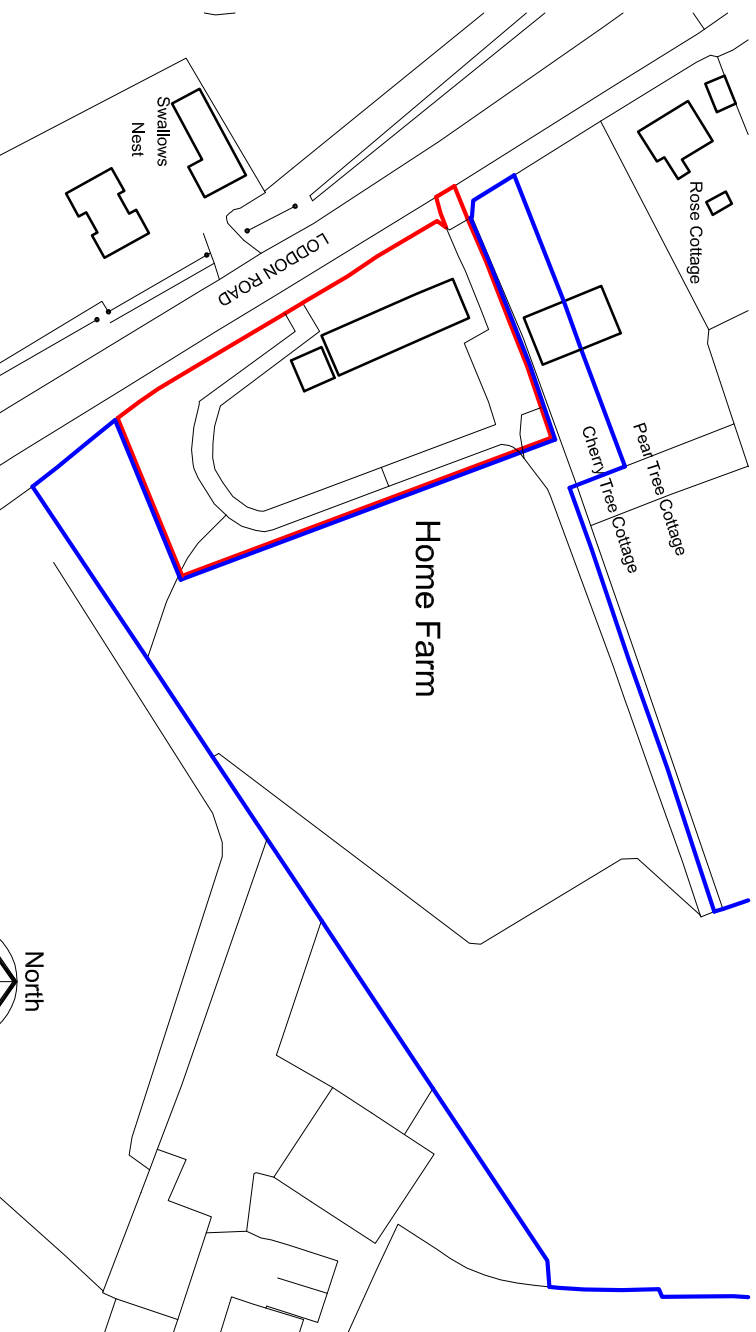 

Location Plan

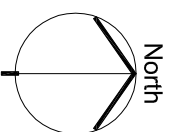 

Ordnance Survey (c) Crown Copyright 2018. All rights reserved. Licence number 100022432

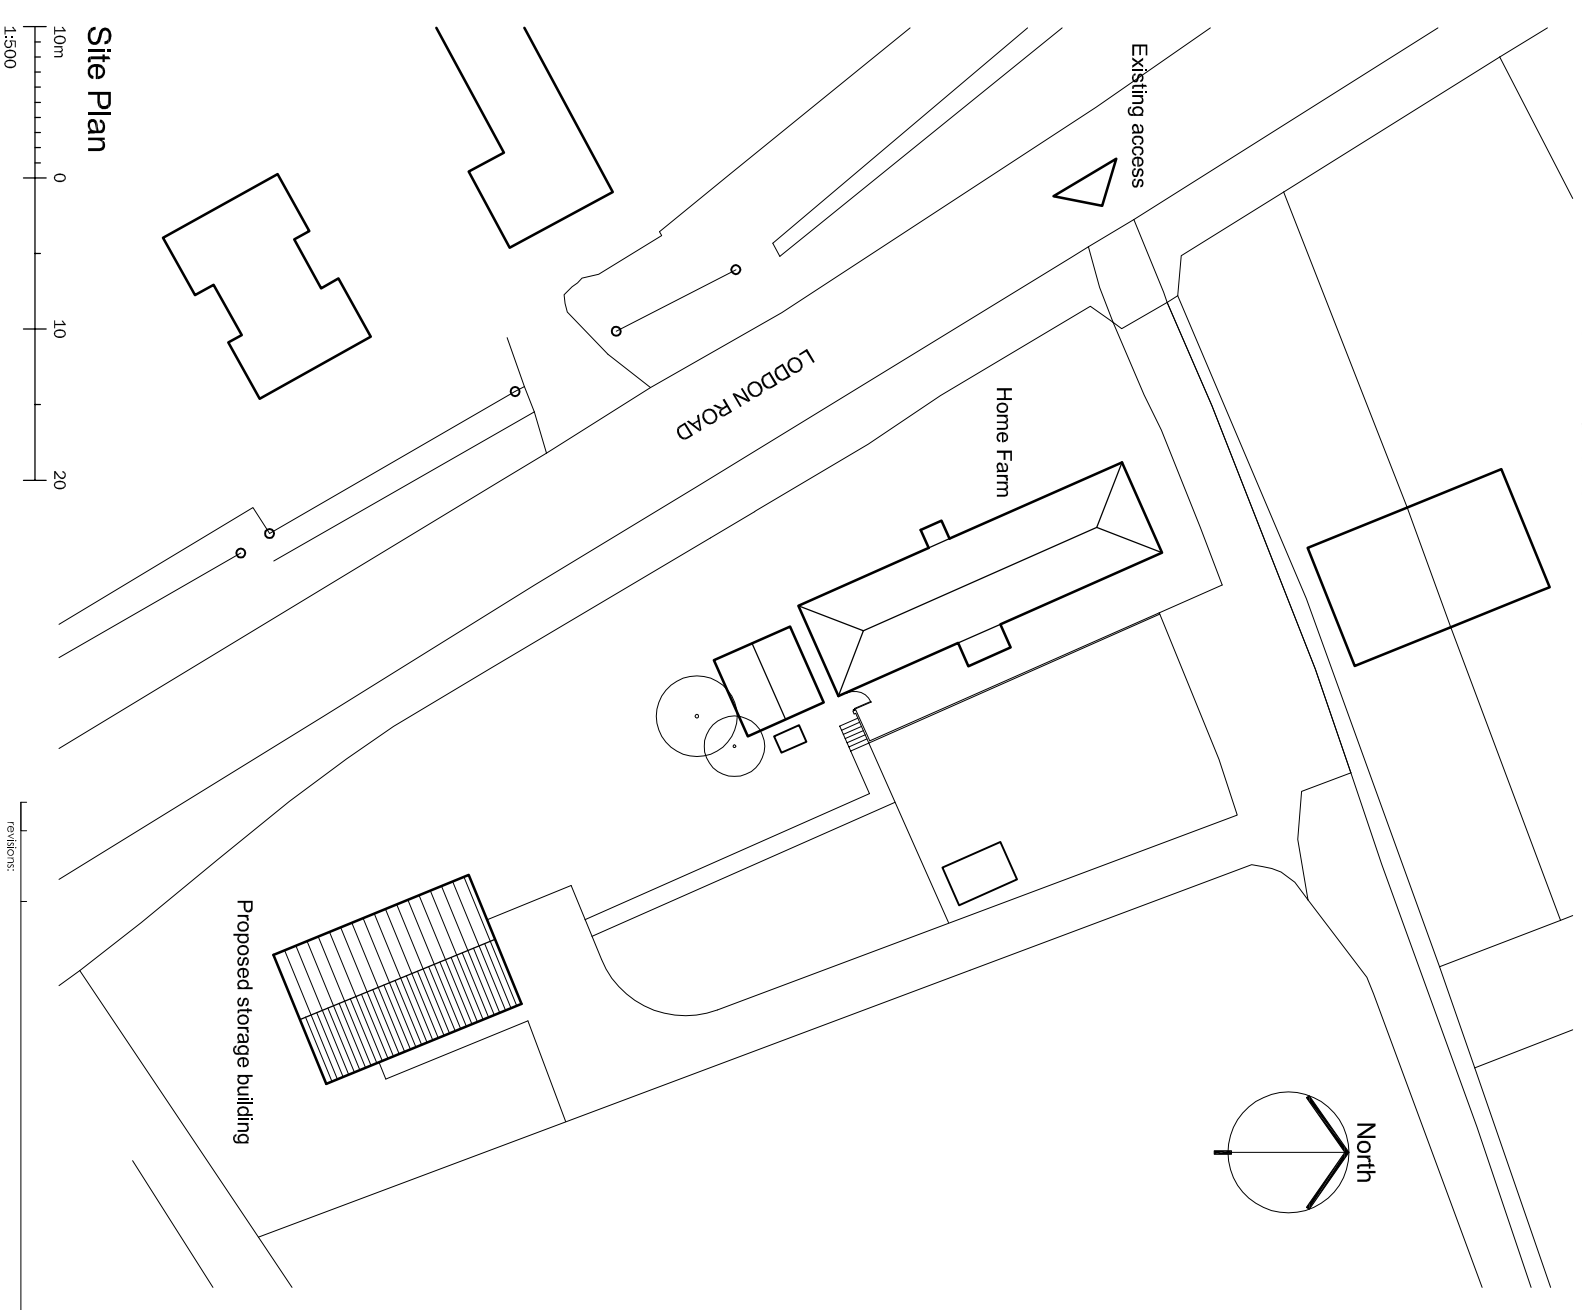

Site Plan



revisions:

Roger Adcock
Architectural Design Ltd.

client: Mr D. Harris.
project: Home Farm, Loddon Road, Framlingham Pigot,
Norwich, Norfolk, NR14 7PW.

drawn by: Roger Adcock
scale @ A3: 1:100, 1:200, 1:500 & 1:1250.
proposals: 2066 - 01.

Sycamore House, The Street, Fritton,
Norwich, Norfolk, NR15 2OT.
T: 01508 218248 M: 07747 000343
E: rogeradcock@btinternet.com
Company No. 09520140 Registered in England & Wales. Registered office: King Street House, 15 Upper King Street, Norwich, NR3 1RS.

drawing number:
2066 - 01.

Copyright: This drawing must not be reused, loaned or copied without the consent of the above. Do not scale this drawing.