
 
 


SITE PLAN FOR PROPOSED GARDEN SHED

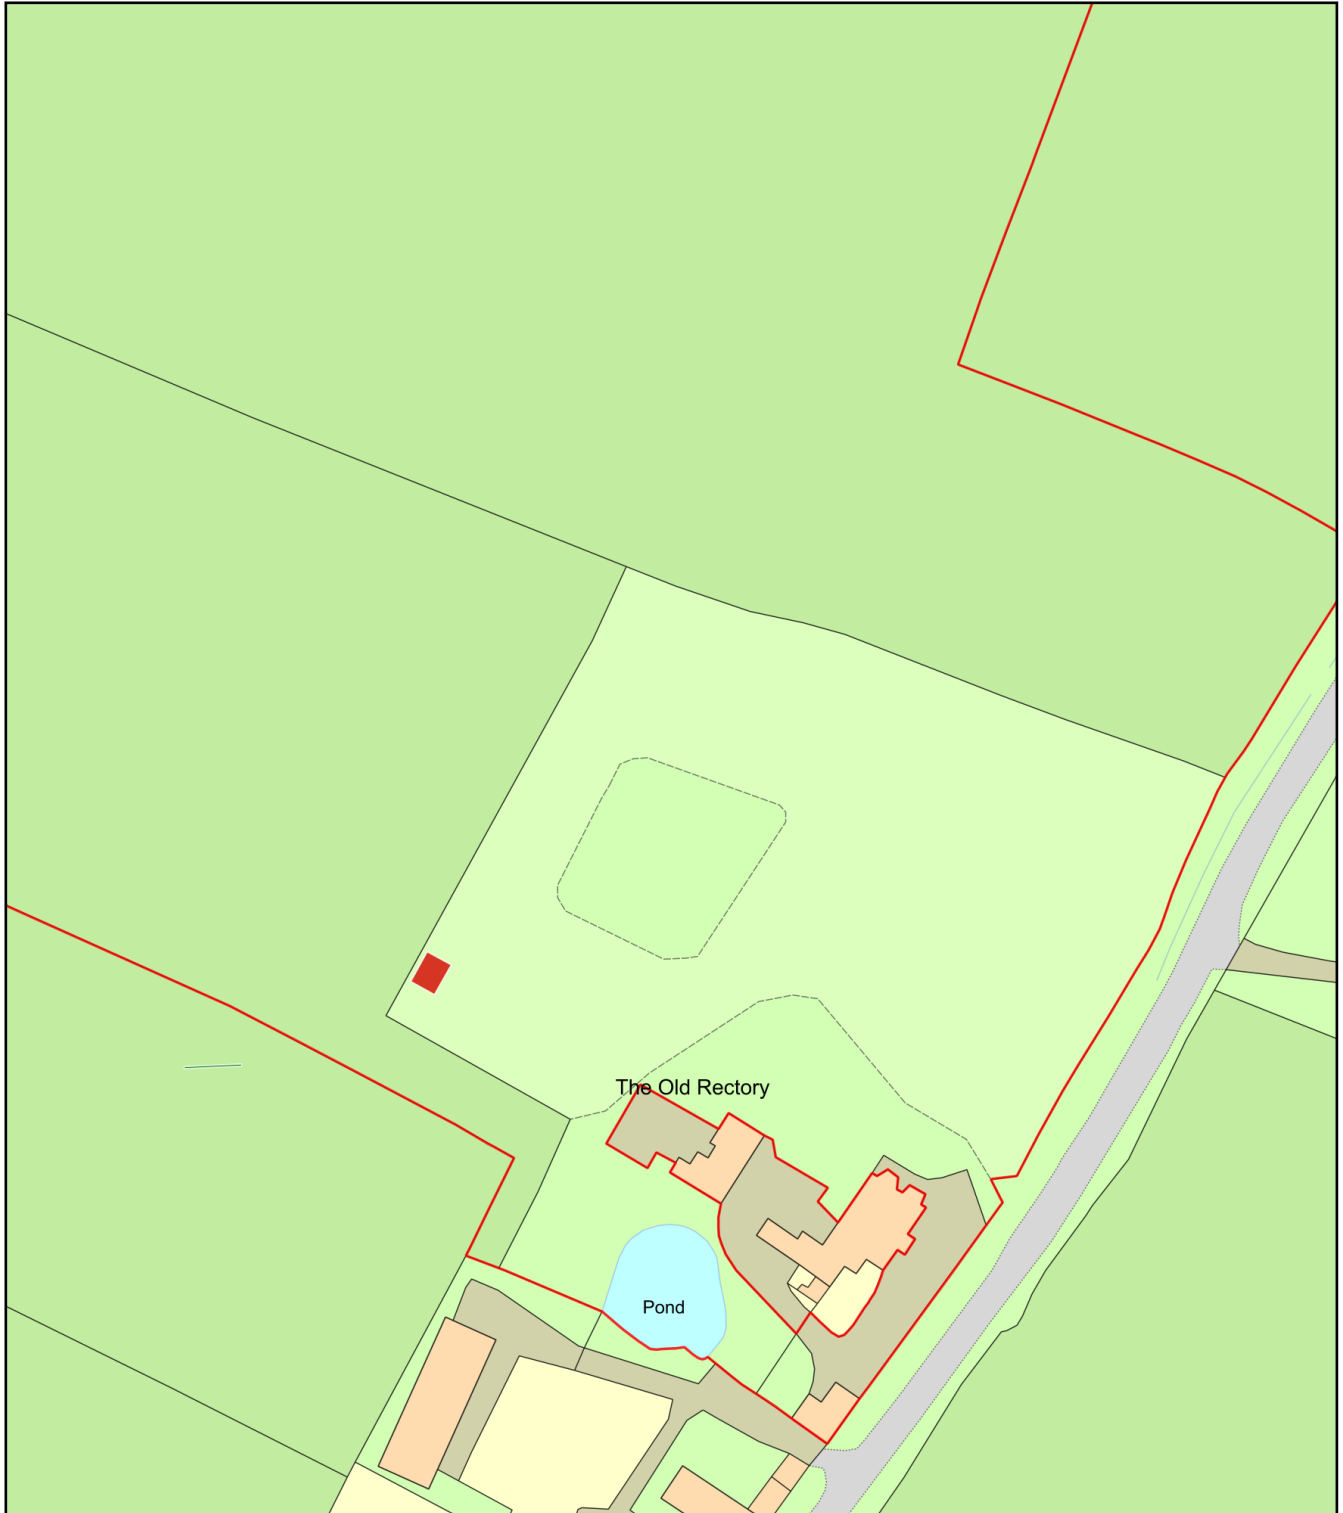

Plan Produced for: Patrick Cooper

Date Produced: 18 Mar 2021

Plan Reference Number: TQRQM21077064513220

Scale: 1:1250 @ A4