


SIDE ELEVATION

1:100@A3

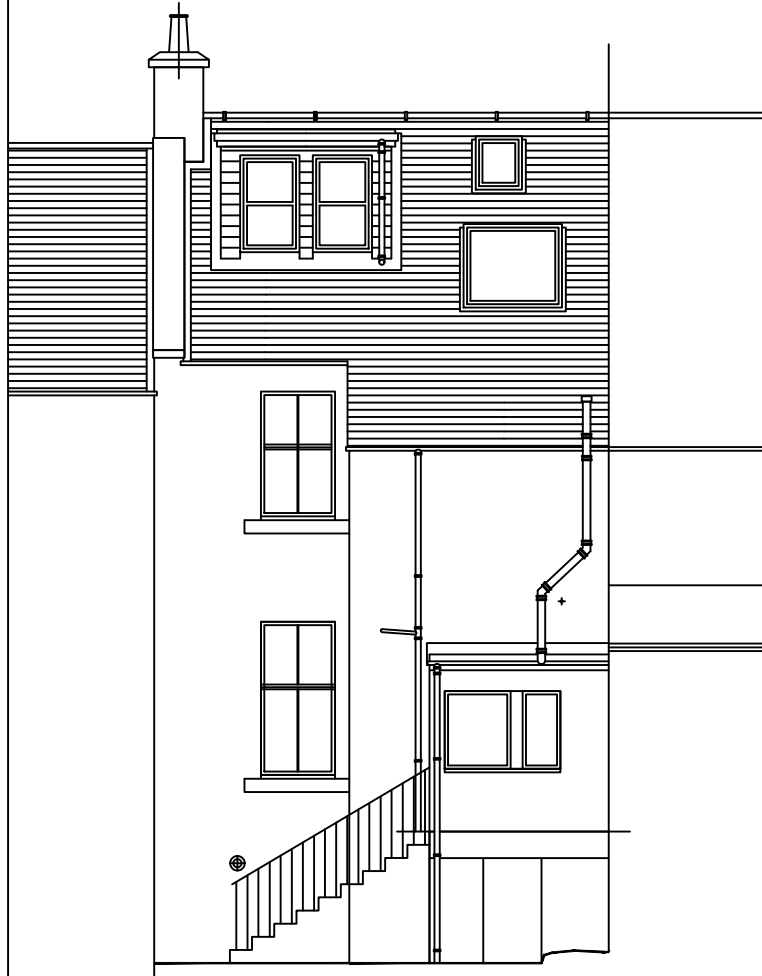

REAR ELEVATION


1:100@A3



View on A




View on B

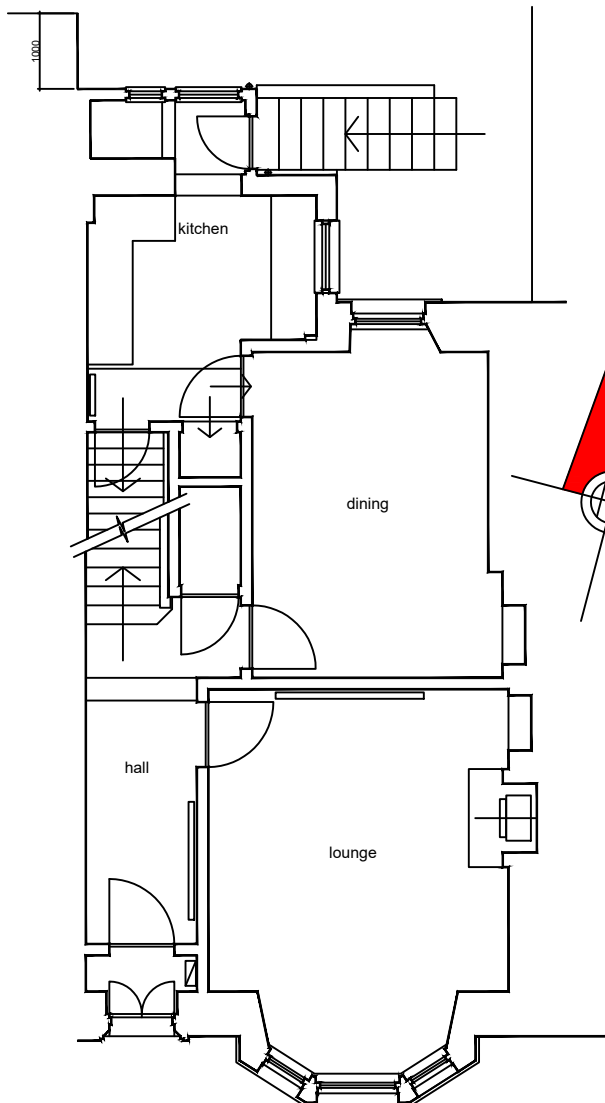


GROUND FLOOR LAYOUT PLAN

1:100@A3

 

SCALE OF METRES

1:100 @ A1

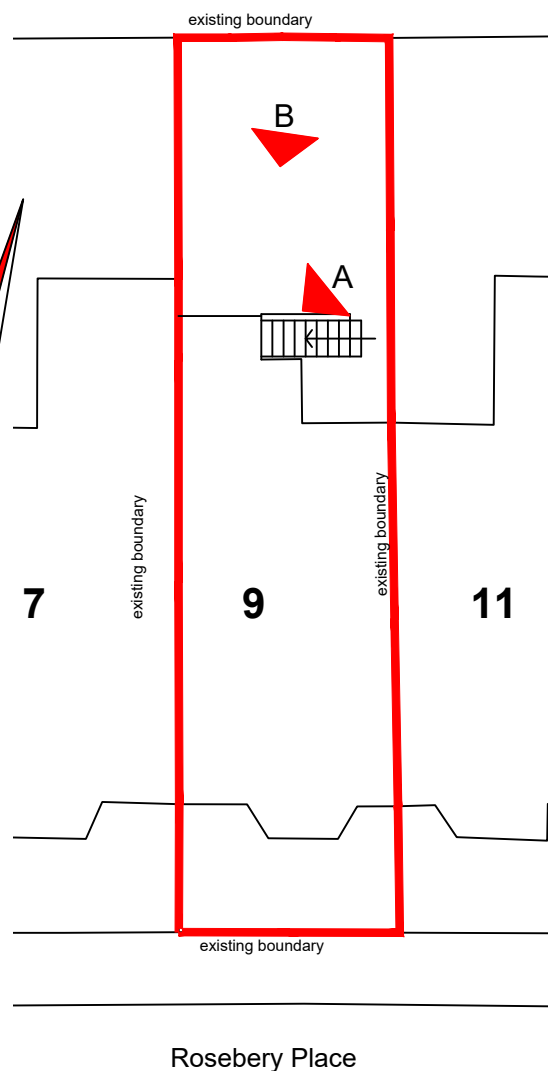

SITE PLAN


1:200@A3




SCALE OF METRES

1:200 @ A3

Ordnance Survey
Ukmapcentre.com

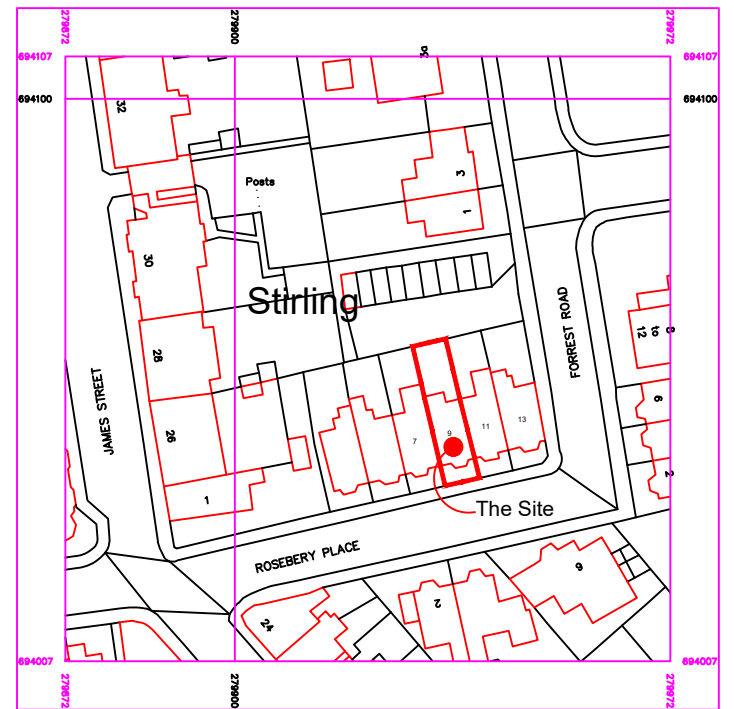

Serial number: 207325
©Crown copyright and database right 2021
Ordnance Survey licence 100049857
Reproduction in whole or in part is prohibited
without the prior permission of Ordnance Survey

 

LOCATION PLAN

1:1250@A3

PLANNING: As Existing:



Tom McCourt
Building Design Consultant

Inverlery Cottage, Leny Feus, Callander, FK17 8AS
T: 01877 331265 E: tom@mccourtbd.co.uk

Project: **PROPOSED EXTENSION TO EXISTING KITCHEN WITH REARRANGED ENTRANCE STEPS AT 9 ROSEBERY PLACE, STIRLING.**

Date: 10.3.21	Scale: as shown@A3	Drawn: T. McC.	Drg No: DS/20/959.1
------------------	-----------------------	-------------------	-------------------------------