




EXISTING GABLE

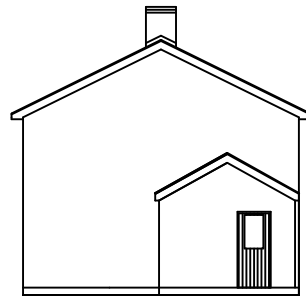


EXISTING REAR ELEVATION

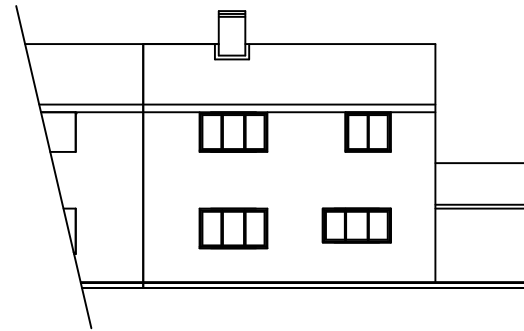


EXISTING FRONT (ROAD) ELEVATION

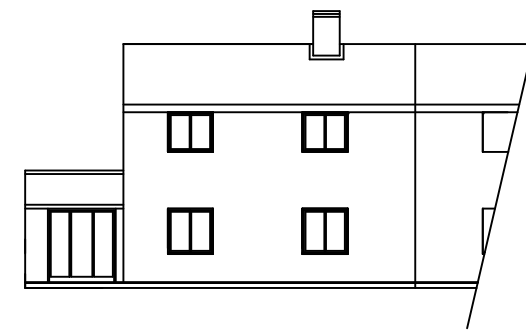


PROPOSED GABLE

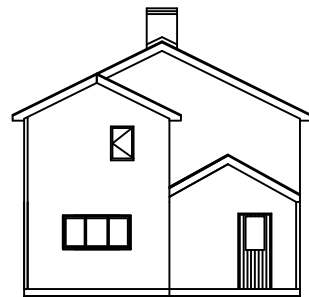


PROPOSED REAR ELEVATION

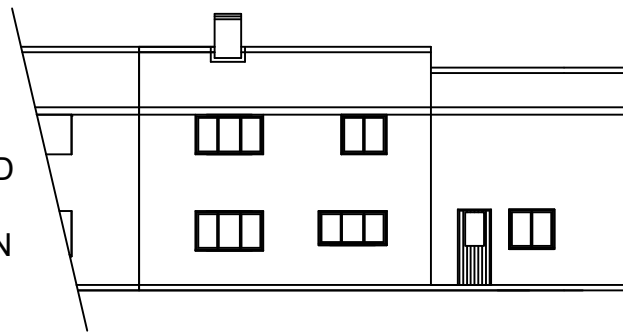


PROPOSED FRONT (ROAD) ELEVATION

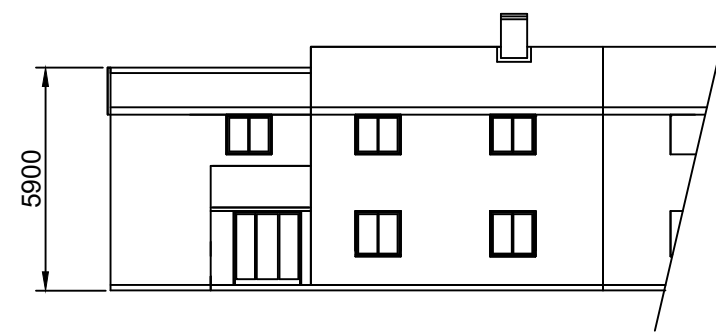


EXISTING DOWNSTAIRS FLOOR PLAN

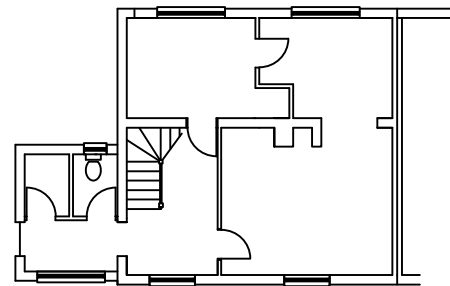


EXISTING UPSTAIRS FLOOR PLAN

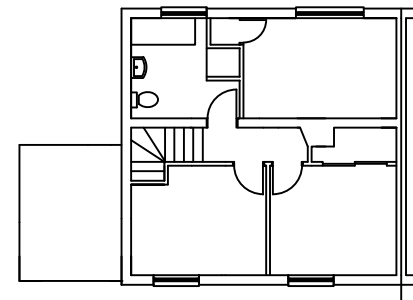

PROPOSED DOWNSTAIRS FLOOR PLAN

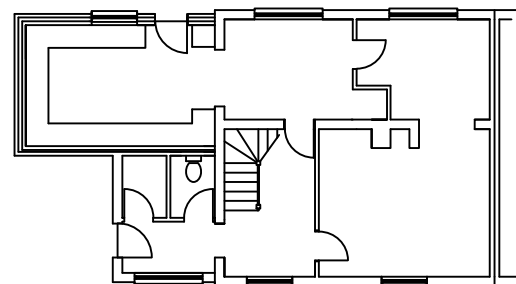

PROPOSED UPSTAIRS FLOOR PLAN

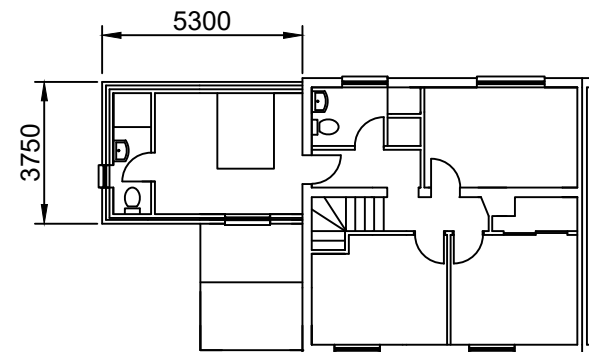

C. E. DAVIDSON LTD

CLIENT: C. E. DAVIDSON LTD		
DATE: MARCH 2021		
SUBJECT: 1 ROSE COTTAGE, FRESSINGFIELD, EYE, SUFFOLK, IP21 5PJ - PROPOSED HOUSE EXTENSION		
DRAWING NO: 1ROSE-ELEV		
SCALE: 1:200 AT A3		
APPROVED BY:	PGD	DRAWN BY: CPD
REV	DATE	DESCRIPTION
1	08-03-2021	ELEVATIONS AND FLOOR PLANS
2	10-03-2021	ELEVATIONS AND FLOOR PLANS