
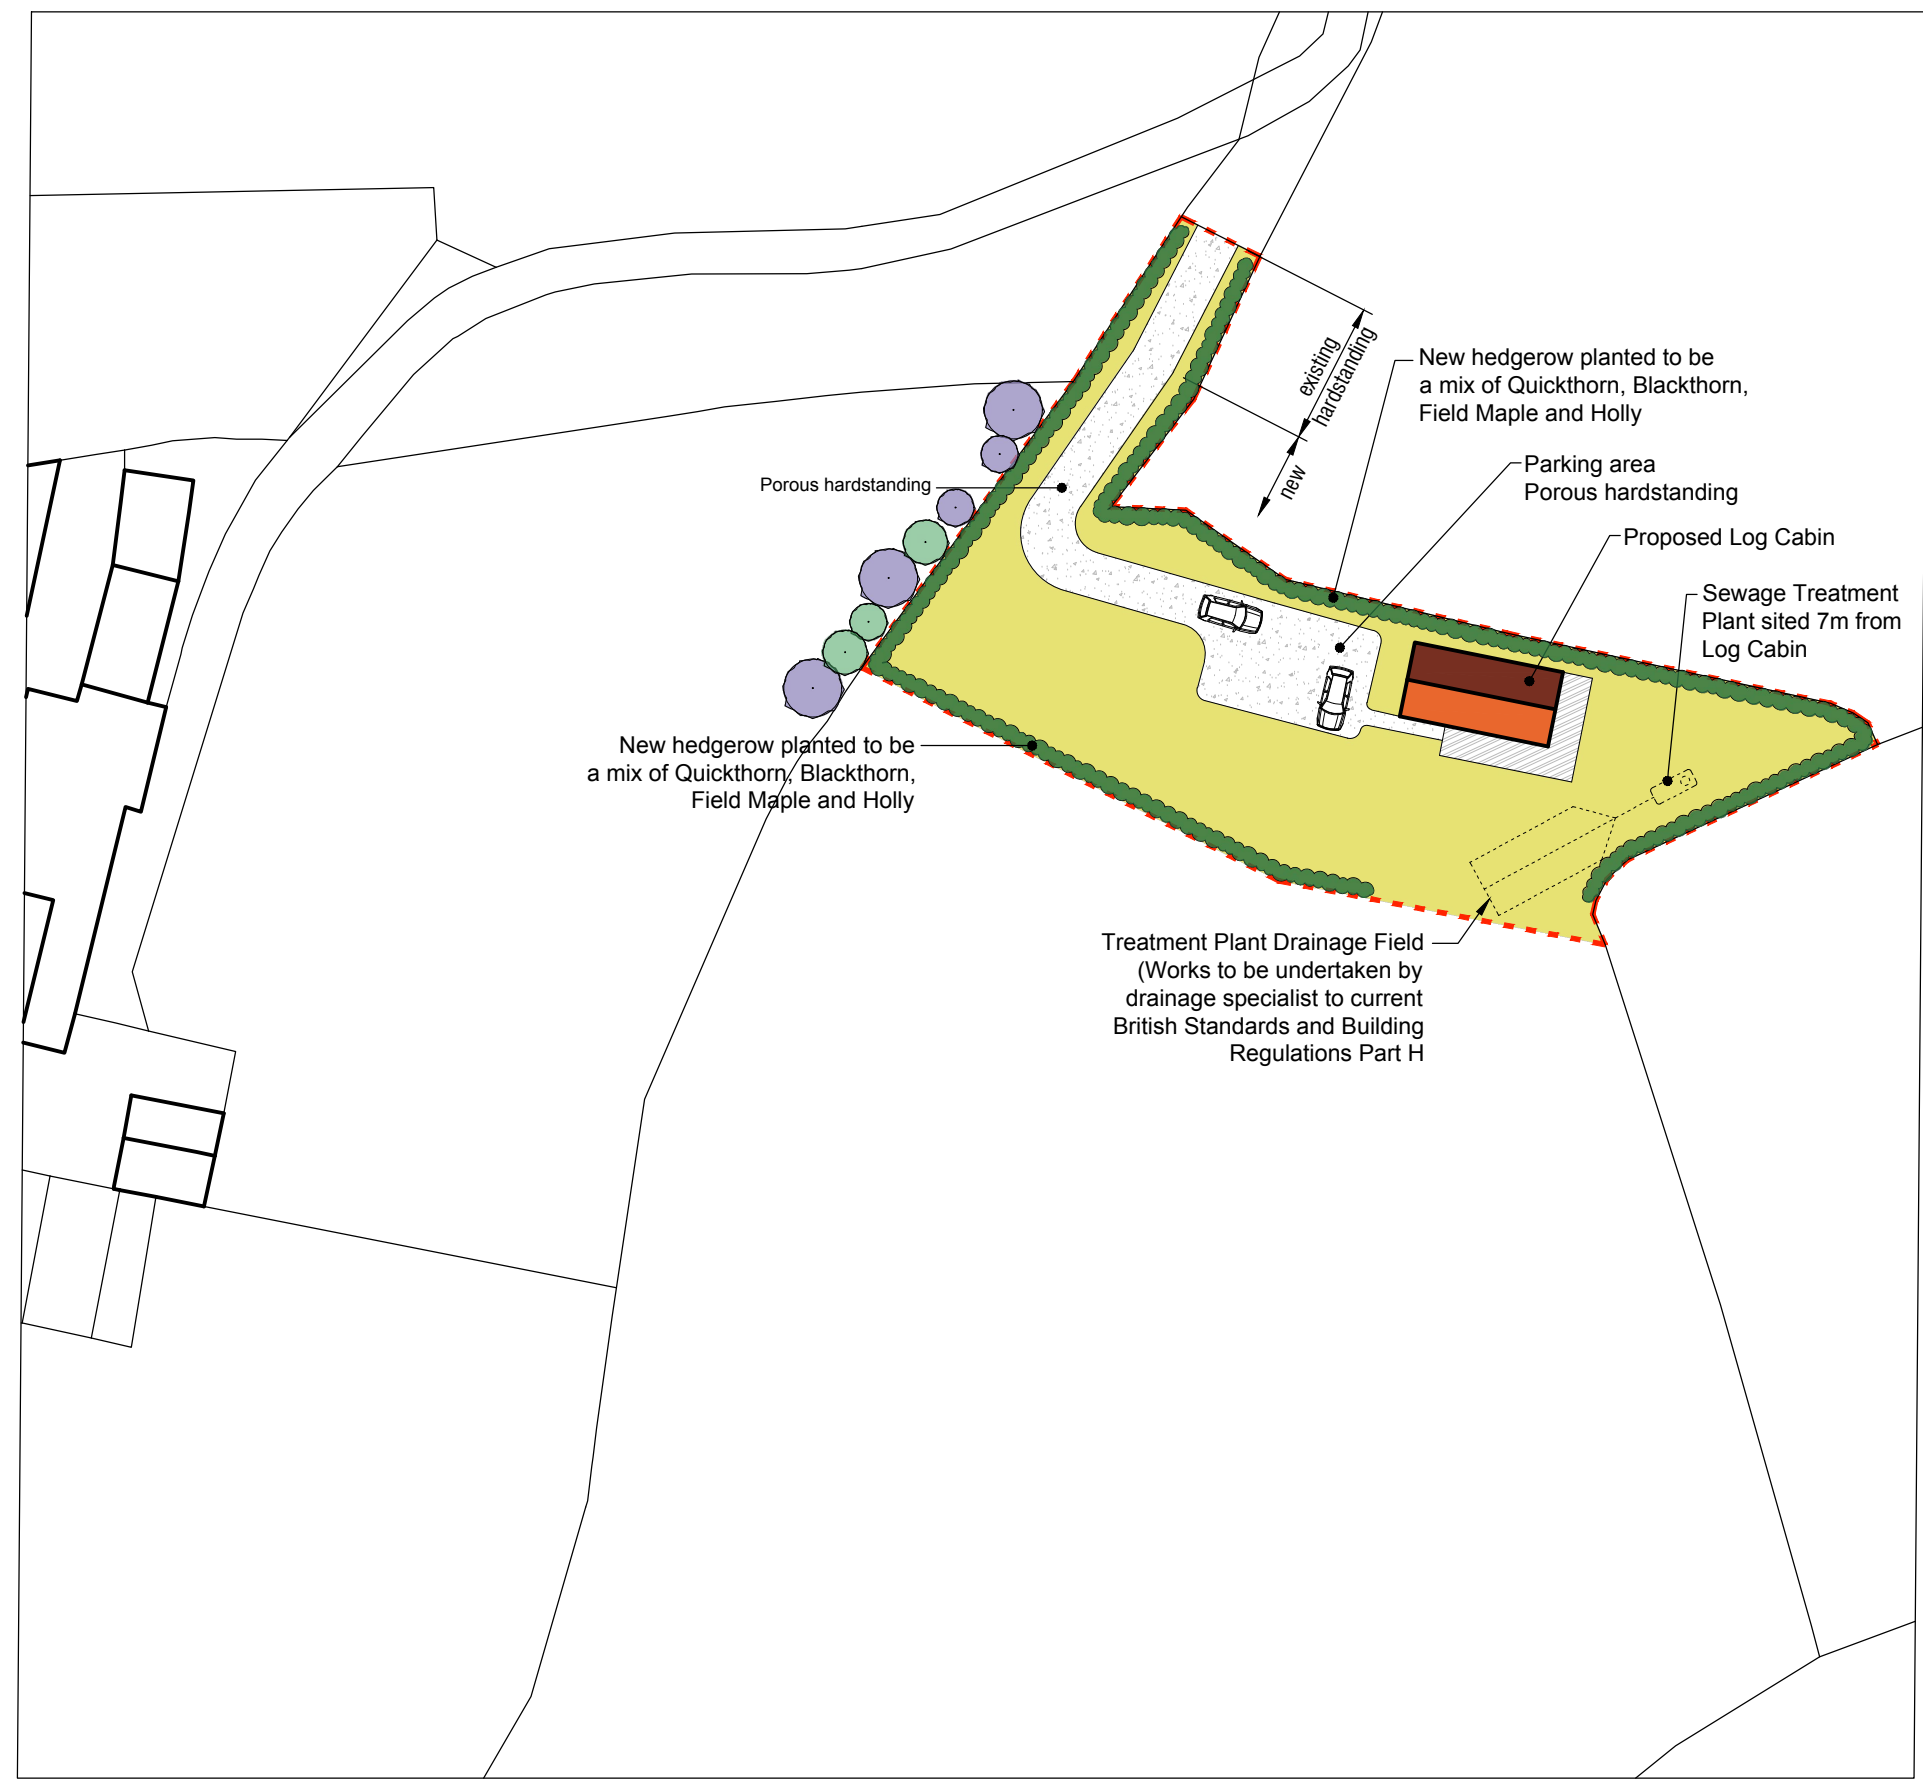
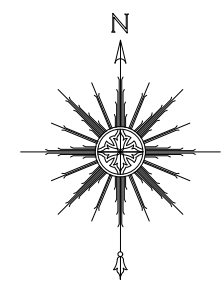


All dimensions in millimeters unless otherwise stated  
Angular dimensions to be used as reference only.  
Linear dimensions to take precedence.

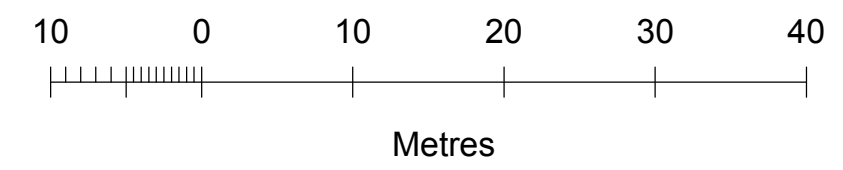

# Proposed Site Plan 1:500 (A3)

**PSUK**  
PENGUIN SERVICES UK LTD  
**07867 966558**  
buildingplans@sky.com  
www.plan2build.co.uk

Client  
MR & MRS MACDONALD  
Drawn By  
T.B

Project  
UPPER HOUSE  
RHOS Y MEIRCH  
KNIGHTON, LD7 1PD  
Date  
MAR 2021

Title  
PROPOSED SITEPLAN  
Drawing No. 1468-Siteplan01  
Scale A3 @ 1:500