


GROUND FLOOR PLAN AS EXISTING | Scale 1:50




FRONT ELEVATION AS EXISTING | Scale 1:100

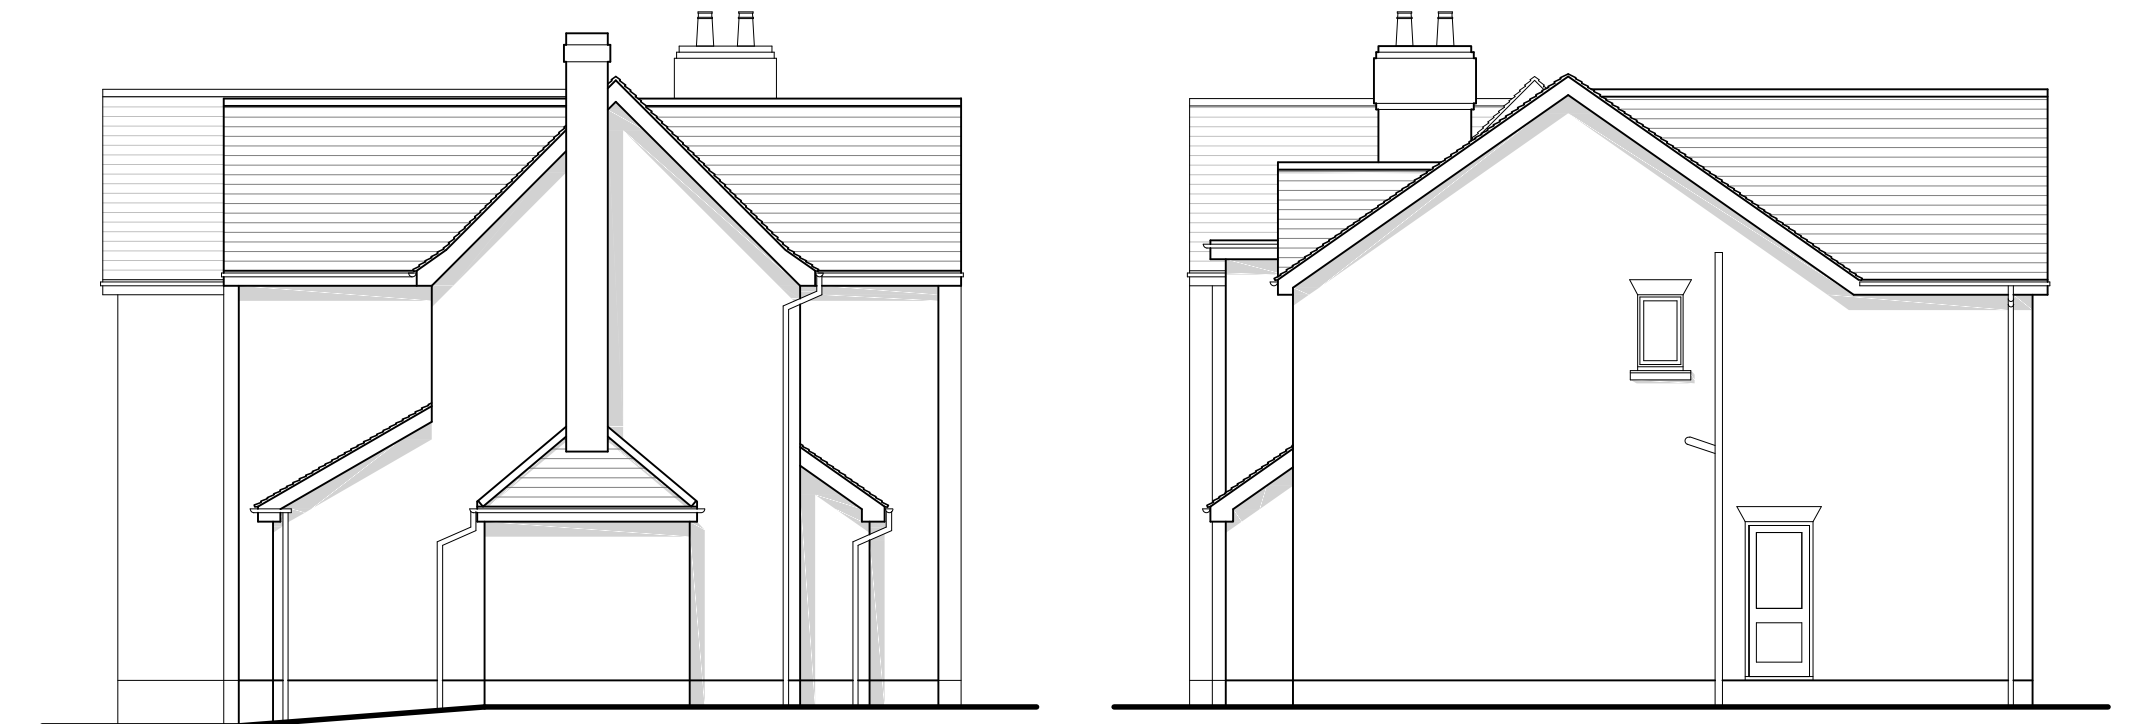

SIDE ELEVATION AS EXISTING | Scale 1:100

SIDE ELEVATION AS EXISTING | Scale 1:100

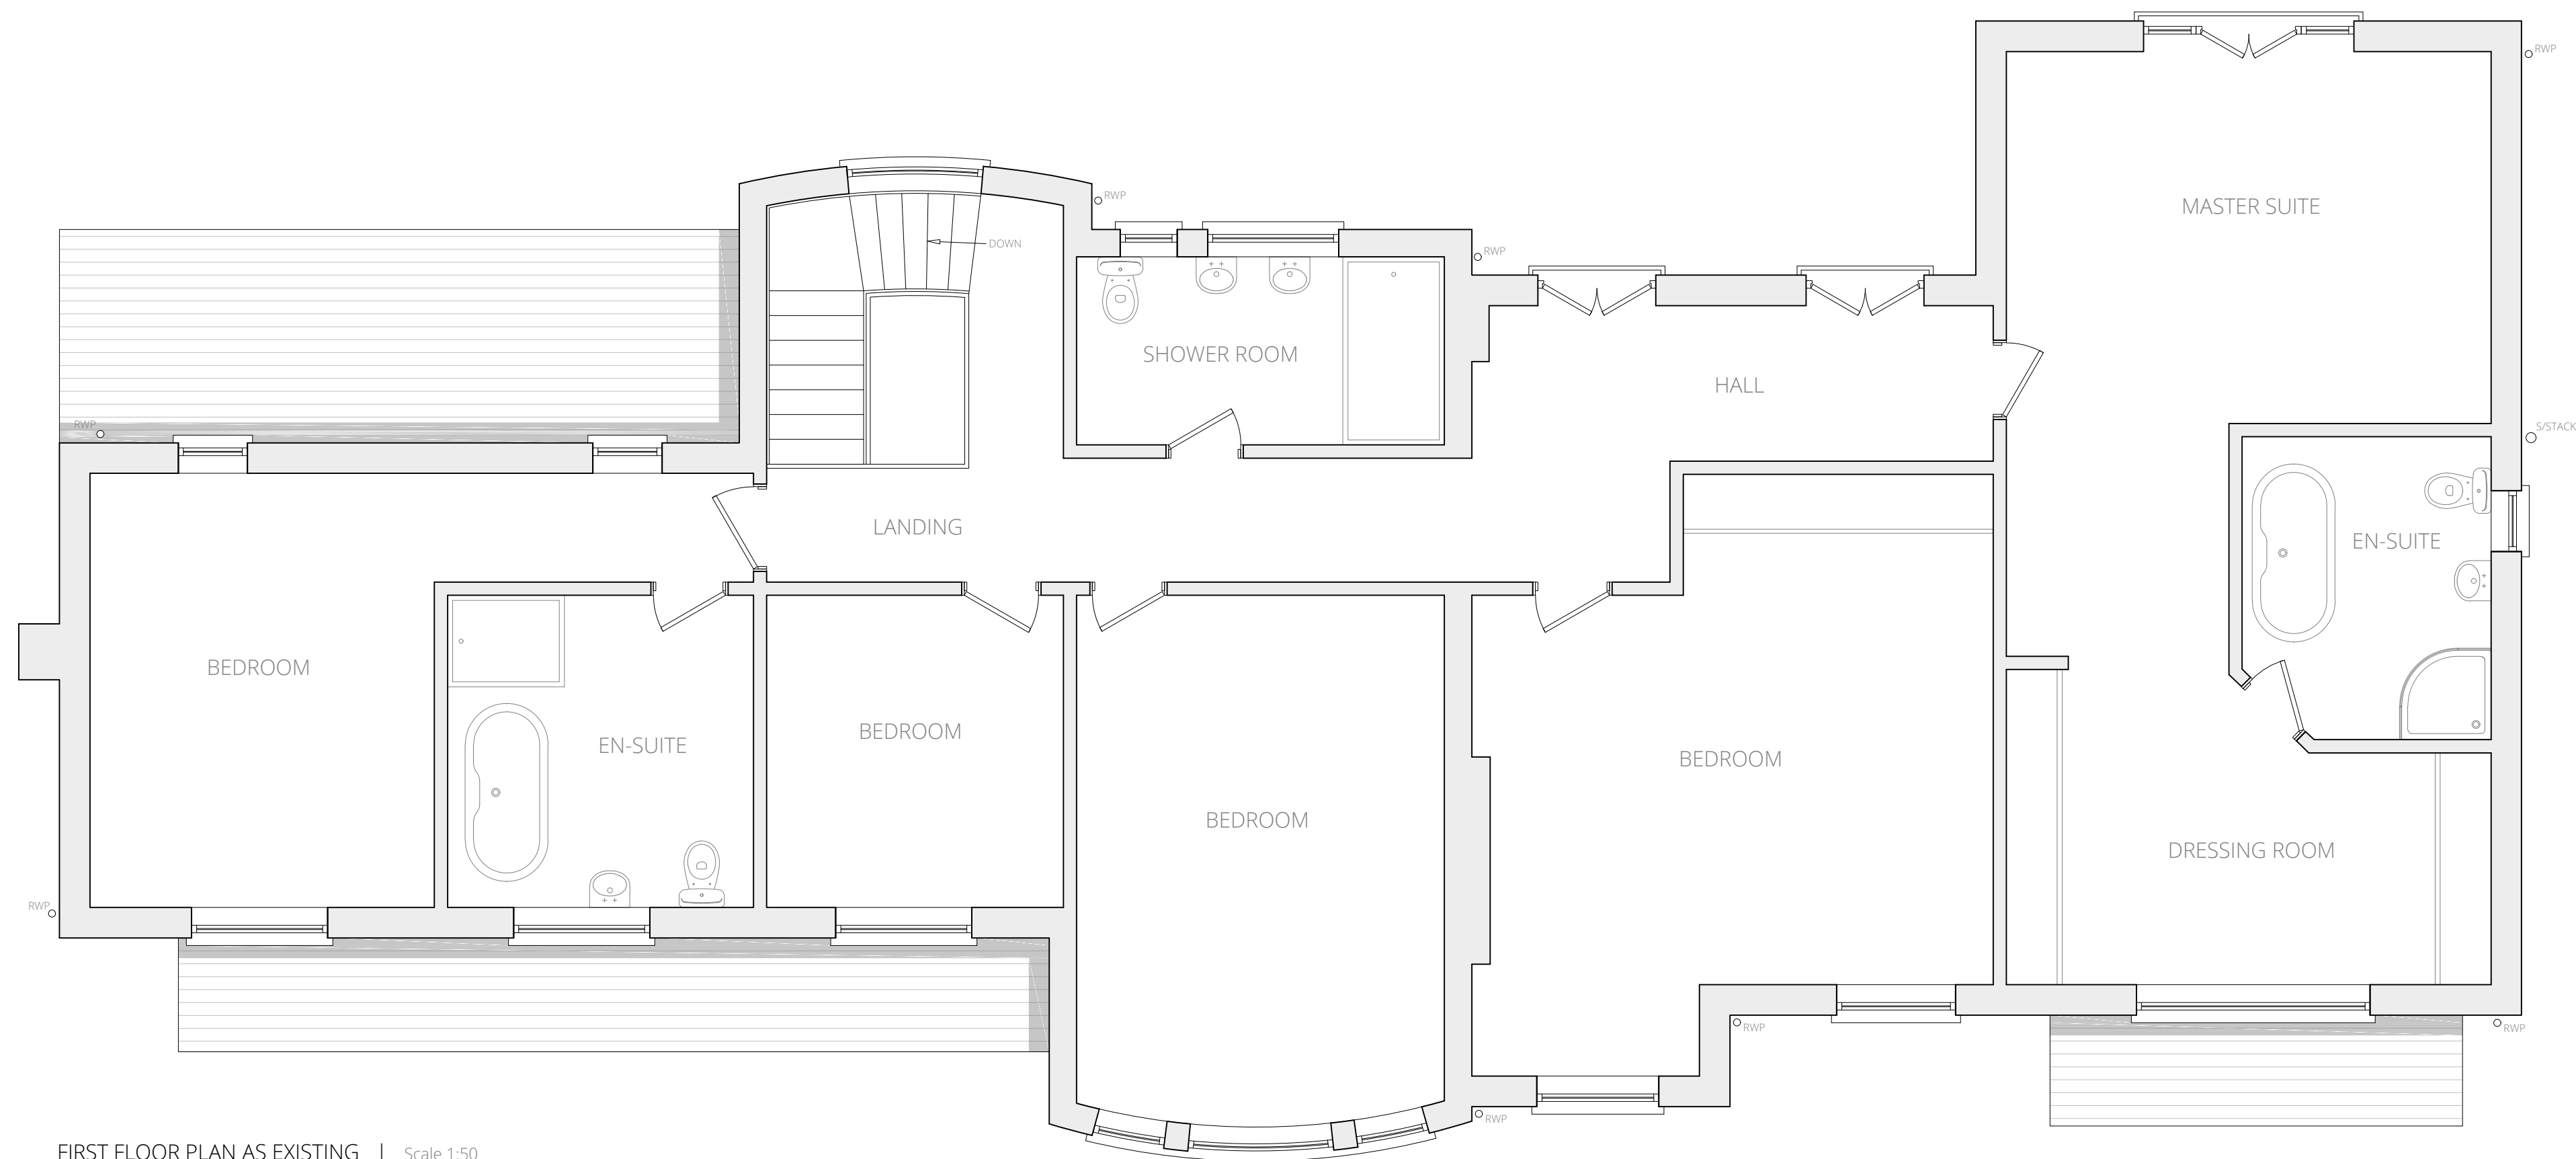


FIRST FLOOR PLAN AS EXISTING | Scale 1:50



REAR ELEVATION AS EXISTING | Scale 1:100



LOCATION PLAN AS EXISTING | Scale 1:1250

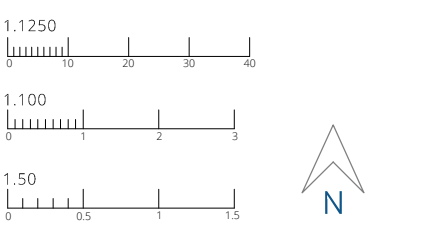

EXISTING
 13 New Wood Lane
 Blakedown
 Kidderminster
 DY10 3LD
 Ms S Fewtrell

Scales 1:50, 1:100 & 1:1250 on A1
 Date November 2020

© This drawing and the design depicted in it are the copyright of the designer and may not be reproduced except by written permission.

Ordnance Survey © Crown Copyright 2020
 All rights reserved. Licence number 100022632

ENGINEERING and BUILDING DESIGN

ENGINEERING and BUILDING DESIGN Ltd
 The Old Snuff Mill Warehouse
 Park Lane, Stretley, Works.
 DY12 2EL
 01299 402020
 07528 579724
 www.enbdesign.co.uk
 info@enbdesign.co.uk