

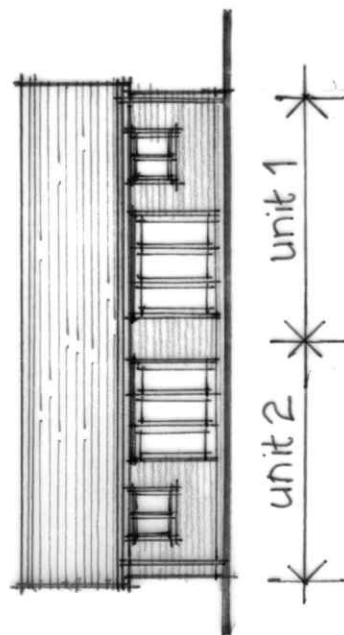
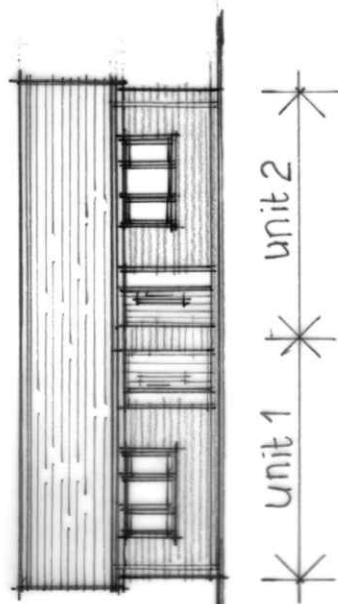


front elevations in context

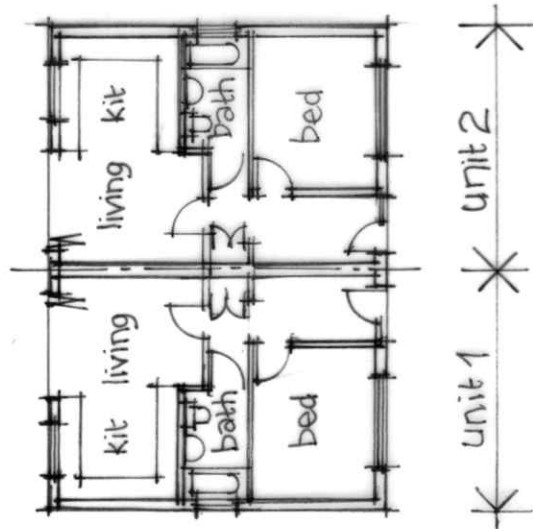

rear elevations

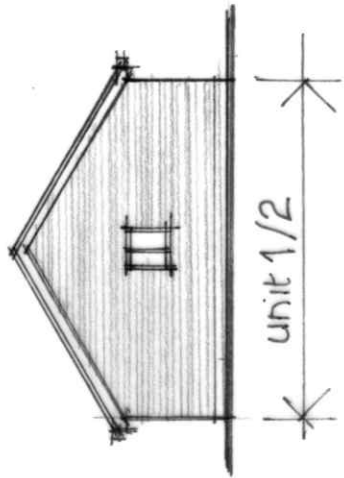

floor plans

Facing brick:
Wienerberger Crofters Medley.
Roof-tile:
Marley Mendip Antique
Brown sand faced.

Rev D: Proposed materials added. Mar 2021
Rev C: Unit 3 removed. Oct 2020
Rev B: Unit 4 removed. Sep 2020
Rev A: Floor plans added. Jun 2020

<p>project: Proposed dwellings Grove Farm House Drayton Road Belbroughton</p>	<p>client: SB Developments</p> <p>drawing: indicative elevations & plans</p>	<p>date: Oct 2019</p> <p>scale: 1:200</p>	<p>dwg no: 03</p> <p>revision: D</p>	<p>Vanessa Greenhouse RIBA 54 Doctors Hill Bournheath Bromsgrove B61 9JE tel: 01527 578726</p>
---	--	---	--	--