
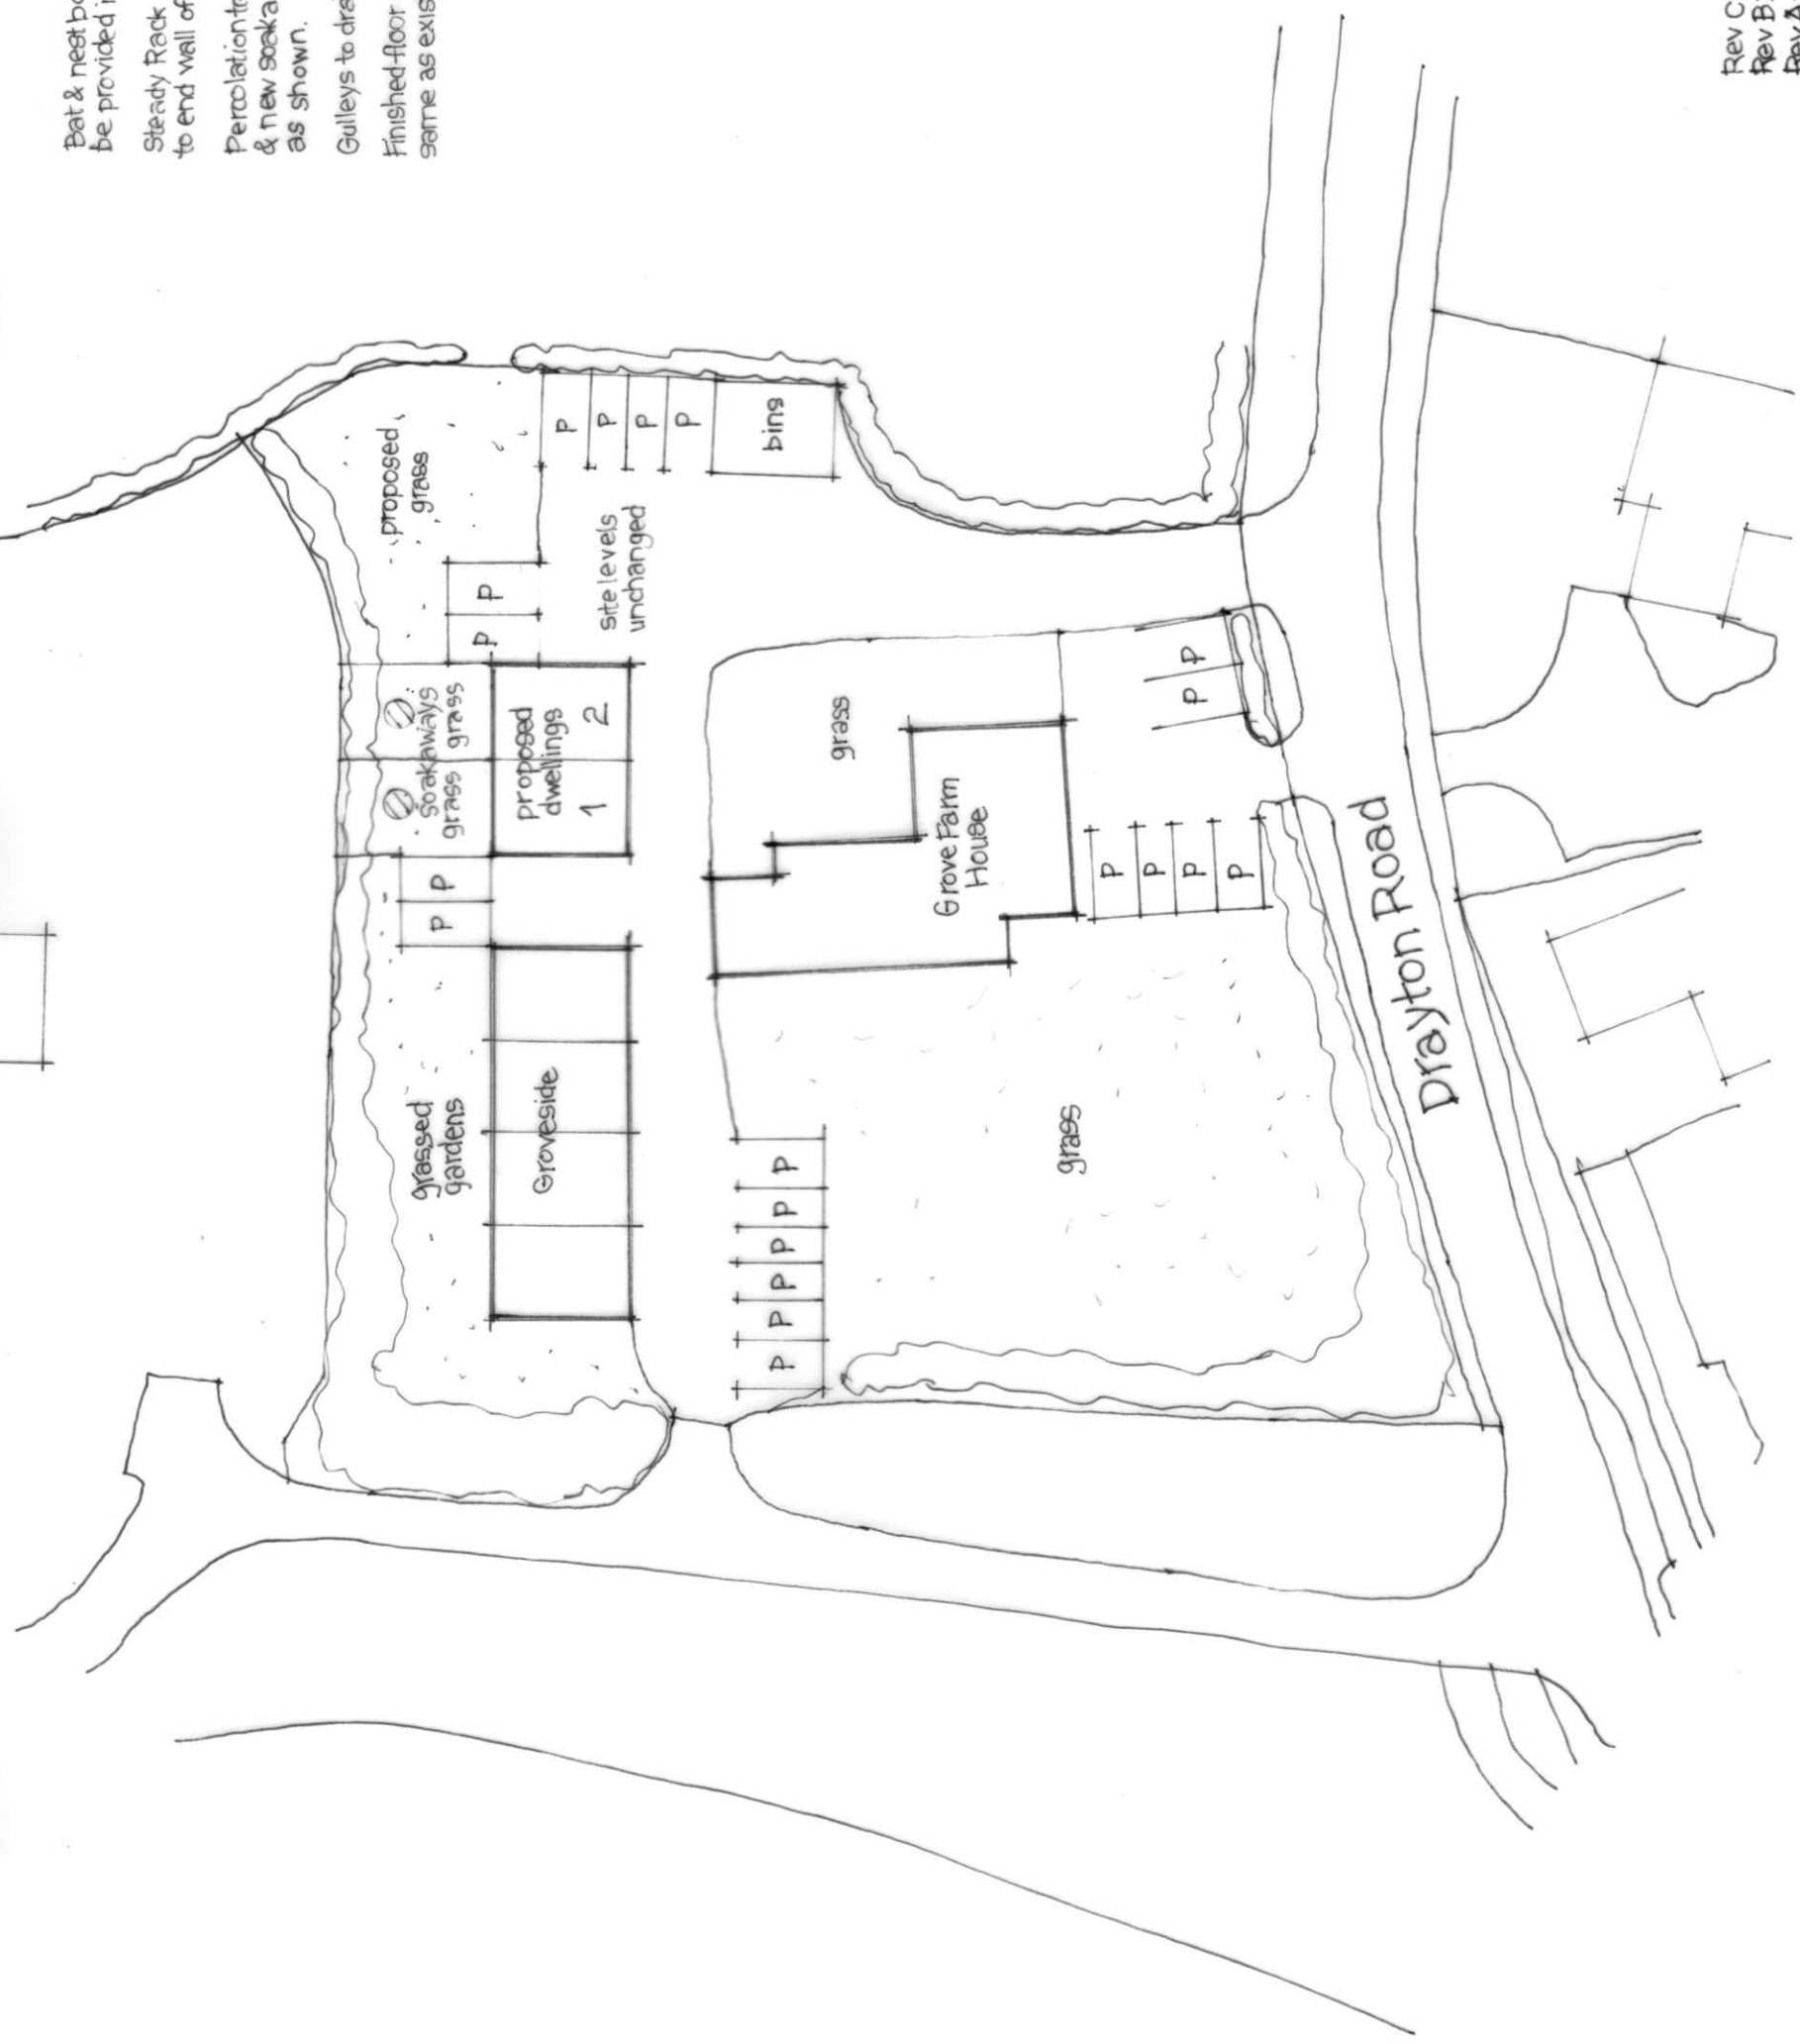


Bat & nest boxes to be provided in gables.
 Steady Rack bike store fixed to end wall of units 1 & 2.
 Percolation test carried out & new soakaways provided as shown.
 Gulleys to drain to storm sewer.
 Finished floor levels of units 1 & 2 same as existing bungalows.

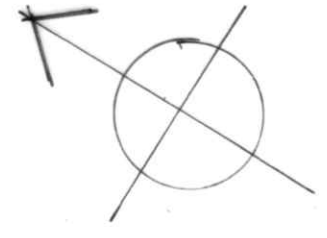

Rev C: Conditions info added. Mar 2021
 Rev B: Unit 3 removed; parking amended. Oct 2020
 Rev A: Unit 4 removed; parking amended. Sep 2020

<p> Project: proposed dwellings Grove Farm House Drayton Road Belbroughton </p>	<p> client: SB Developments </p>	<p> date: Oct 2019 </p>	<p> dwg no: 02 </p>	<p> revision: C </p>
<p> drawing: proposed site plan </p>		<p> scale: 1:500 </p>		
<p> Vanessa Greenhouse RIBA 54 Doctors Hill Bournheath Bromsgrove B61 9JE tel: 01527 578726 </p>				