



0 1.0 2.0 3.0 4 5 6 7 8 9 10


SCALE - 1 : 100.

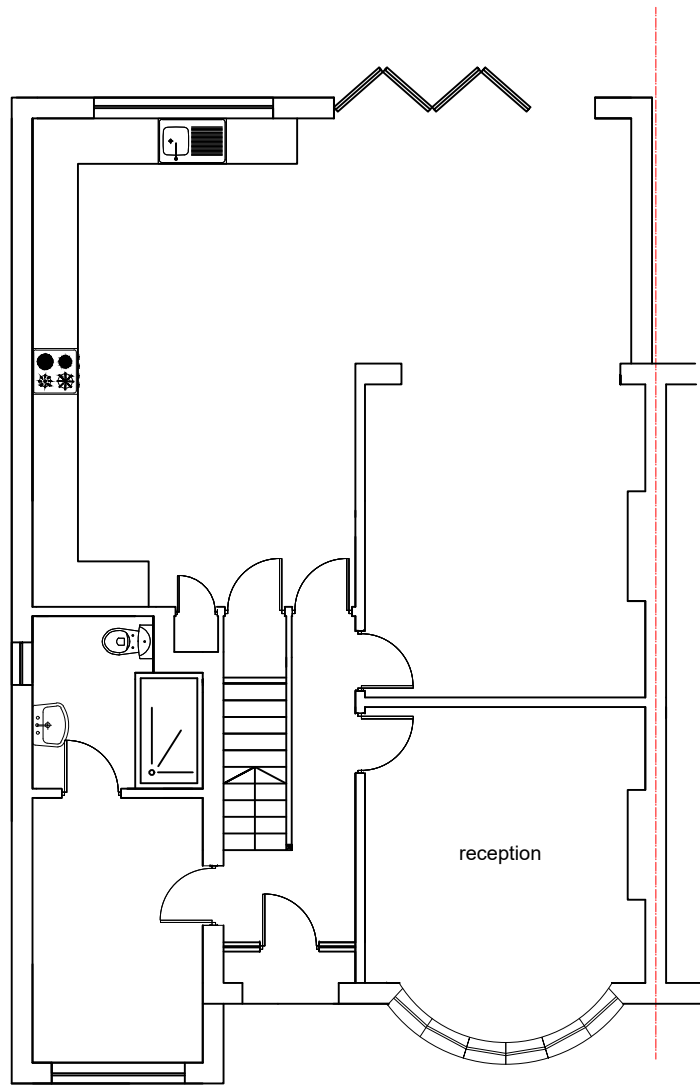


EXISTING GROUND FLOOR PLAN

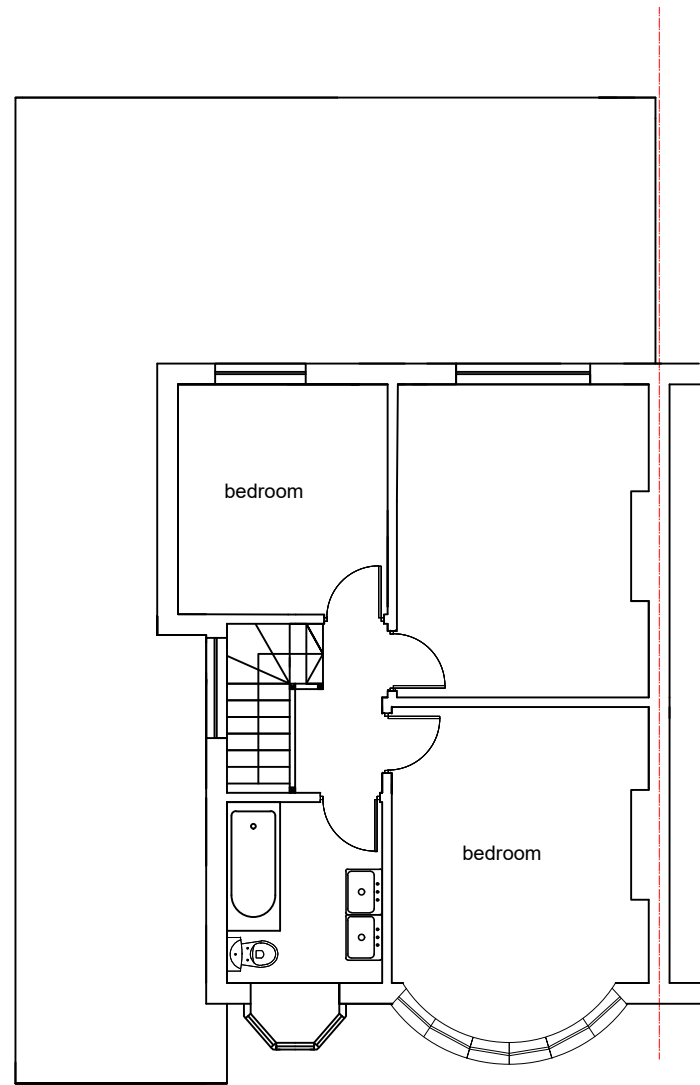

EXISTING FIRST FLOOR PLAN

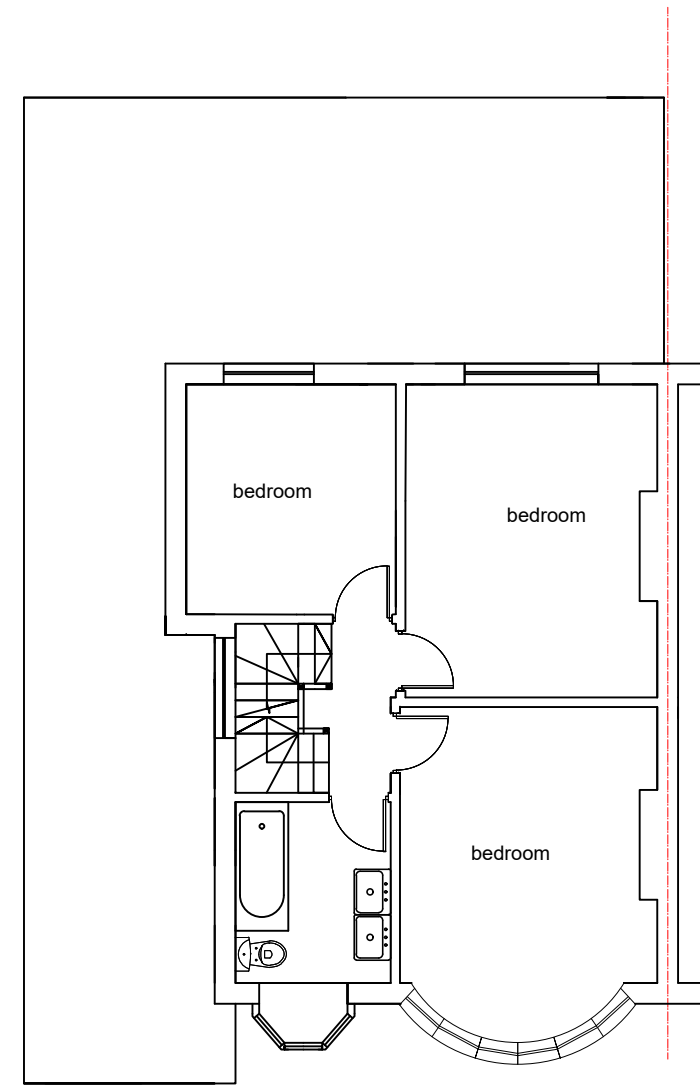

PROPOSED FIRST FLOOR PLAN

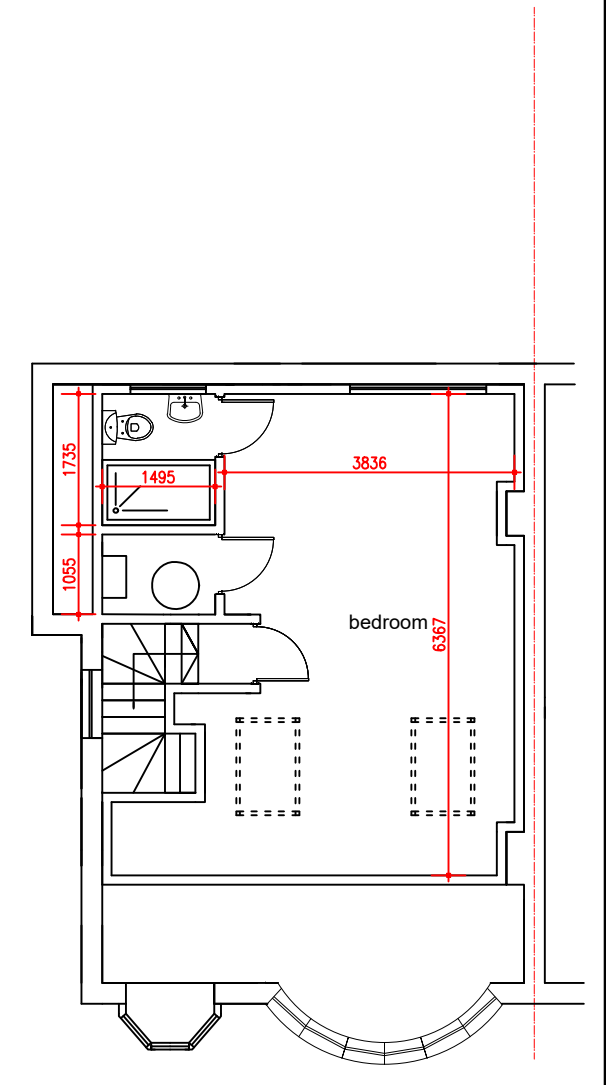

PROPOSED LOFT FLOOR PLAN

M C S DESIGN Architectural Services
 Millennium Creative Services Design
 53 Westmead, Windsor, SL4 3NN

mob: 07989319224
 tel: 01753 869117
 fax: 01753 869117
 www.mcsdesignservices.co.uk
 email: info@mcsdesignservices.co.uk

client
 MR. ADNAN UZ - ZAMAN

site
 43 LEYFIELD, WORCESTER PARK, KT4 7LP.

project
 LOFT CONVERSION WITH REAR DORMER
 AND ROOF LIGHTS AND CONVERSION OF HIP
 TO GABLE ROOF

title
 EXISTING AND PROPOSED FLOOR PLANS

status:
 CERTIFICATE OF LAWFUL DEVELOPMENT
 APPLICATION

drawing number:
 ADNAN/PLAN/003

scale 1:100 @ A3	drawn Kaleem Janjua B.Arch.
----------------------------	---------------------------------------

date 10th February 2021	revision
-----------------------------------	-----------------