


PROPOSED WEST ELEVATION



PROPOSED FRONT (South) ELEVATION  
Scale 1:50




PROPOSED REAR (North) ELEVATION

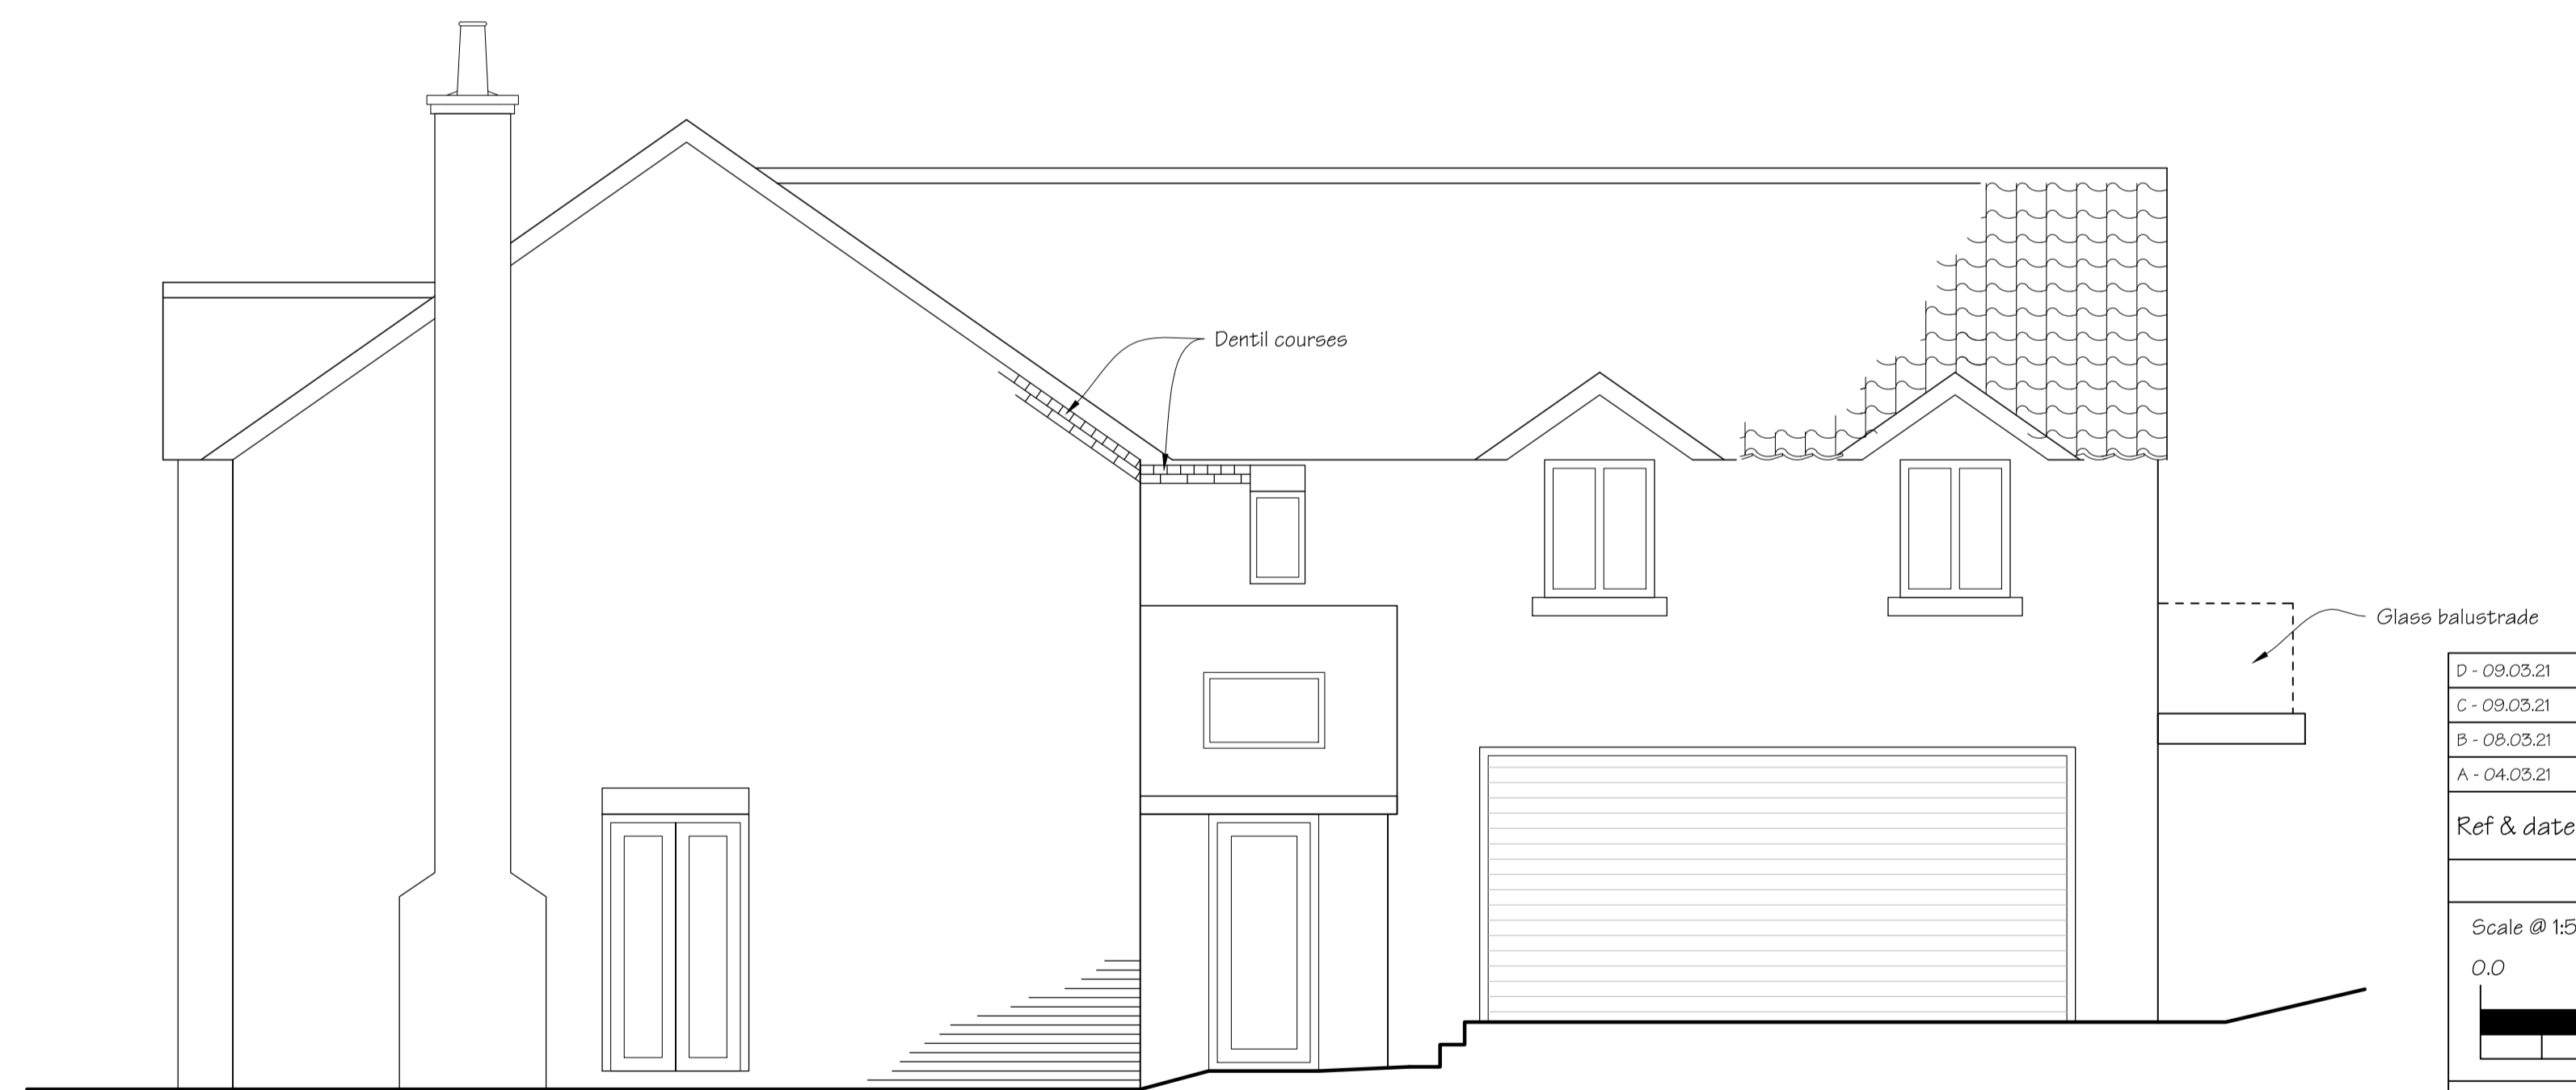

PROPOSED EAST ELEVATION

Ref & date	Description of revision(s)
D - 09.03.21	Window heads & stone sills amended.
C - 09.03.21	Porch revised and materials notes
B - 08.03.21	Feature window in bay, 2nd chimney
A - 04.03.21	Front elevation changed

Amendments

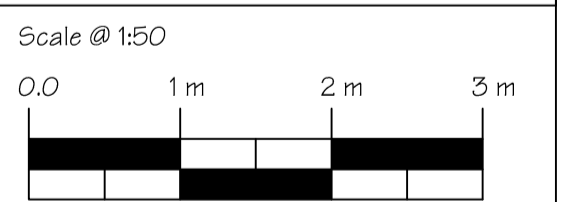

Project: NEW DWELLING  
 Title: ELEVATIONS  
 Dwg. No: 1023-03D  
 Date: Feb. 2021  
 Client: Mr. G. Savage

Do NOT scale this drawing - use figured dims only.  
 The Builder is responsible for checking site dimensions and any discrepancy must be reported in writing to the Designer immediately. Design Copyright reserved: consent must be obtained before copying this drawing.  
 Build Design Ltd. www.build-design.biz 01507-522277

DRAFT DRAFT DRAFT  
 NOT YET APPROVED