





SECTION on A-A
Scale 1:50

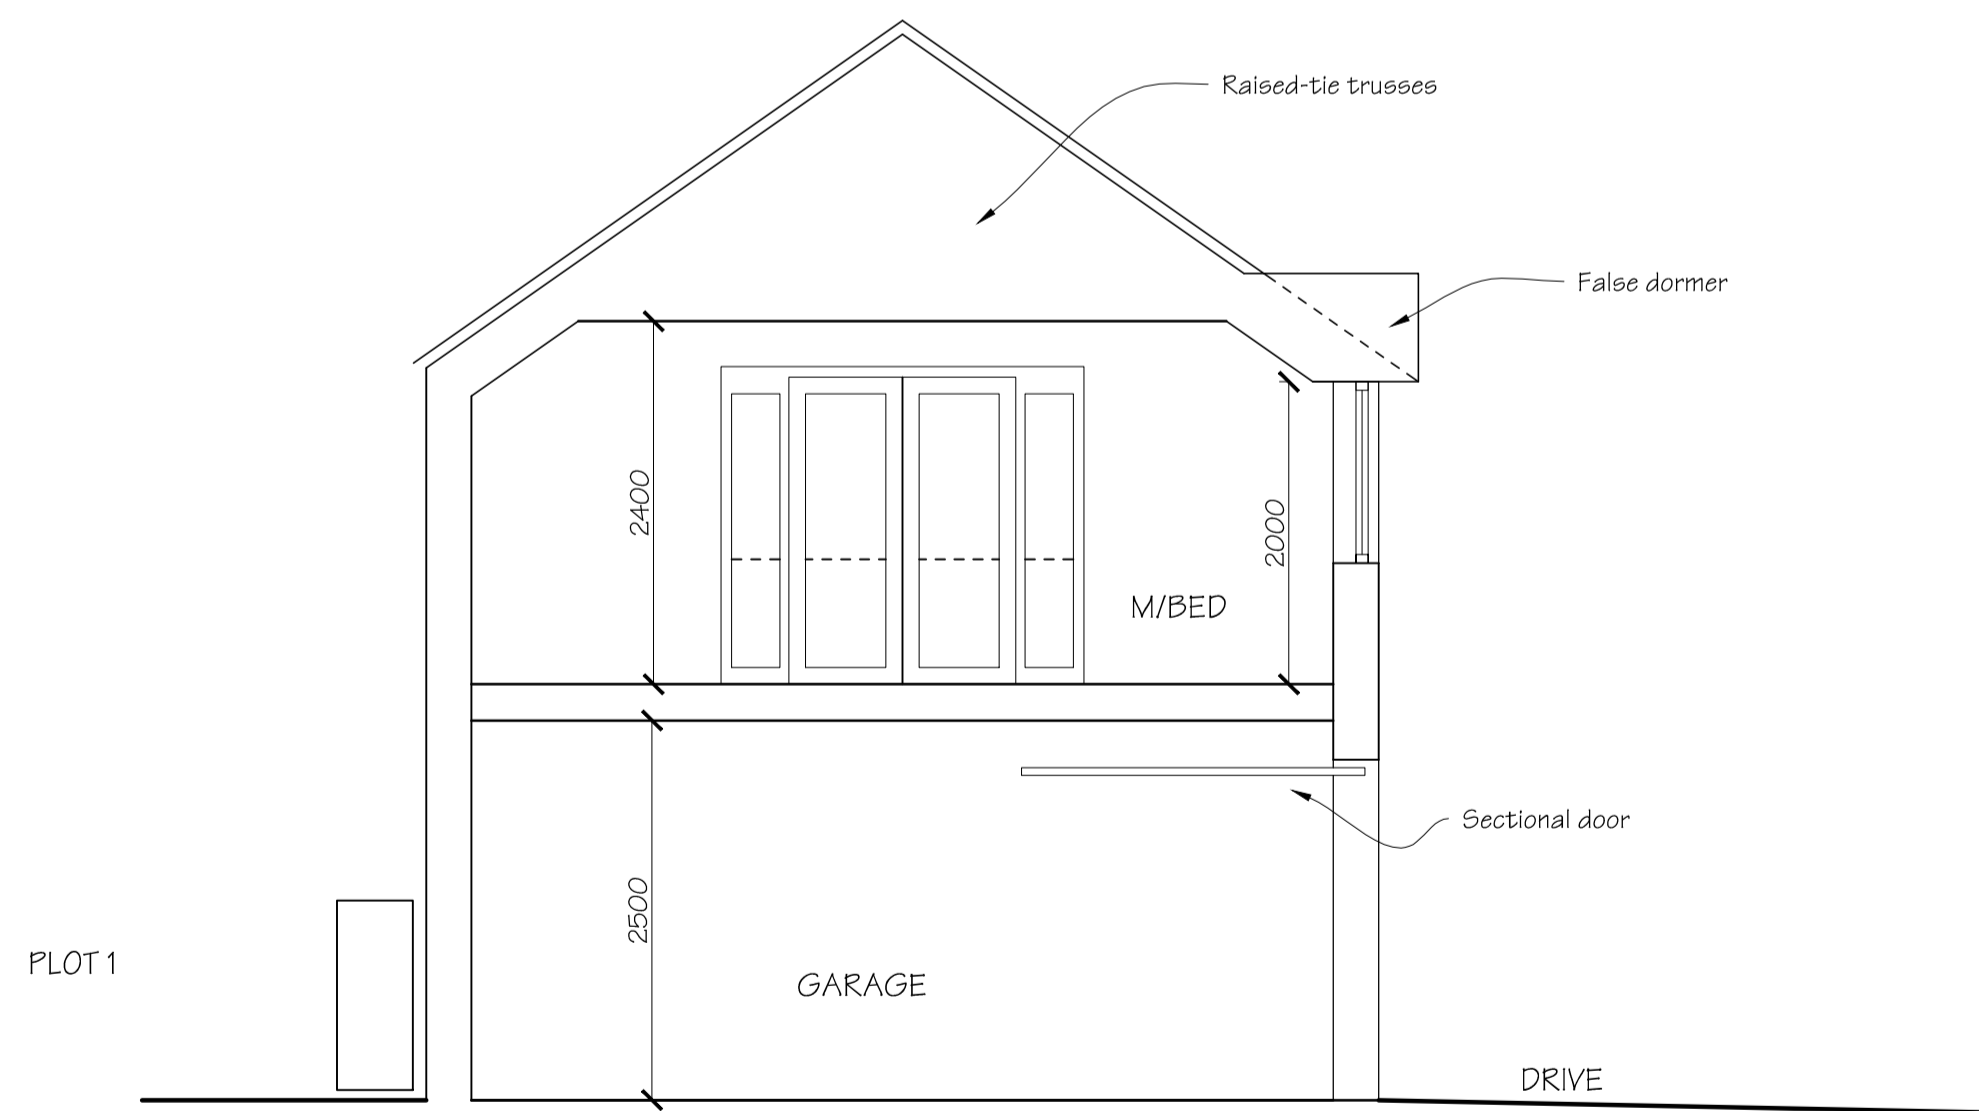


SECTION on B-B

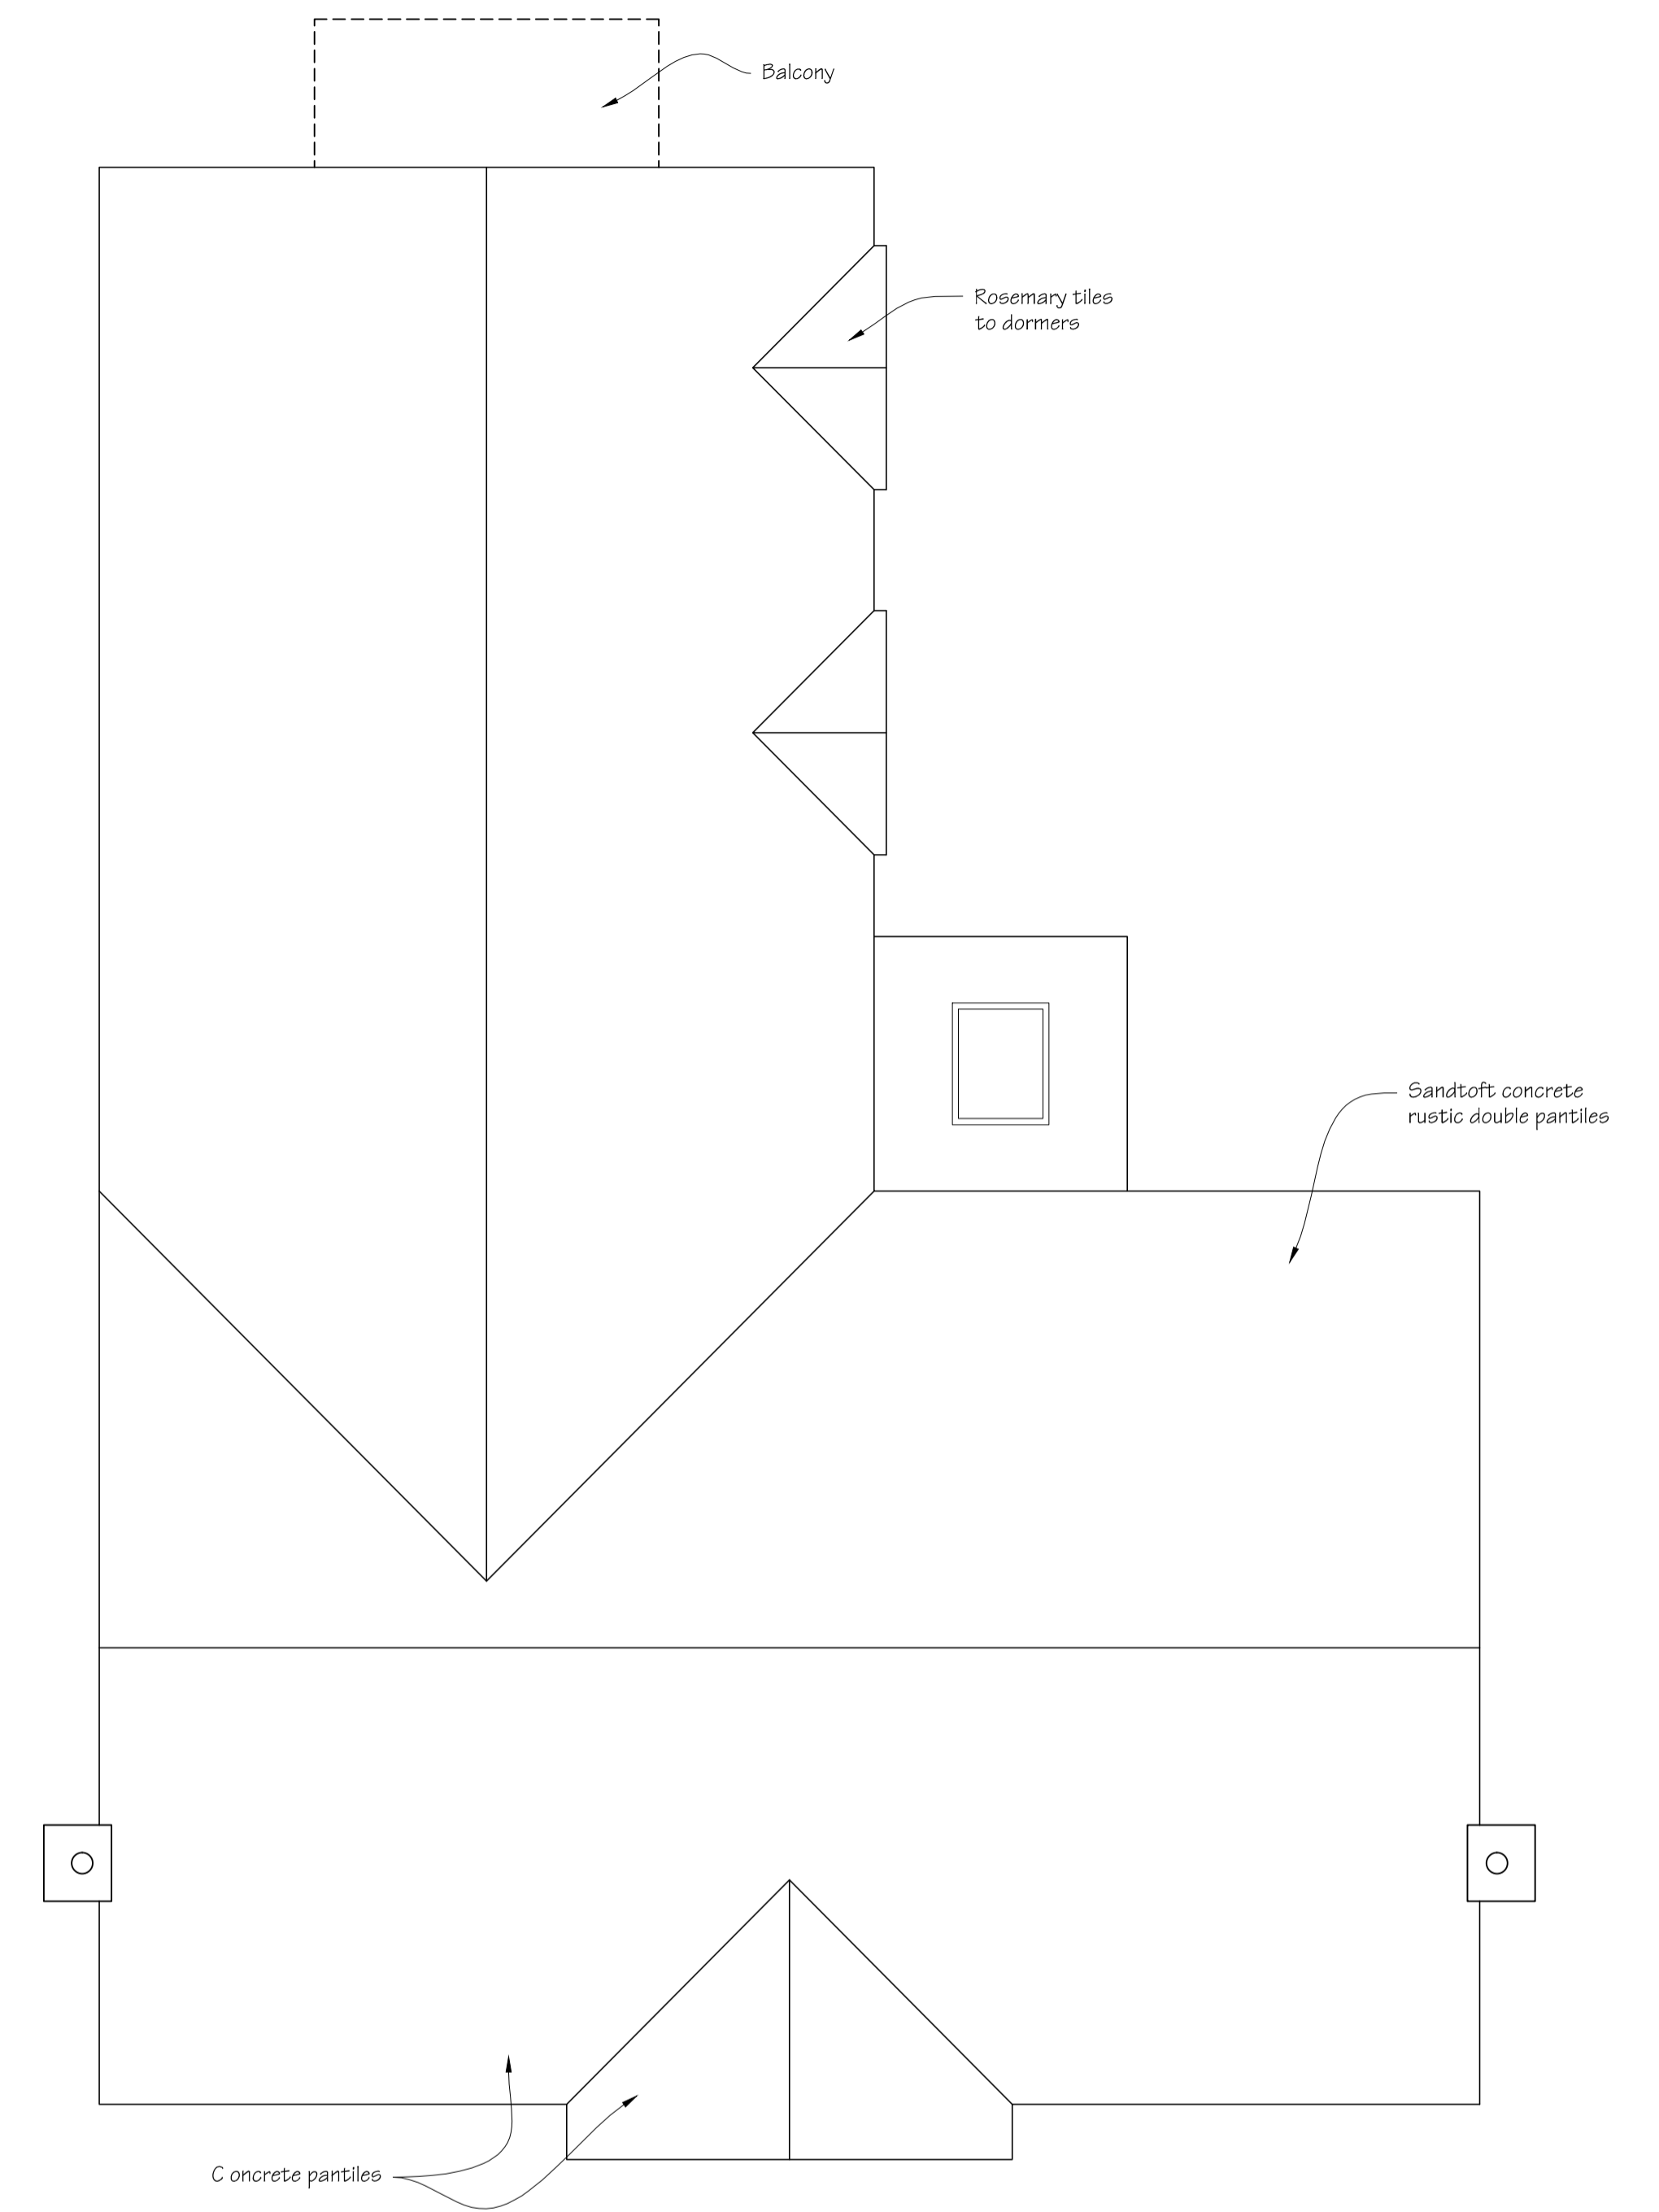

ROOF PLAN
Scale 1:50

A - 09.05.21	Perch & Velux revised
Ref & date	Description of revision(s)
Amendments	
Scale @ 1:50	
0.0	1 m 2 m 3 m


Build Design Ltd
 ARCHITECTURAL DESIGN & PROJECT MANAGEMENT

Project: NEW DWELLING
 Title: SECTIONS
 Dwg. No: 1023-04A
 Date: Feb. 2021
 Client: Mr. G. Savage

Scales as shown
 DRAFT DRAFT DRAFT
 NOT YET APPROVED

Do NOT scale this drawing - use figured dims only.
 The Builder is responsible for checking site dimensions and any discrepancy must be reported in writing to the Designer immediately. Design Copyright reserved: consent must be obtained before copying this drawing.
 Build Design Ltd. www.build-design.biz 01507-522277