



SECTION on X-X
Scale 1:100

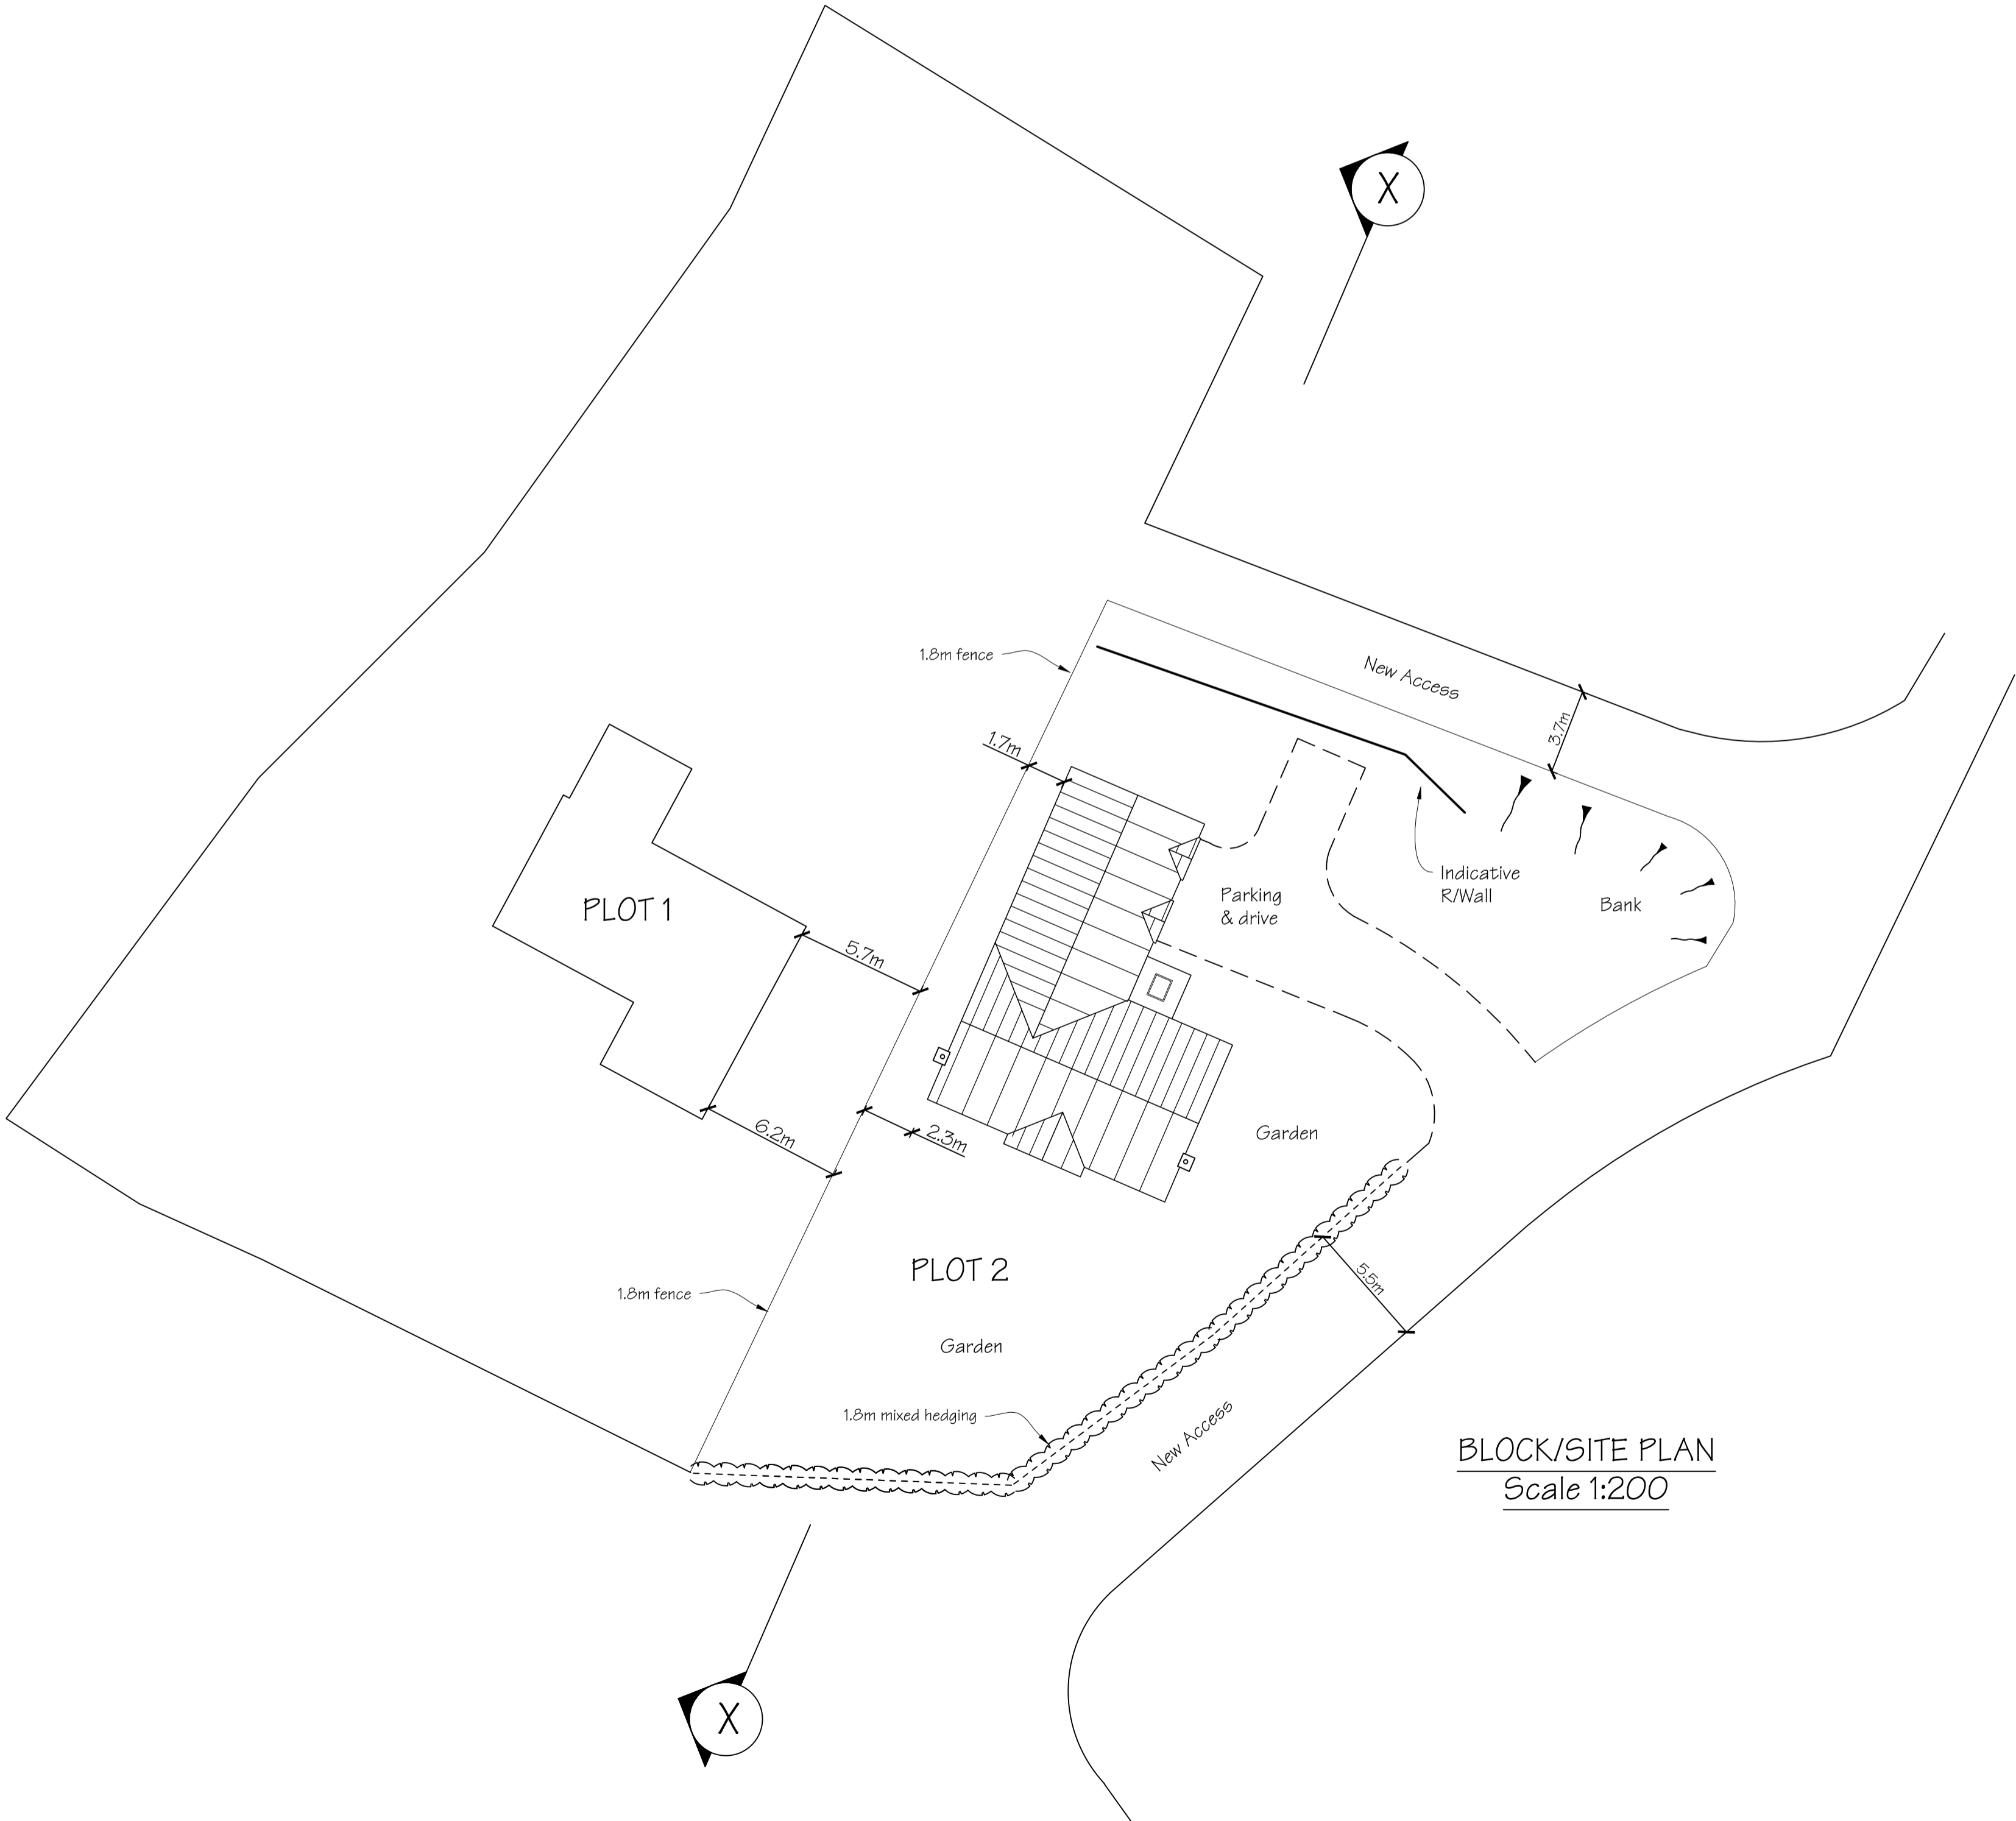

BLOCK/SITE PLAN
Scale 1:200




LOCATION PLAN
Scale 1:1250

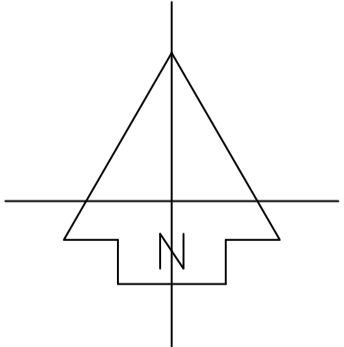

C - 09.03.21	Dwelling moved 0.5m east
B - 03.05.21	Access to Plot 1 realigned
A - 21.02.21	Revise drive and orientation & footprint

Ref & date	Description of revision(s)
------------	----------------------------

Amendments

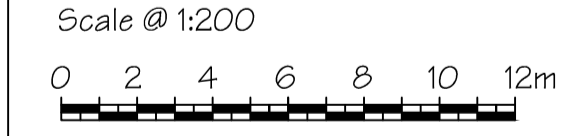

Project: NEW DWELLING
 Title: SITE PLAN
 Dwg. No: 1023-01C
 Date: Feb. 2021
 Client: Mr. G. Savage

Do NOT scale this drawing - use figured dims only.
 The Builder is responsible for checking site dimensions and any discrepancy must be reported in writing to the Designer immediately. Design Copyright reserved: consent must be obtained before copying this drawing.
 Build Design Ltd. www.build-design.biz 01507-522277

DRAFT DRAFT DRAFT
 NOT YET APPROVED