

Suggested door schedule		
Ref	Door size	Notes
D1	900 x 2100	Glazed porch entrance door
D2	4875 x 2100	Sectional garage door
D3	1200 x 2100	French doors
D5 - 9	2' 3" or 2' 6"	Internal G.F. doors
D10 - 16	2' 3" or 2' 6"	Internal timber F.F. doors
D17	2400 x 2100	French doors & side-lights


Notes: All external doors to be white U-pvc. Brickwork opening sizes are to be made to suit the chosen products (or vice-versa).

Suggested window schedule		
Ref	Frame W x Ht. (approx)	Notes
W1 & 3	1800 x 1200	
W2	2500 x 2300	
W4	1200 x 1200	
W5	1200 x 1050	Opaque
W6	900 x 2100	Frosted or etched glass
W7	1200 x 1050	
W8 & 16	1800 x 1200	
W9 & 10	1200 x 1050	Opaque
W11 & 12	900 x 1125	Dormer windows
W13	450 x 750	
W14	600 x 1200	
W15	1200 x 1200	
W17	2500 x to suit	
RL1	900 x 1200+	Centre-pivot roof-light

Notes: All windows to be Anthracite Grey U-pvc. Brickwork opening sizes are to be made to suit the chosen products (or vice-versa).  
\* means suitable for escape i.e. 450 x 750 min clear opening & sill 800 - 1100 above FFL.

Ref & date	Description of revision(s)
F - 11.03.21	Correction to window schedule
E - 09.03.21	Porch revised and materials notes
D - 05.03.21	Feature window in bay, 2nd chimney
C - 22.02.21	Footprint reduced

**Amendments**

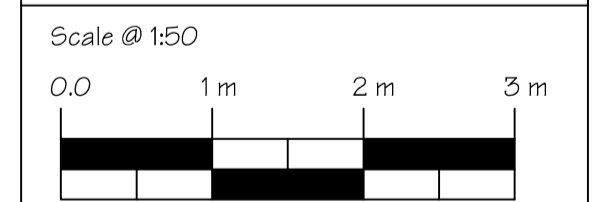

**Build Design Ltd**  
ARCHITECTURAL DESIGN & PROJECT MANAGEMENT

Project: NEW DWELLING  
Title: PLANS  
Dwg. No: 1023-02F  
Date: Feb. 2021  
Client: Mr. G. Savage  
Scale 1:50

Do NOT scale this drawing - use figured dims only.  
The Builder is responsible for checking site dimensions and any discrepancy must be reported in writing to the Designer immediately. Design Copyright reserved; consent must be obtained before copying this drawing.  
Build Design Ltd. www.build-design.biz 01507-522277

DRAFT DRAFT DRAFT  
NOT YET APPROVED