

THIS DRAWING IS COPYRIGHT AND MUST NOT BE REISSUED, LOANED OR COPIED WITHOUT THE WRITTEN CONSENT. ALL DIMENSIONS MUST BE CHECKED ON SITE BEFORE PROCEEDING AND ANY DISCREPANCIES NOTIFIED IMMEDIATELY.

ALL DRAWINGS TO BE READ IN CONJUNCTION WITH CONSULTANT STRUCTURAL ENGINEERS, MECHANICAL & ELECTRICAL CONSULTANTS, ACOUSTIC ENGINEERS, ENERGY CONSULTANTS, ETC. DESIGN CAL. SHEETS, SPECIFICATIONS AND DRAWINGS PLUS ANY ACCOMPANYING PRODUCT LITERATURE, ACCREDITED DETAILS, ETC.

0 10 A1 SHEET
SHEET SIZE CHECK. WHEN PRINTED TO THE CORRECT SIZE THIS LINE SHOULD BE 10cm LONG (A1 SIZE DRAWING)




Proposed Front Elevation @ 1:100




Scale in metres
1:100



Proposed Side Elevation

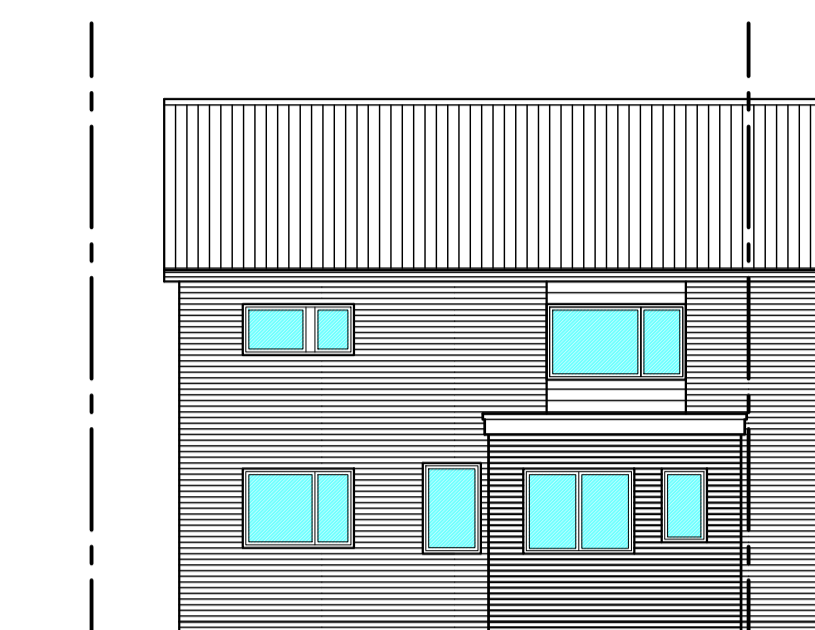


Proposed Rear Elevation

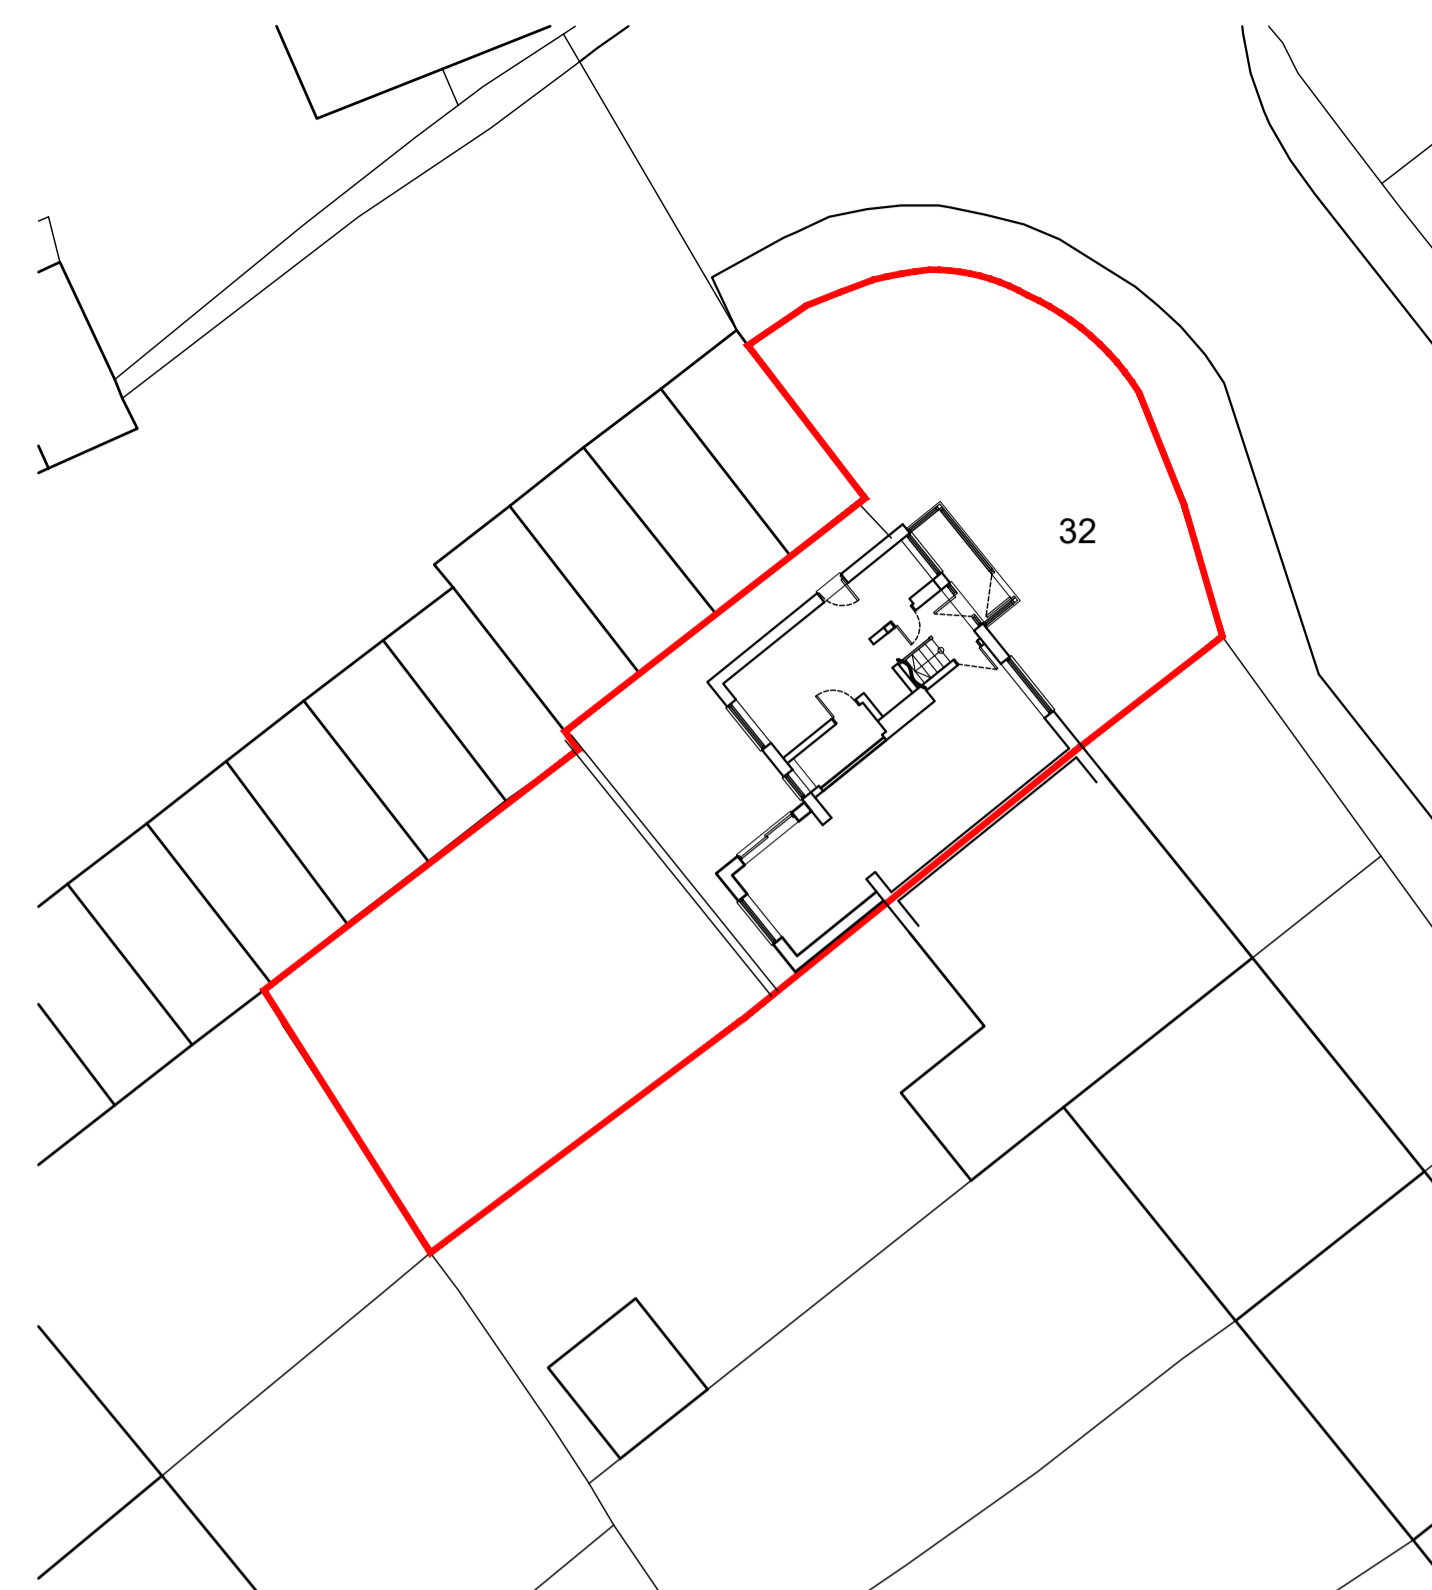

Proposed Block Plan @ 1:200




Scale in metres

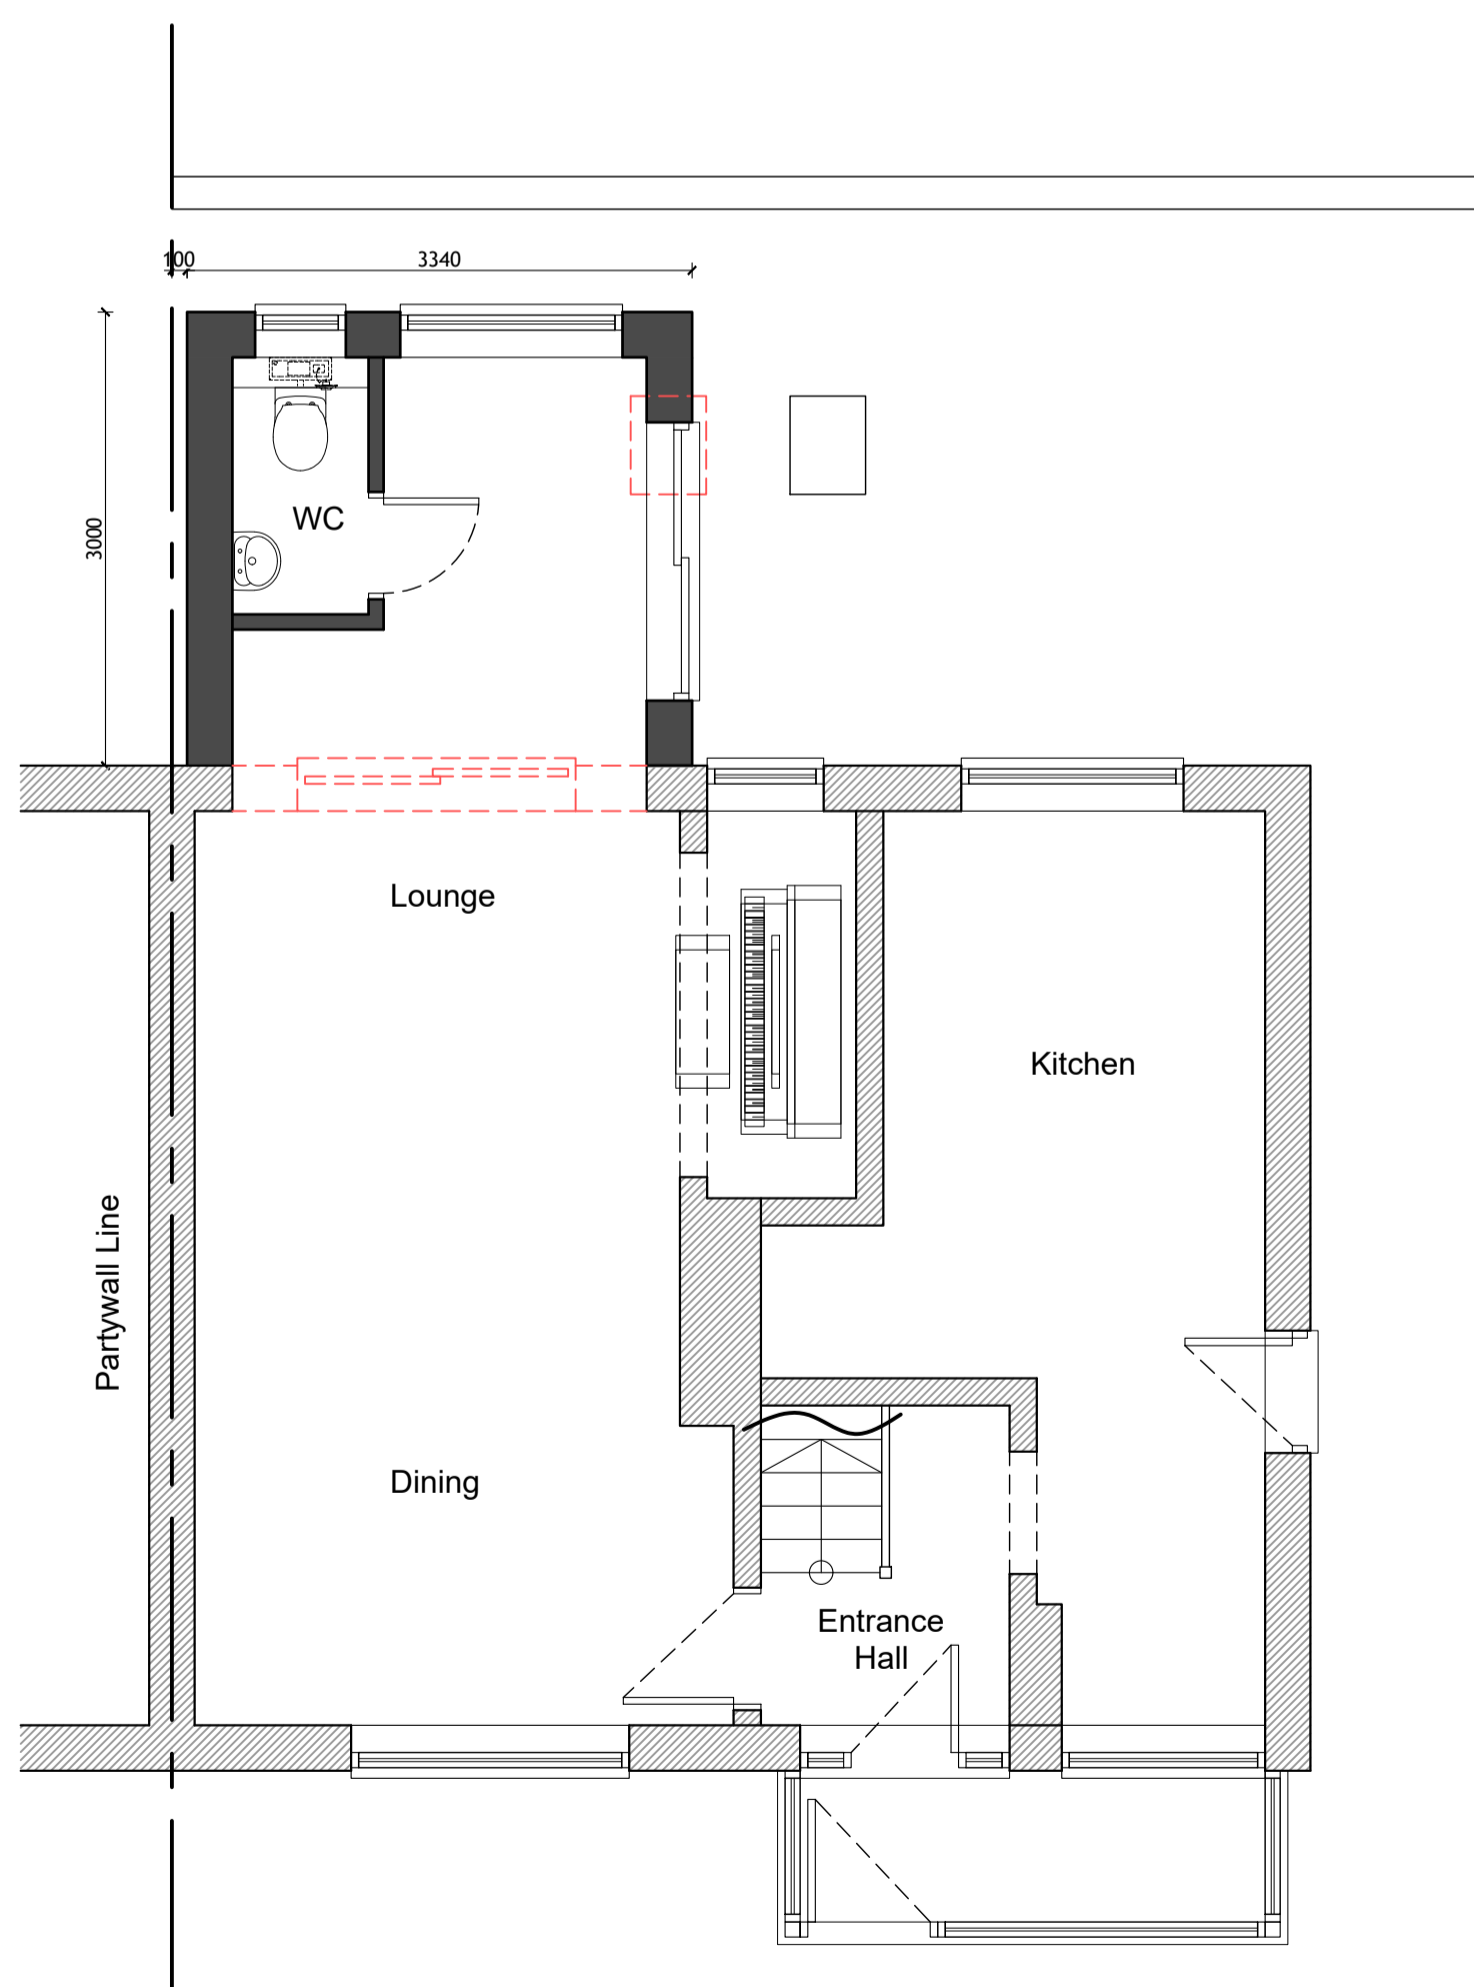


Existing Ground Floor Plan @ 1:50



Scale in metres
1:50

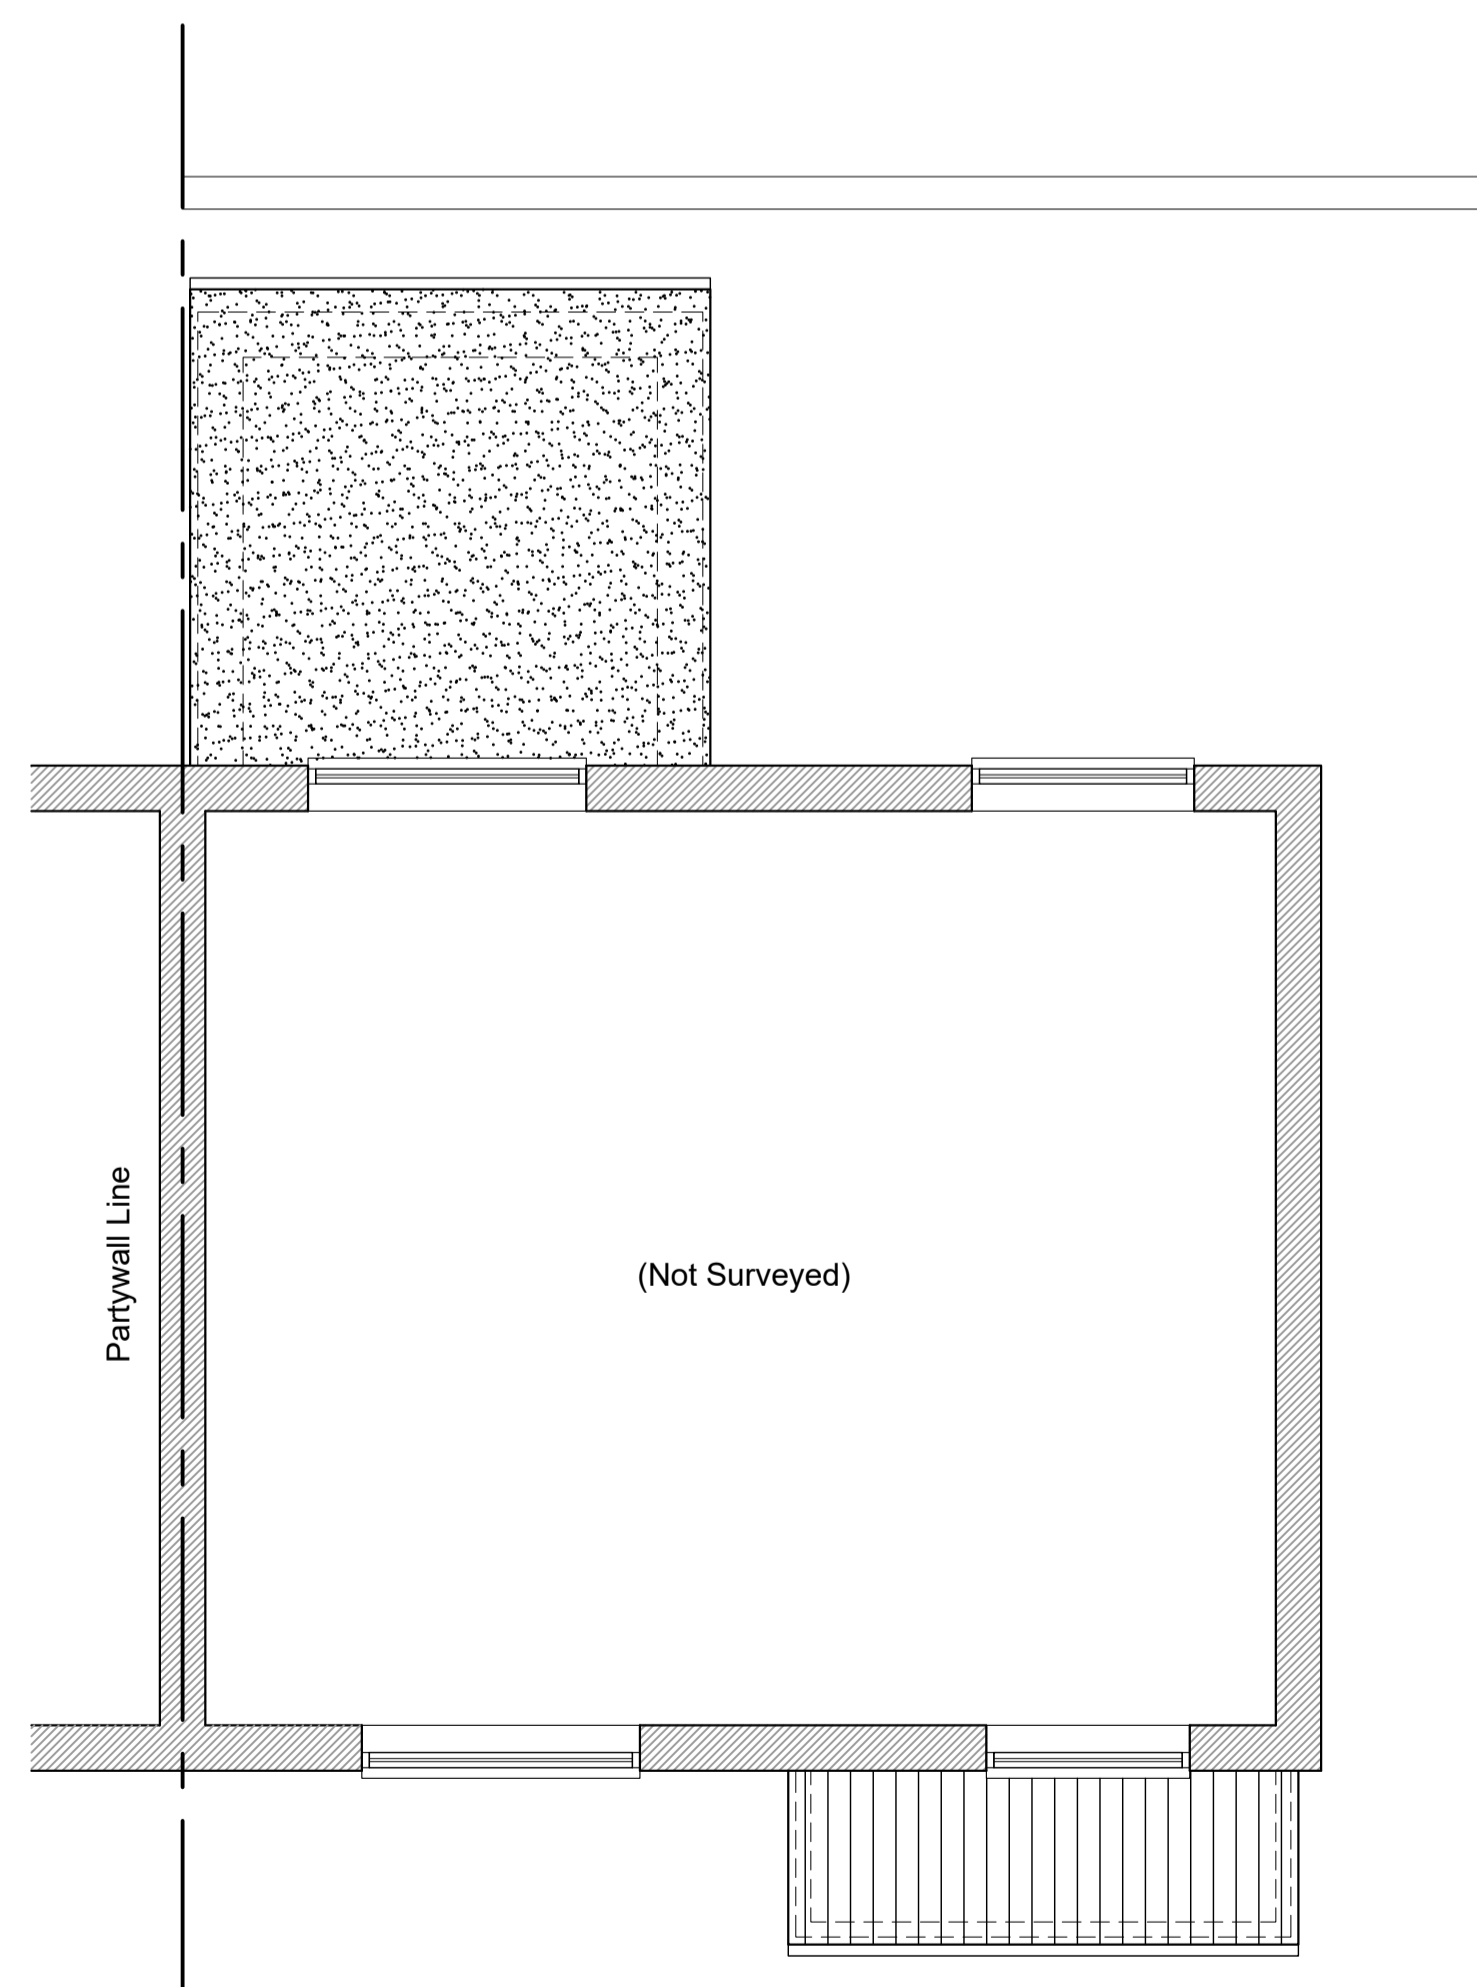

Proposed First Floor Plan @ 1:50

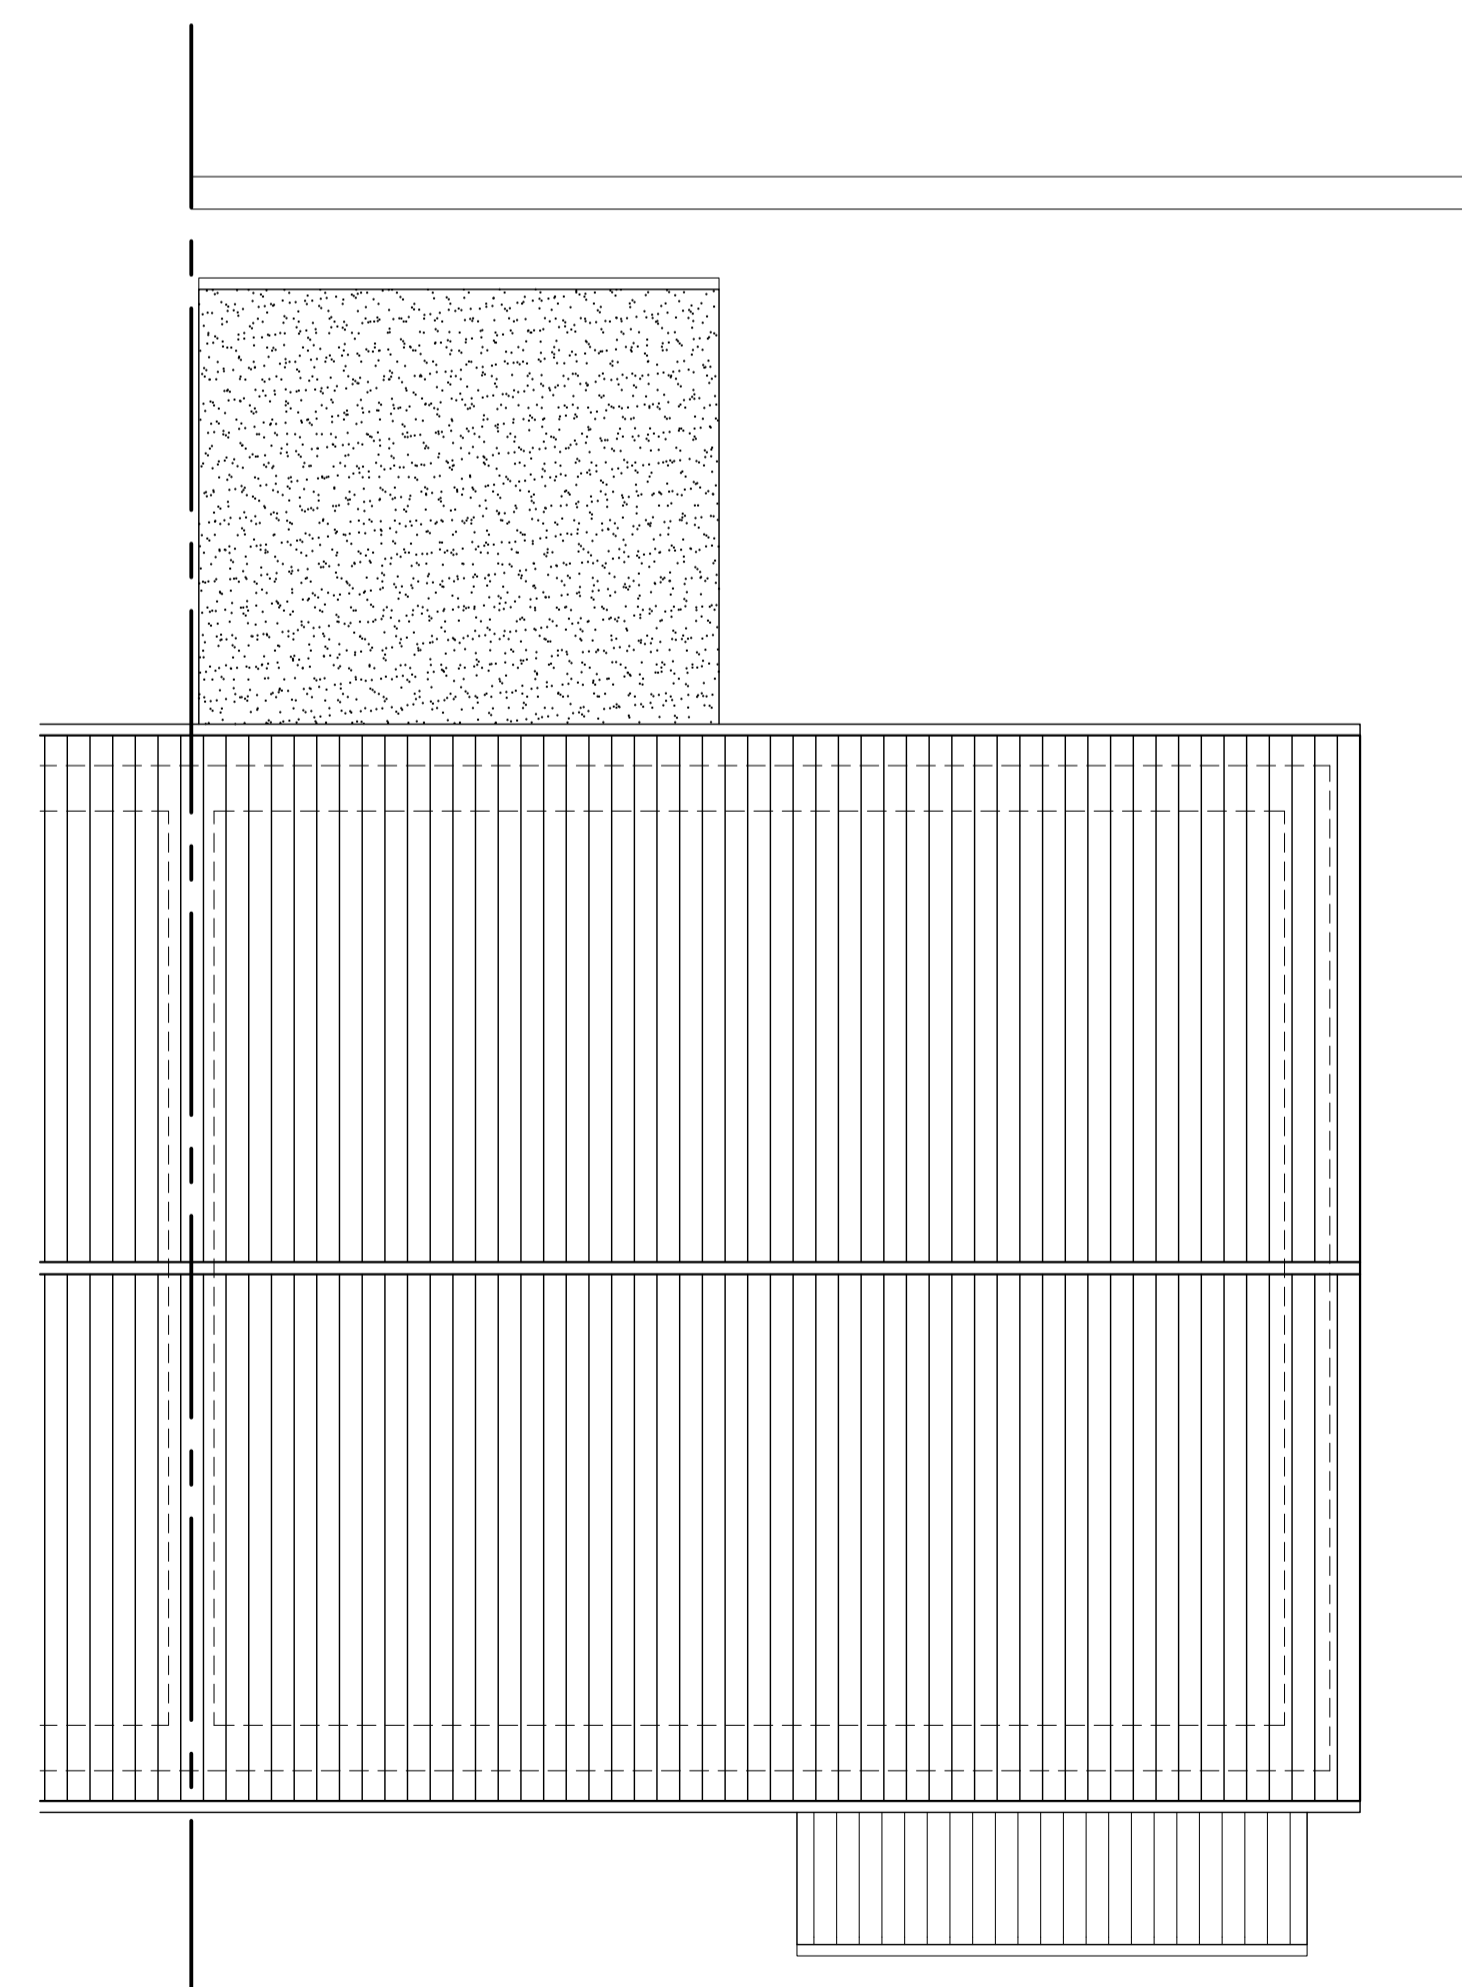

Proposed Roof Plan @ 1:50

Rev	Amendment	Date
PLANNING		
Client		
Mr & Mrs Peters		
Project		
32 Beams way Billericay Essex, CM11 2NN		
Title		
Proposed Floor Plans, Elevations and Block Plan		
Dwg. no:	0441-02	Rev: B
Scale:	@A1	Drawn: KJL Date: 05-03-21