


GENERAL NOTES

1. ONLY FIGURED DIMENSIONS ARE TO BE WORKED FROM. THE CONTRACTOR IS TO CHECK ALL DIMENSIONS ON SITE AND REPORT ANY DISCREPANCIES TO THE DESIGNER.
2. ALL DIMENSIONS ARE IN MILLIMETRES UNLESS NOTED OTHERWISE.

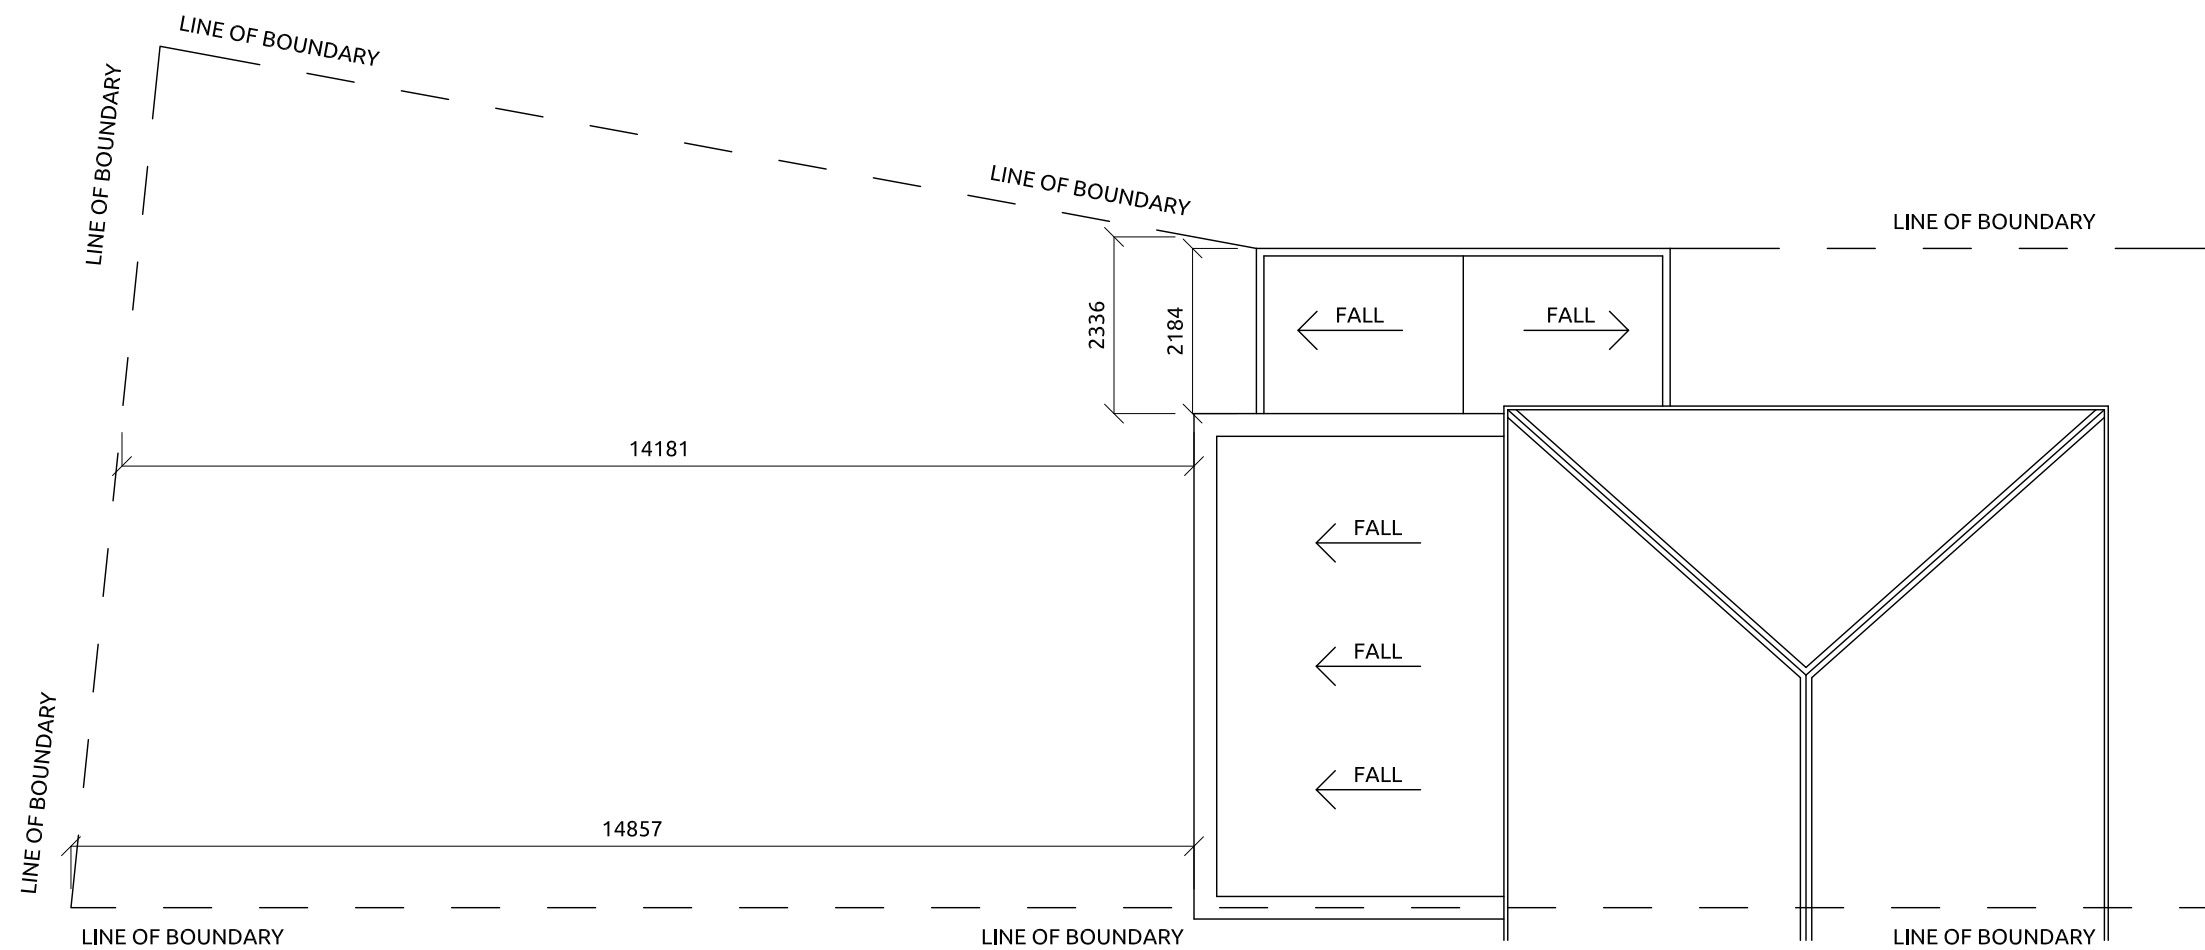

PROPOSED ROOF/SITE PLAN



Client:	Mr T Eyles		
Project:	45 Laburnum Road		
Drawing Title:	Proposed Roof/Site Plan		
Drawing No:	0321 - 10	Rev:	-
Scale:	1:100 @ A3	By:	AB
		Date:	FEB '21